


MM PLANNING & ARCHITECTURE
892 LONDON ROAD, CR7 7PB
EMAIL INFO@MMPLANNING-ARCHITECTURE.CO.UK
CONTACT 02086840333

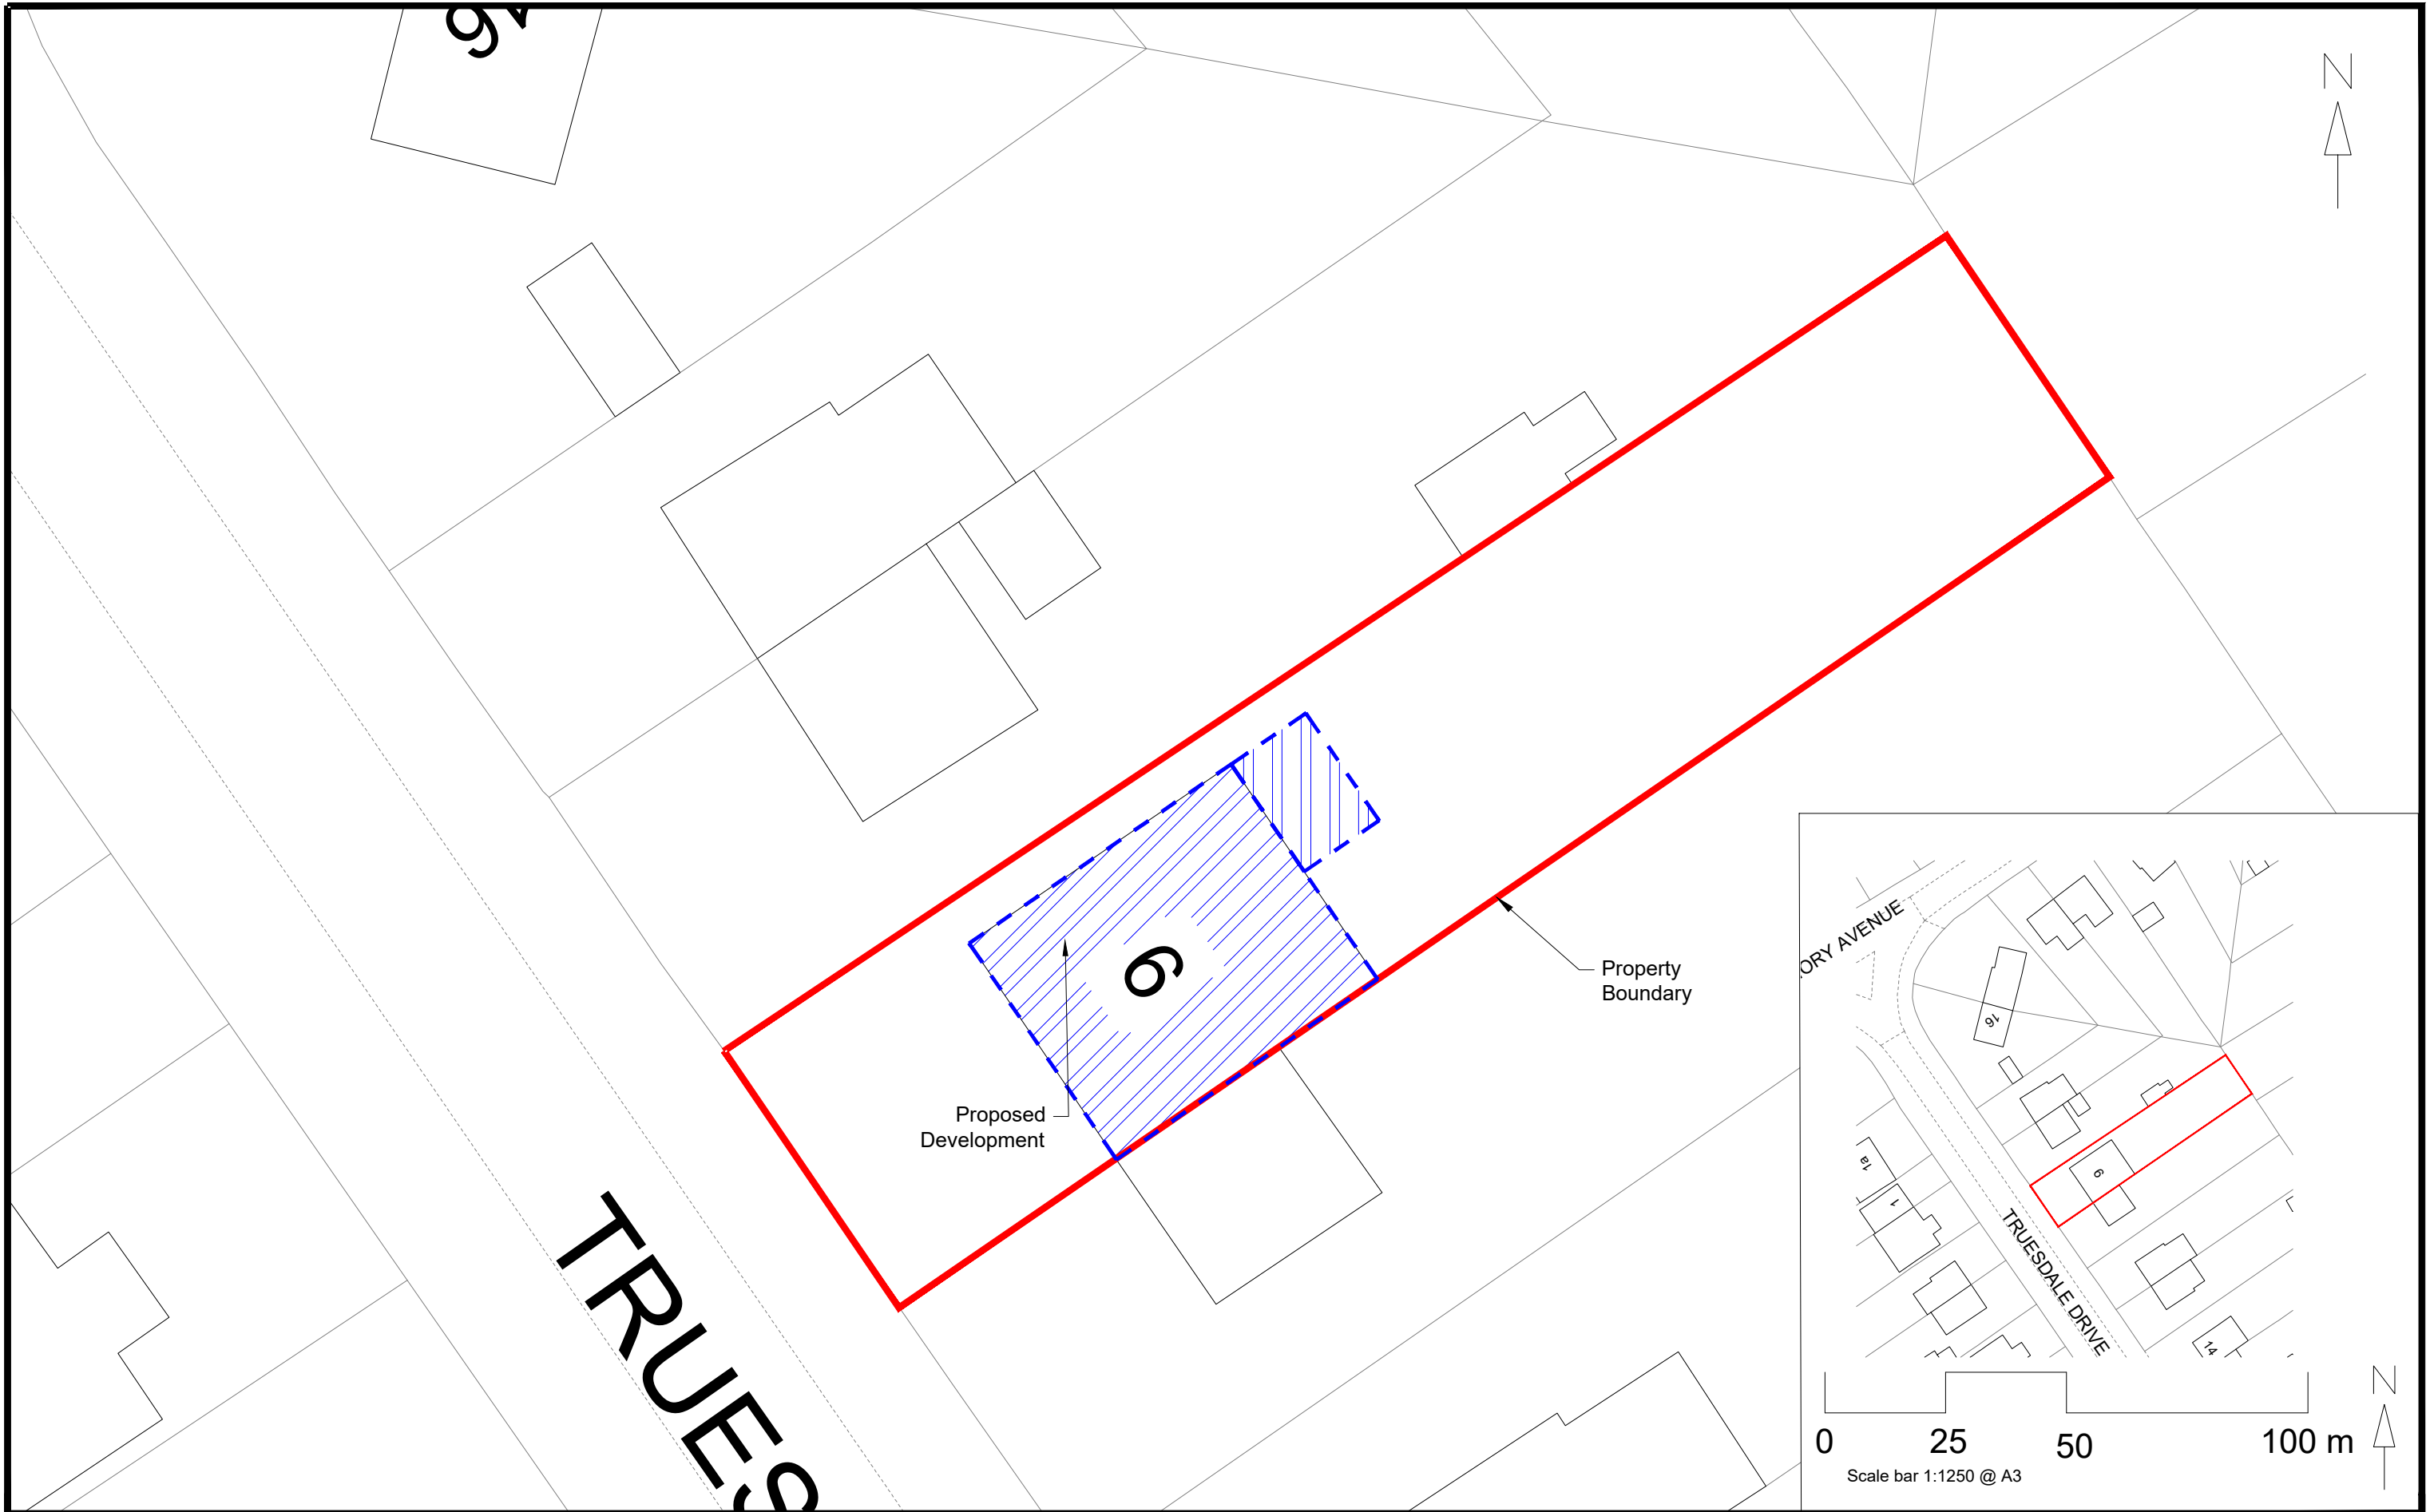

Project 6 Truesdale Drive, UB9 6AY	Drawing: Block and Site Plans
	Number: 00
Client	Date: November 2023