




Existing First Floor Plan
1:100

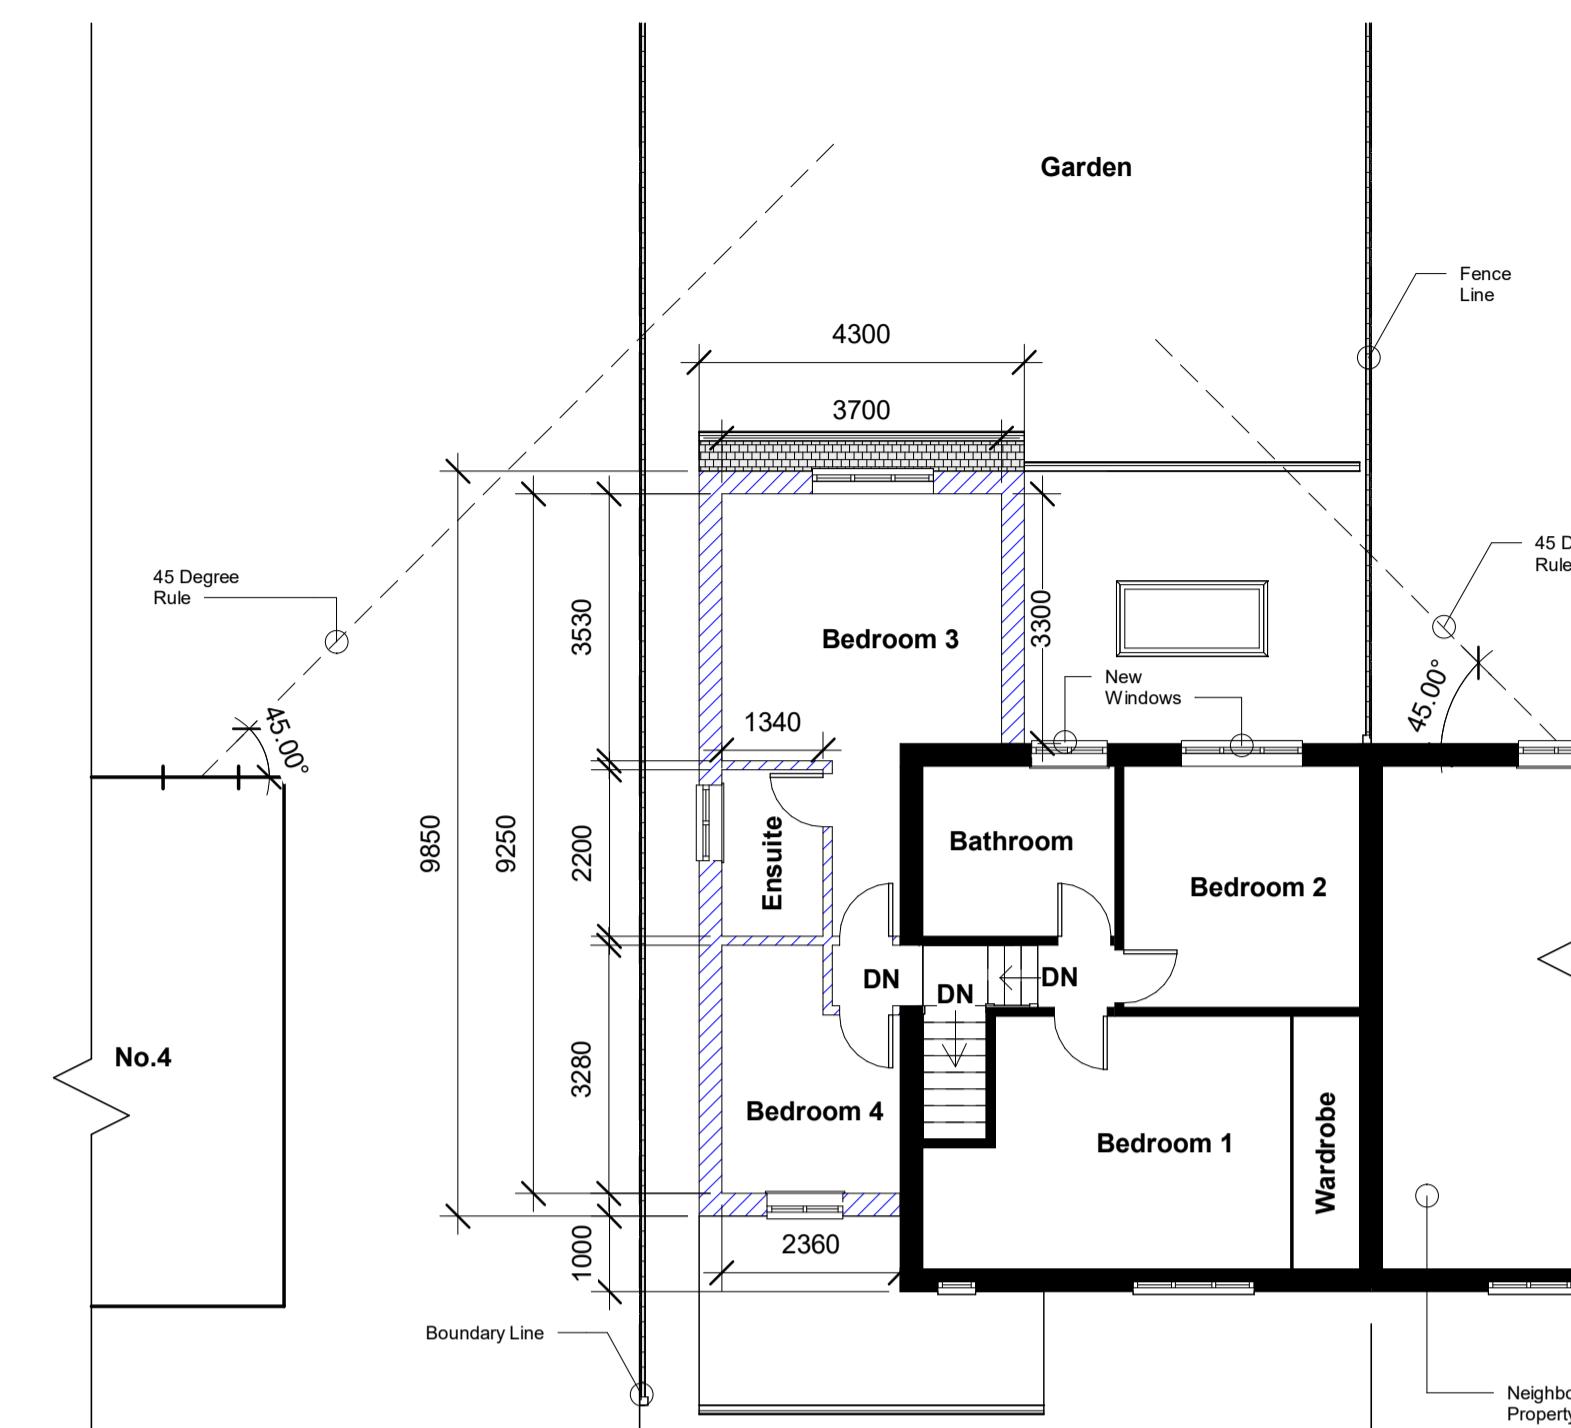

Proposed First Floor Plan
1:100

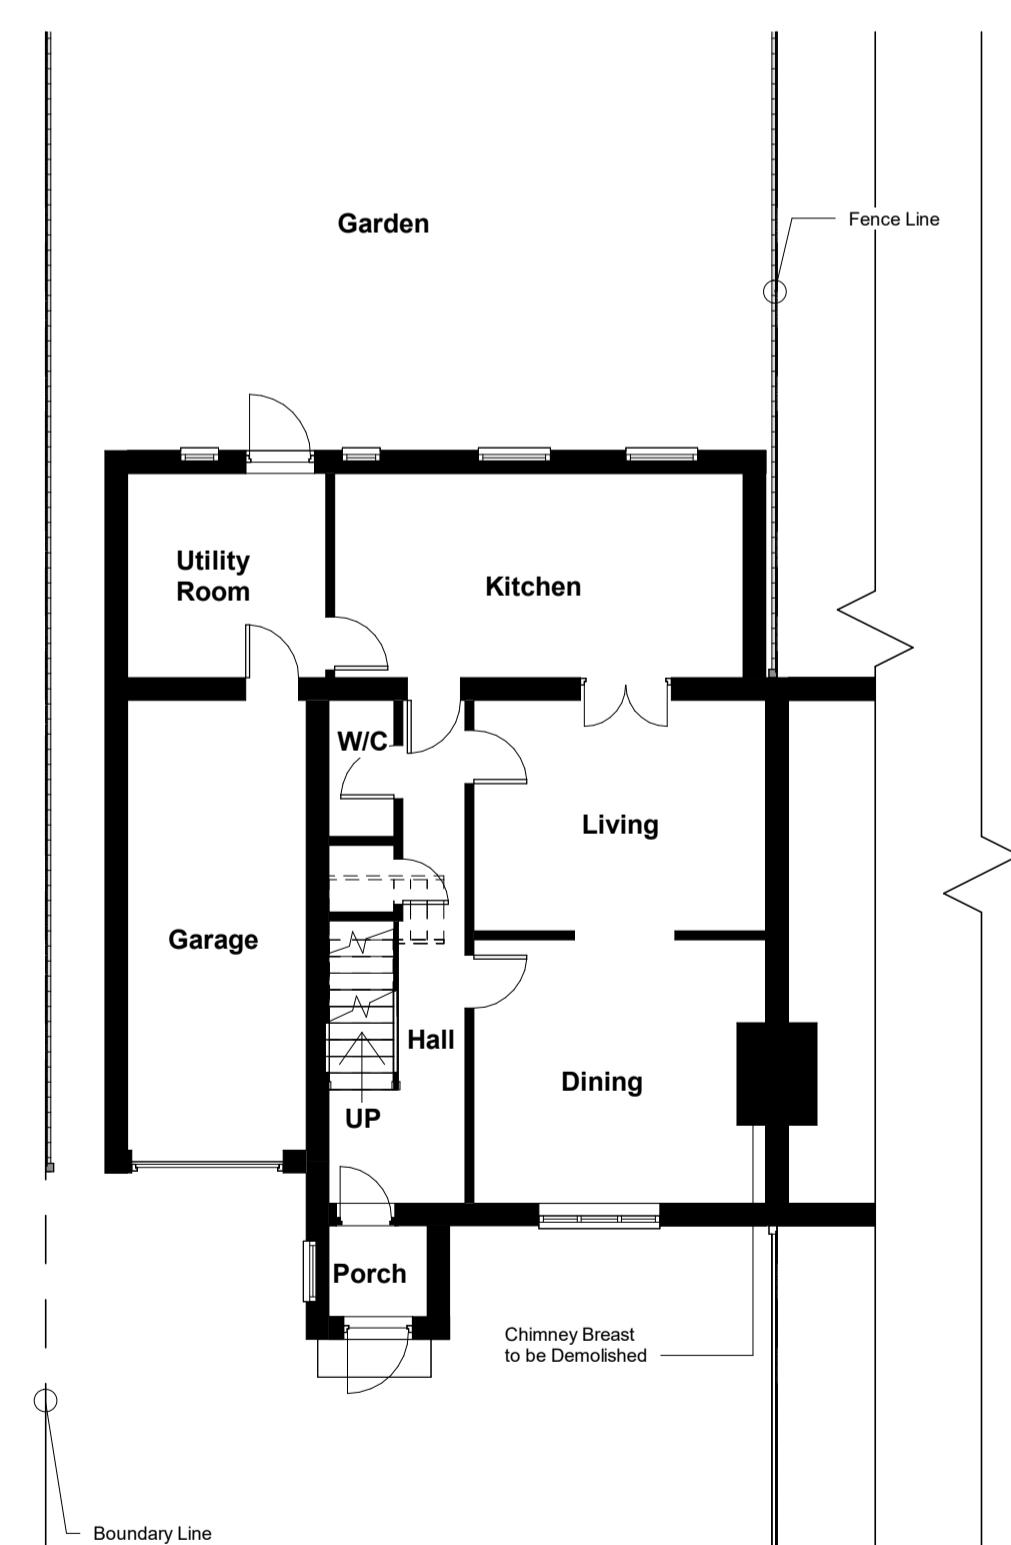

Existing Ground Floor Plan
1:100

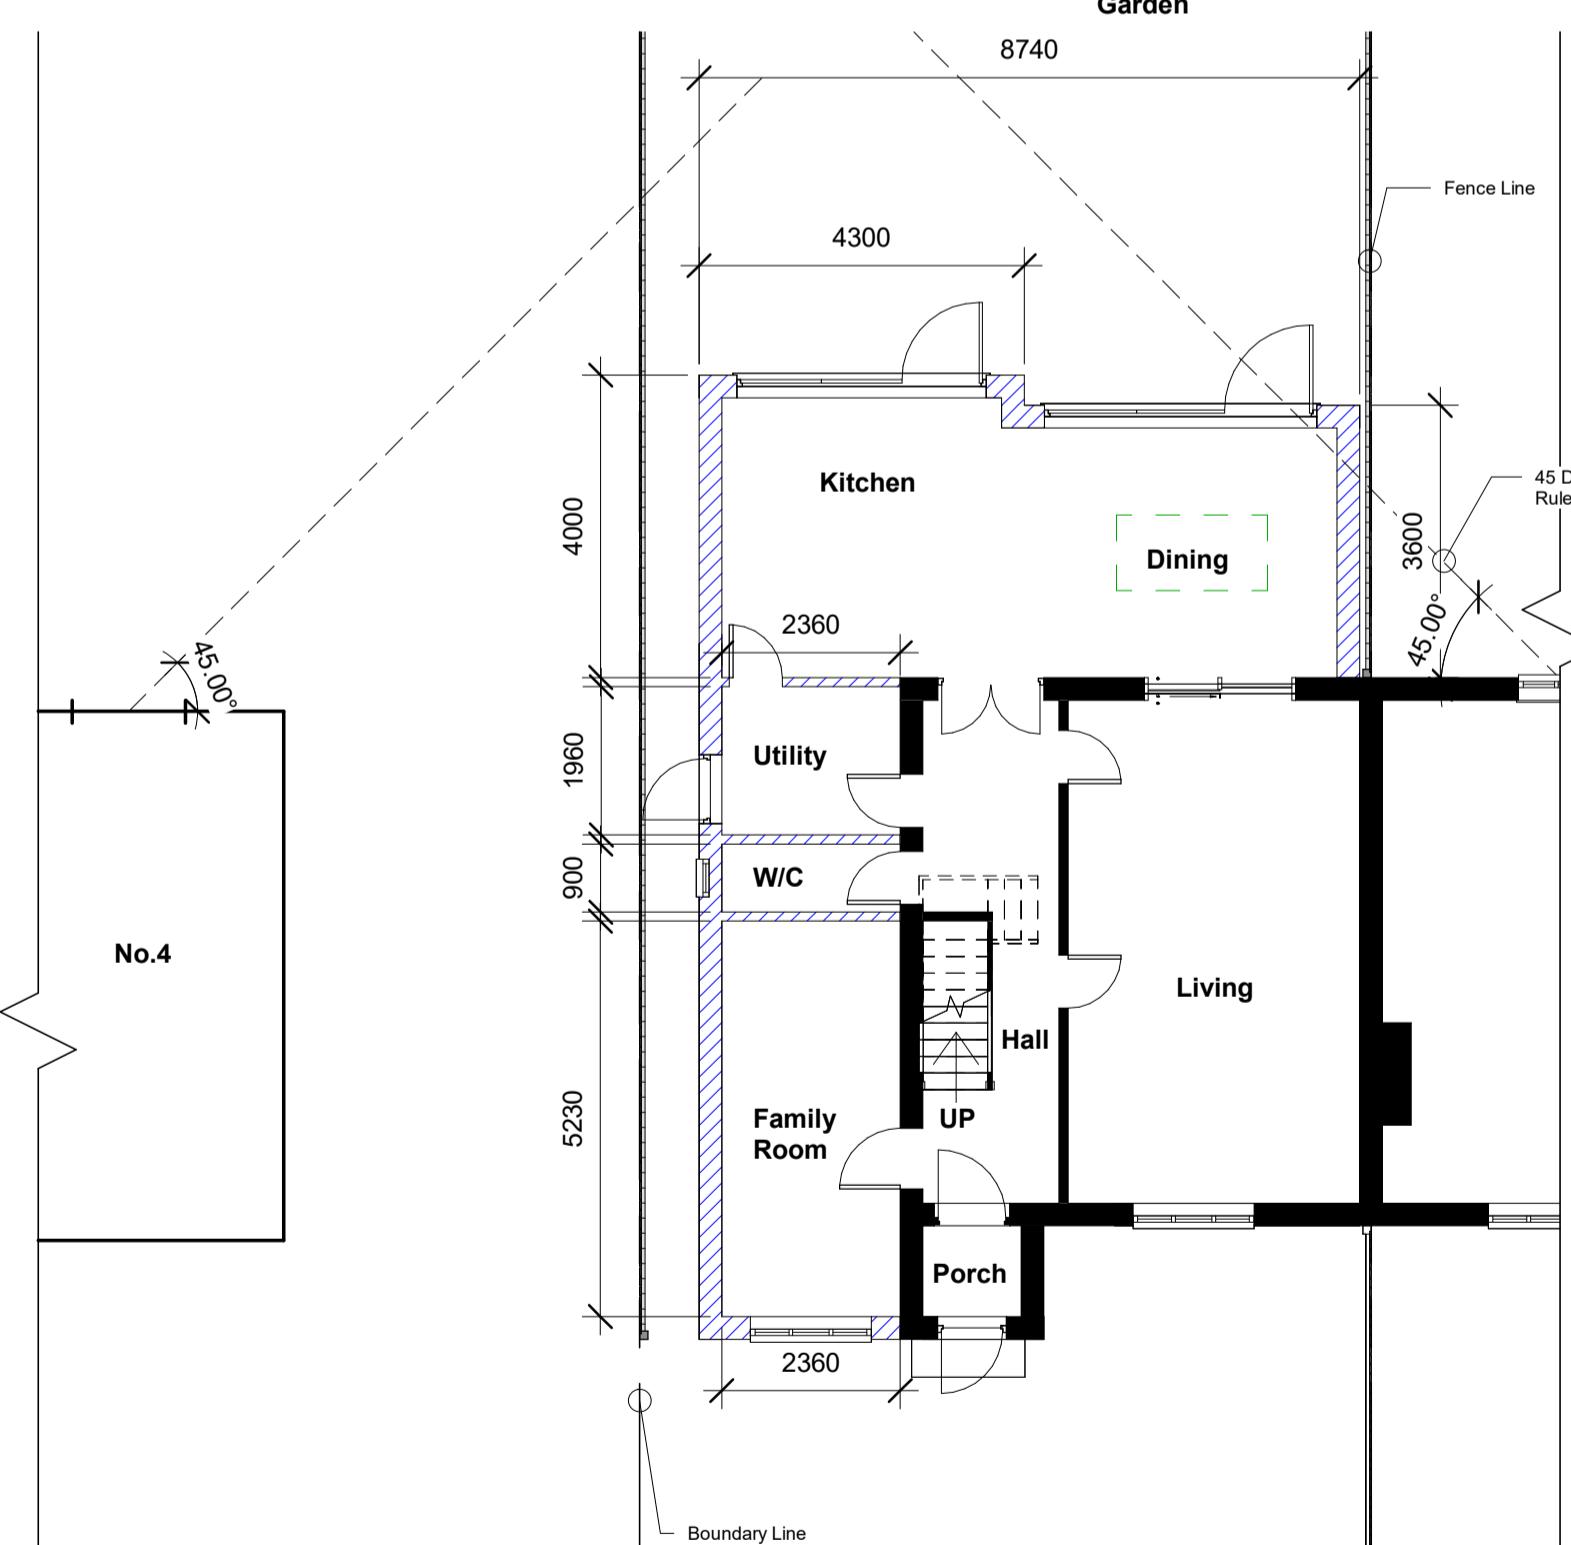


Proposed Ground Floor Plan
1:100

0 1 2 3 4 5 6 7 8 9 10 [m]


Scale Bar 1:100 @ A1

MM PLANNING & ARCHITECTURE
892 LONDON ROAD, CR7 7PB
EMAIL INFO@MMPLANNING-ARCHITECTURE.CO.UK
CONTACT 02086840333

Scale(@ A1): As indicated

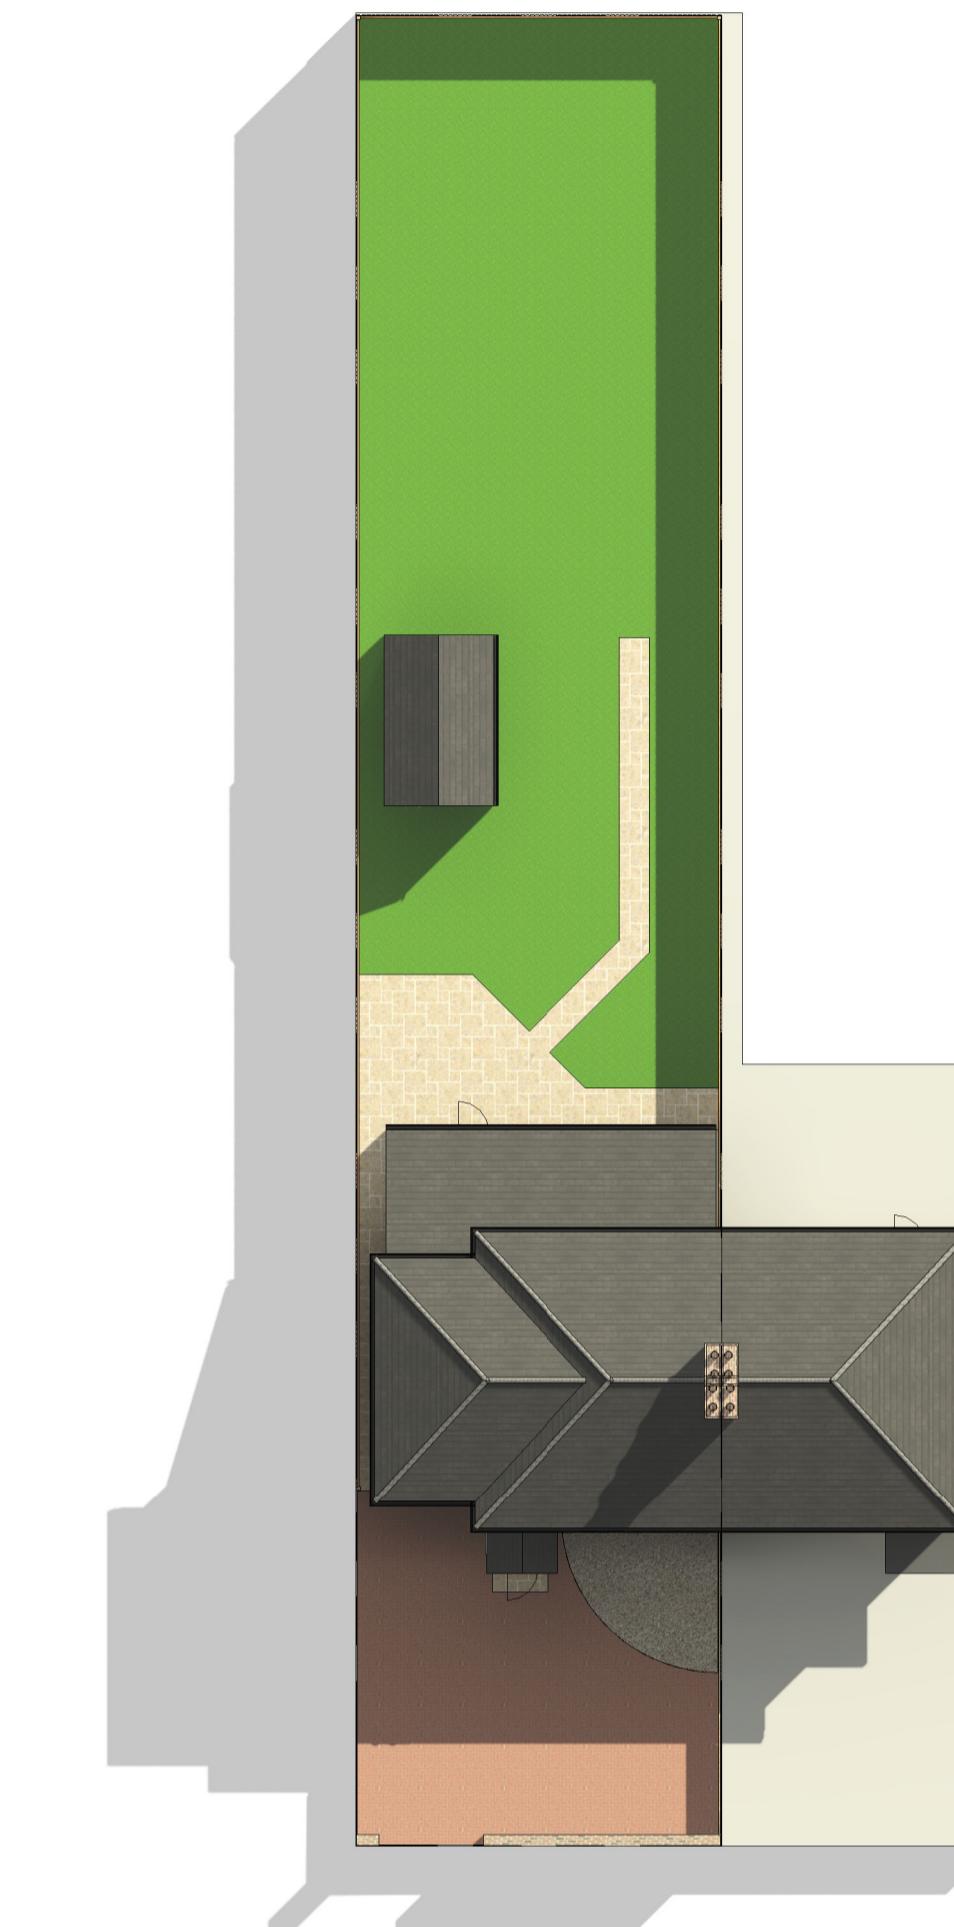

Existing Roof Plan
1:200

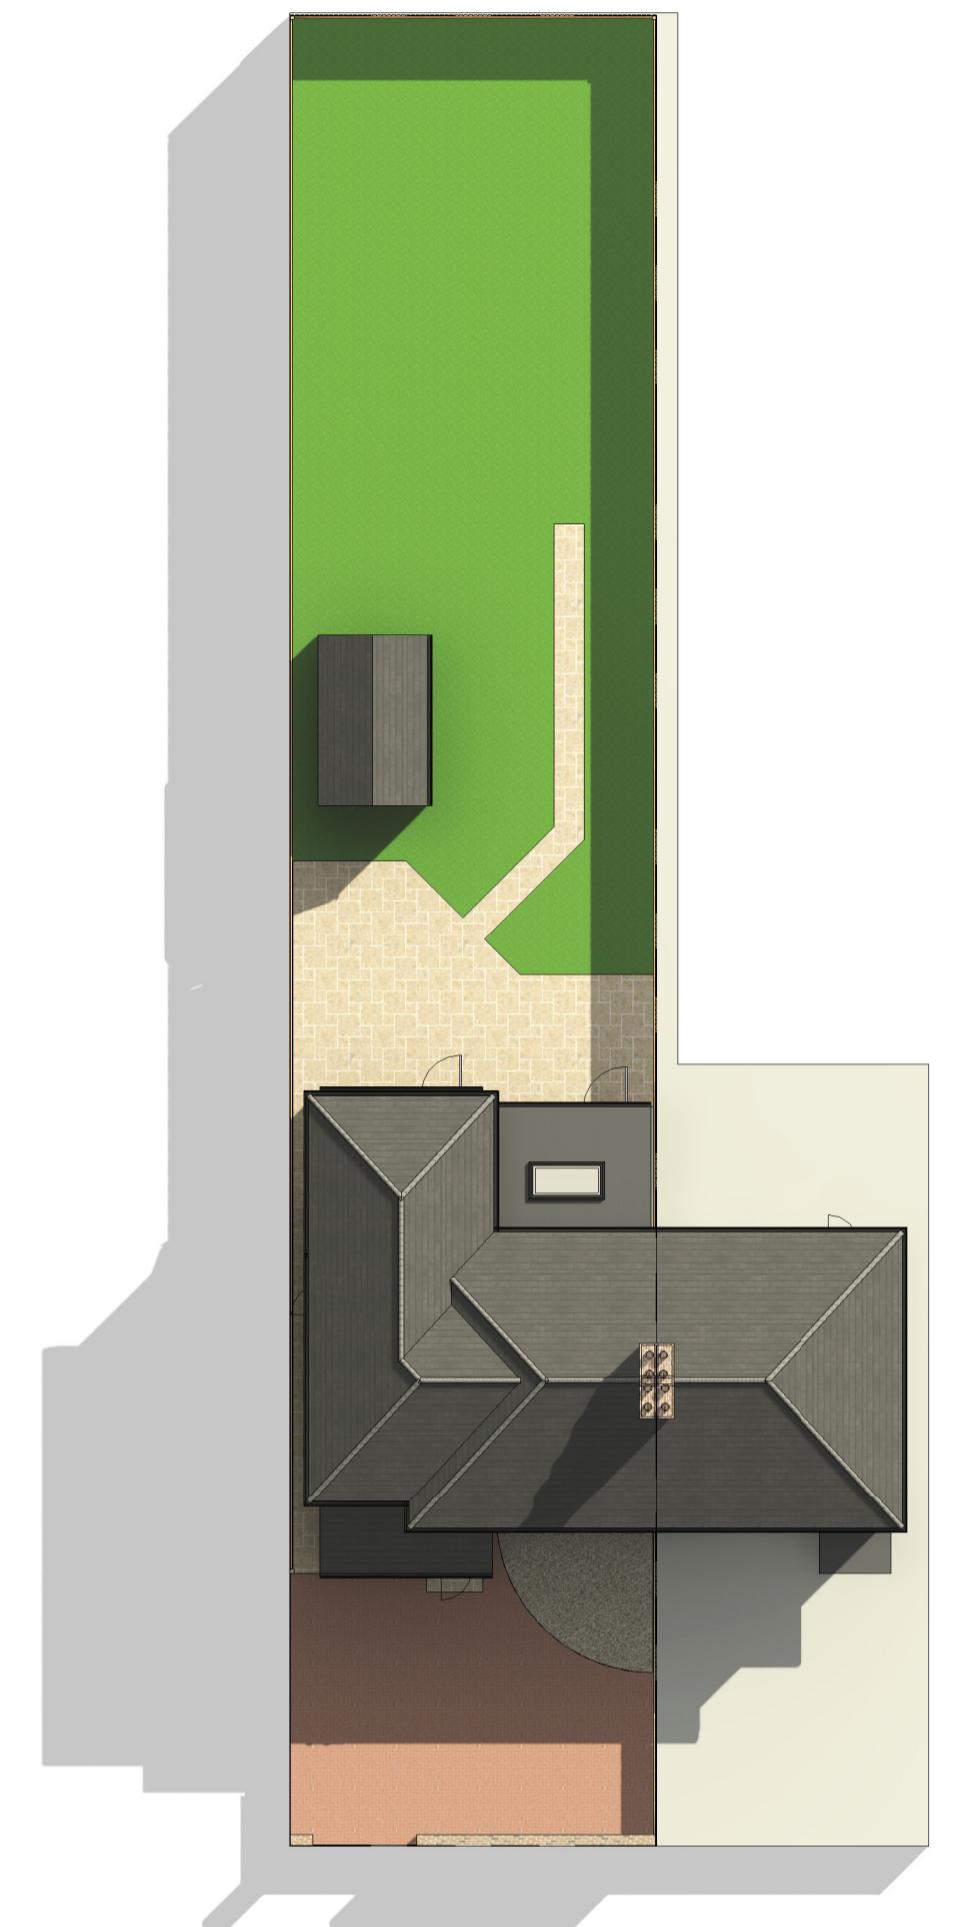

Proposed Roof Plan
1:200

GENERAL NOTES:
1. THIS DRAWING IS TO BE READ IN CONJUNCTION WITH ALL OTHER ARCHITECTURAL AND STRUCTURAL DRAWINGS AND SPECIFICATIONS.
2. ALL DIMENSIONS ARE IN MILLIMETERS UNLESS STATED OTHERWISE.
3. DO NOT SCALE FROM THIS DRAWING UNLESS FOR PLANNING PURPOSES.
BUILDING NOTES:
4. THE CONTRACTOR IS TO ENSURE THAT ALL MATERIALS COMPLY WITH THE APPROPRIATE BRITISH STANDARDS AND HAVE CURRENT AGREEMENT CERTIFICATES.
5. ALL PRODUCTS TO BE FITTED STRICTLY IN ACCORDANCE WITH MANUFACTURER'S INSTRUCTIONS.

© copyright
all rights reserved



Project
6 Truesdale Drive, UB9 6AY

Client
Owner

Drawing
Plans Existing and Proposed

Number:
A102 R1

Date:
Issue Date