


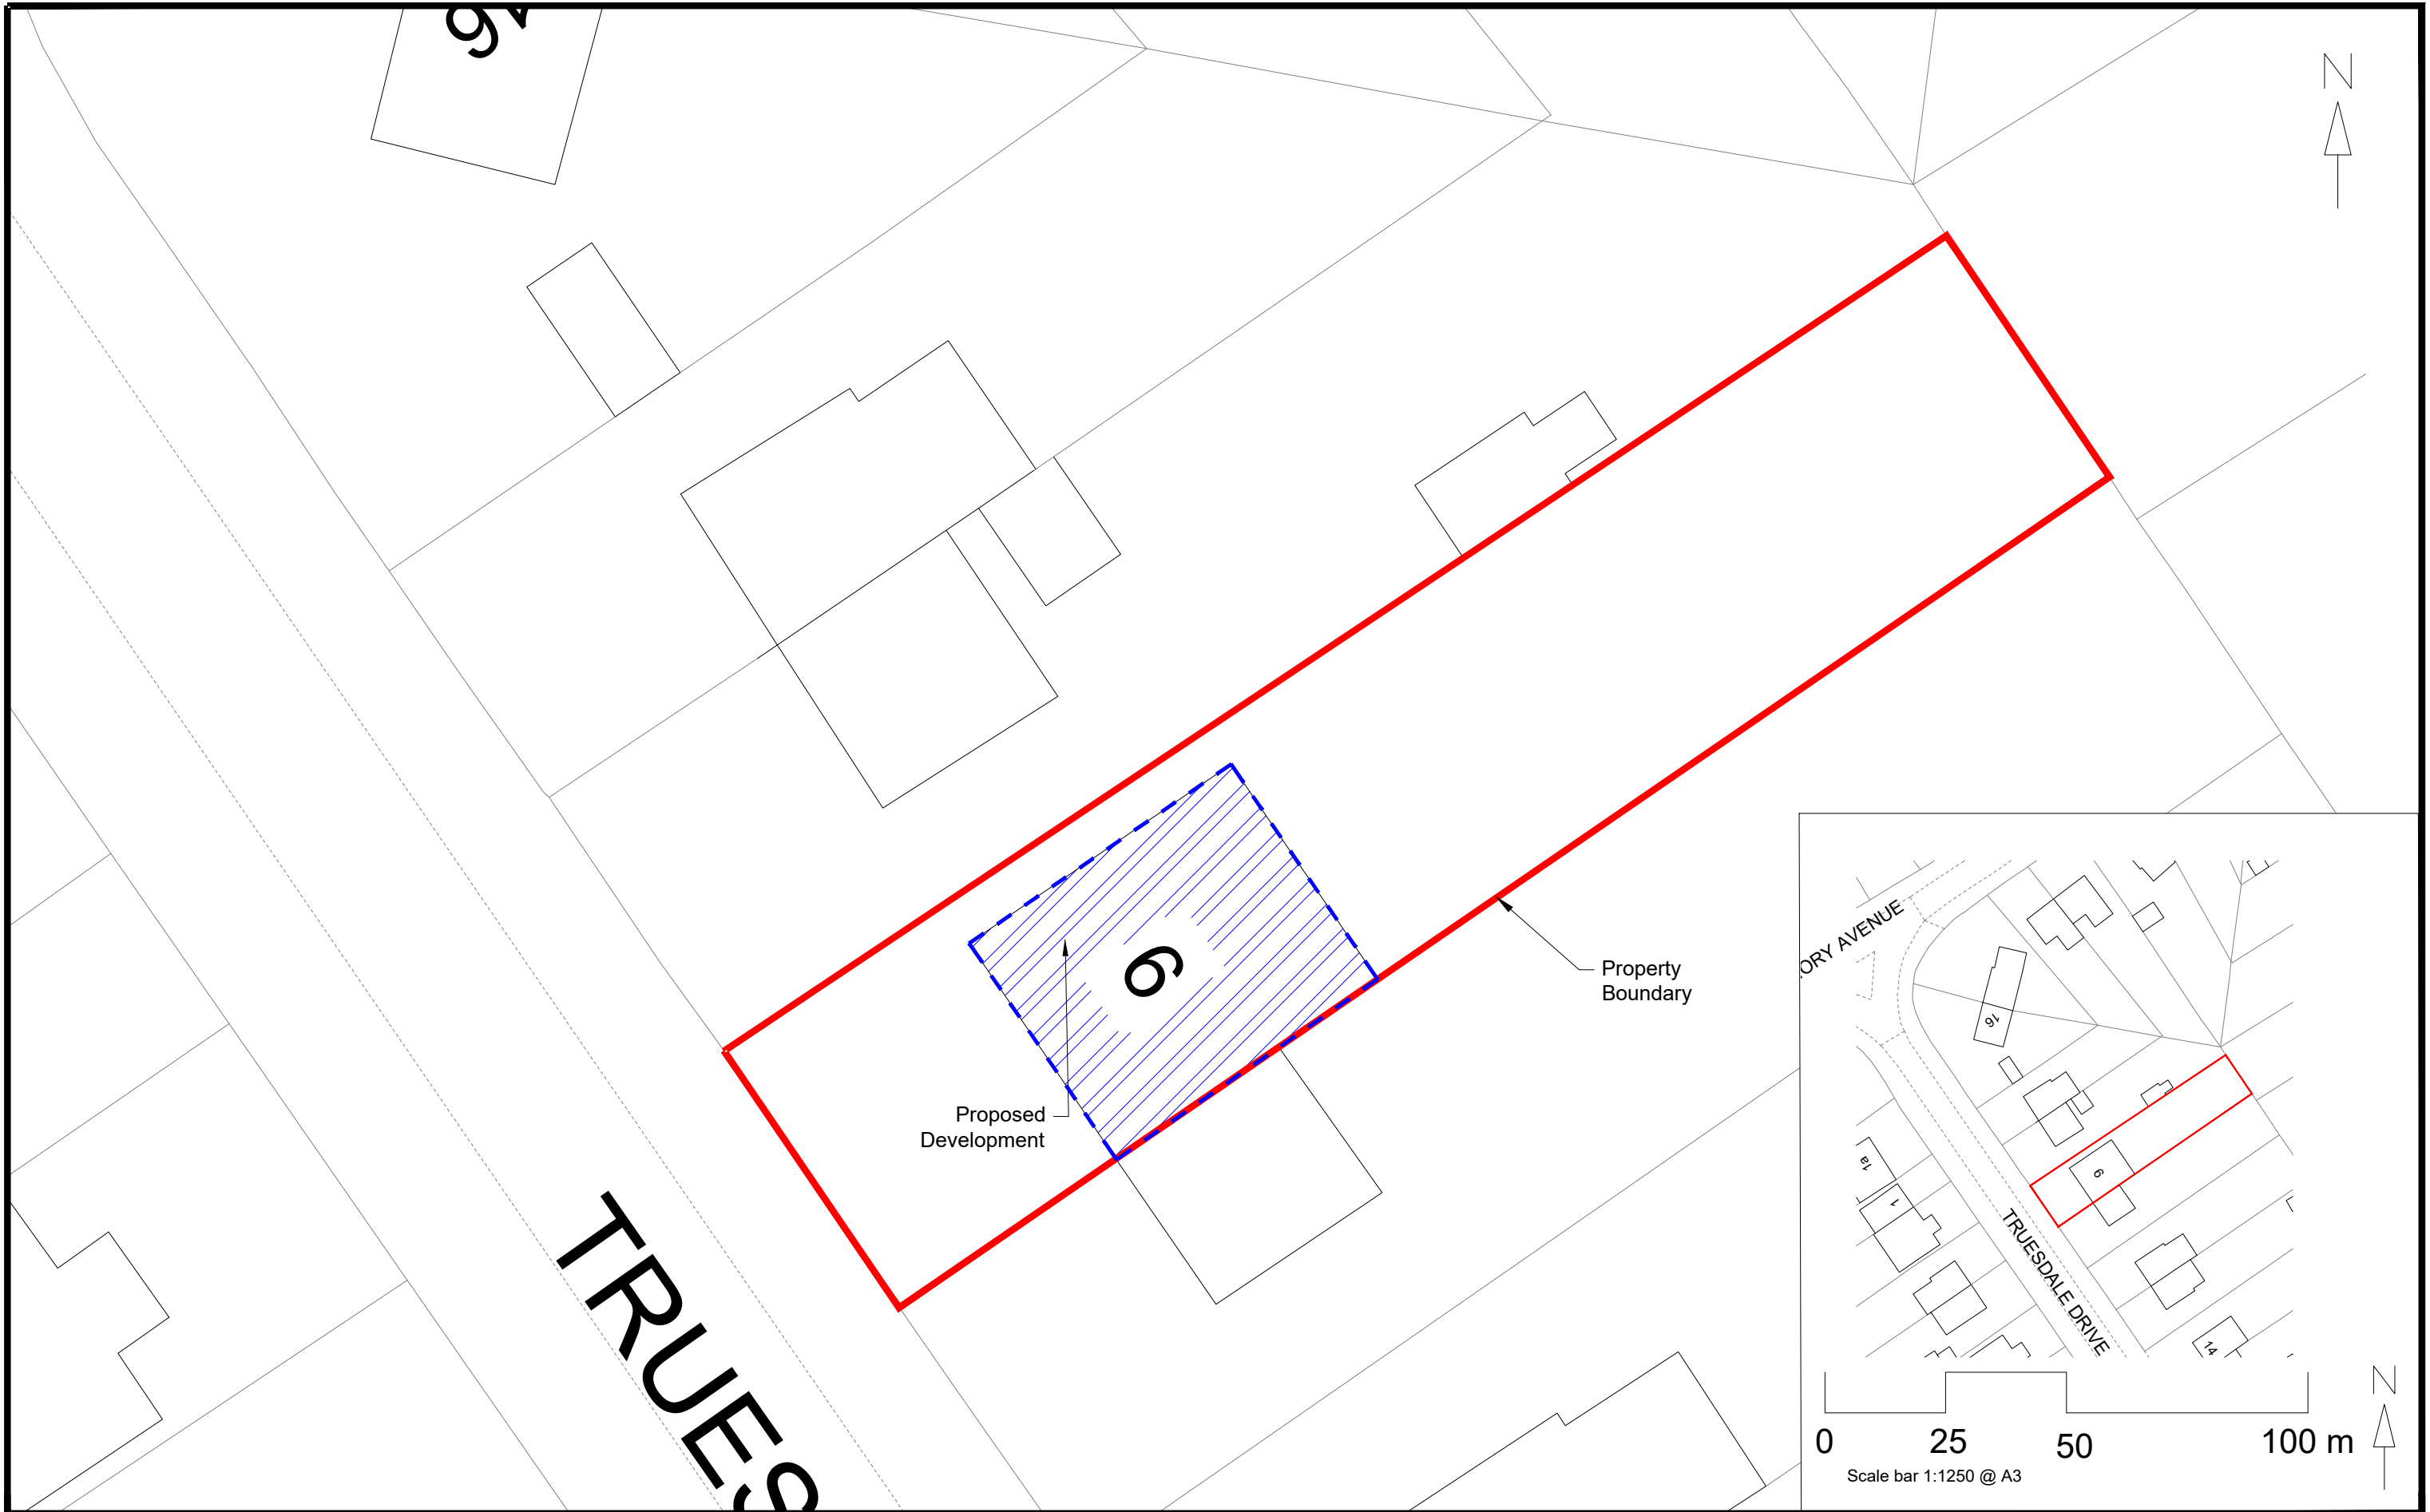

1:200
4m 0 4m 8m 12m 16m 20m
Scale bar 1:200 @ A3

MM PLANNING & ARCHITECTURE
892 LONDON ROAD, CR7 7PB
EMAIL INFO@MMPLANNING-ARCHITECTURE.CO.UK
CONTACT 02086840333



Project
6 Truesdale Drive, UB9 6AY

Client

Drawing: Block and Site Plans
Number: 00 - R1
Date: November 2023