




Existing Ground Floor Plan  
1:100

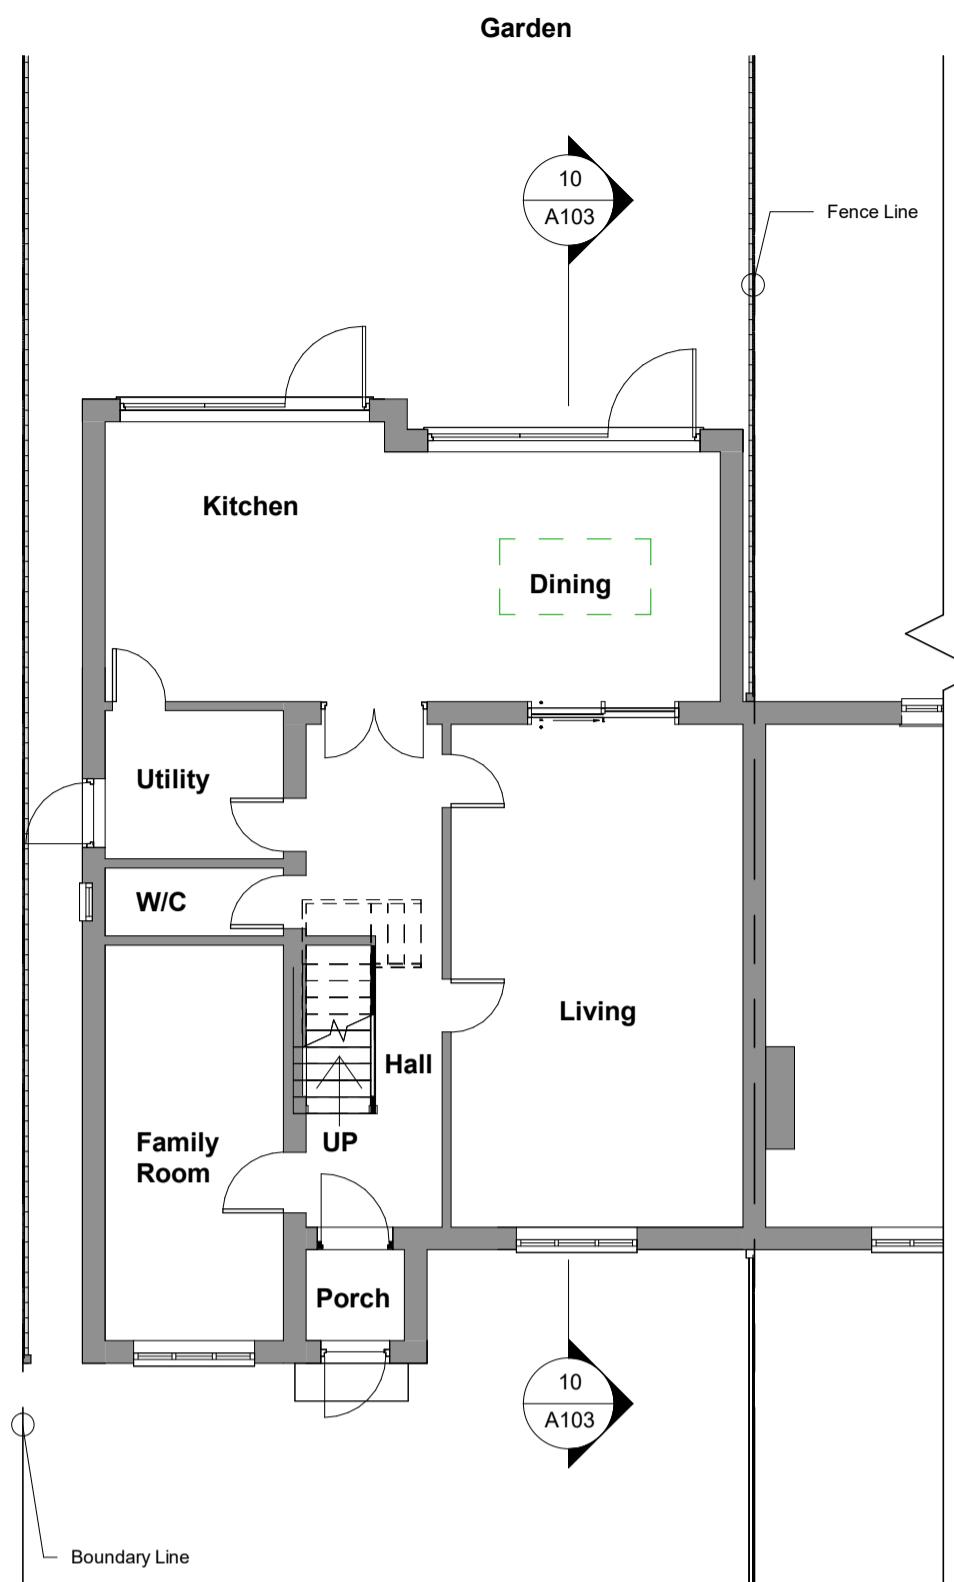


Proposed Ground Floor Plan  
1:100

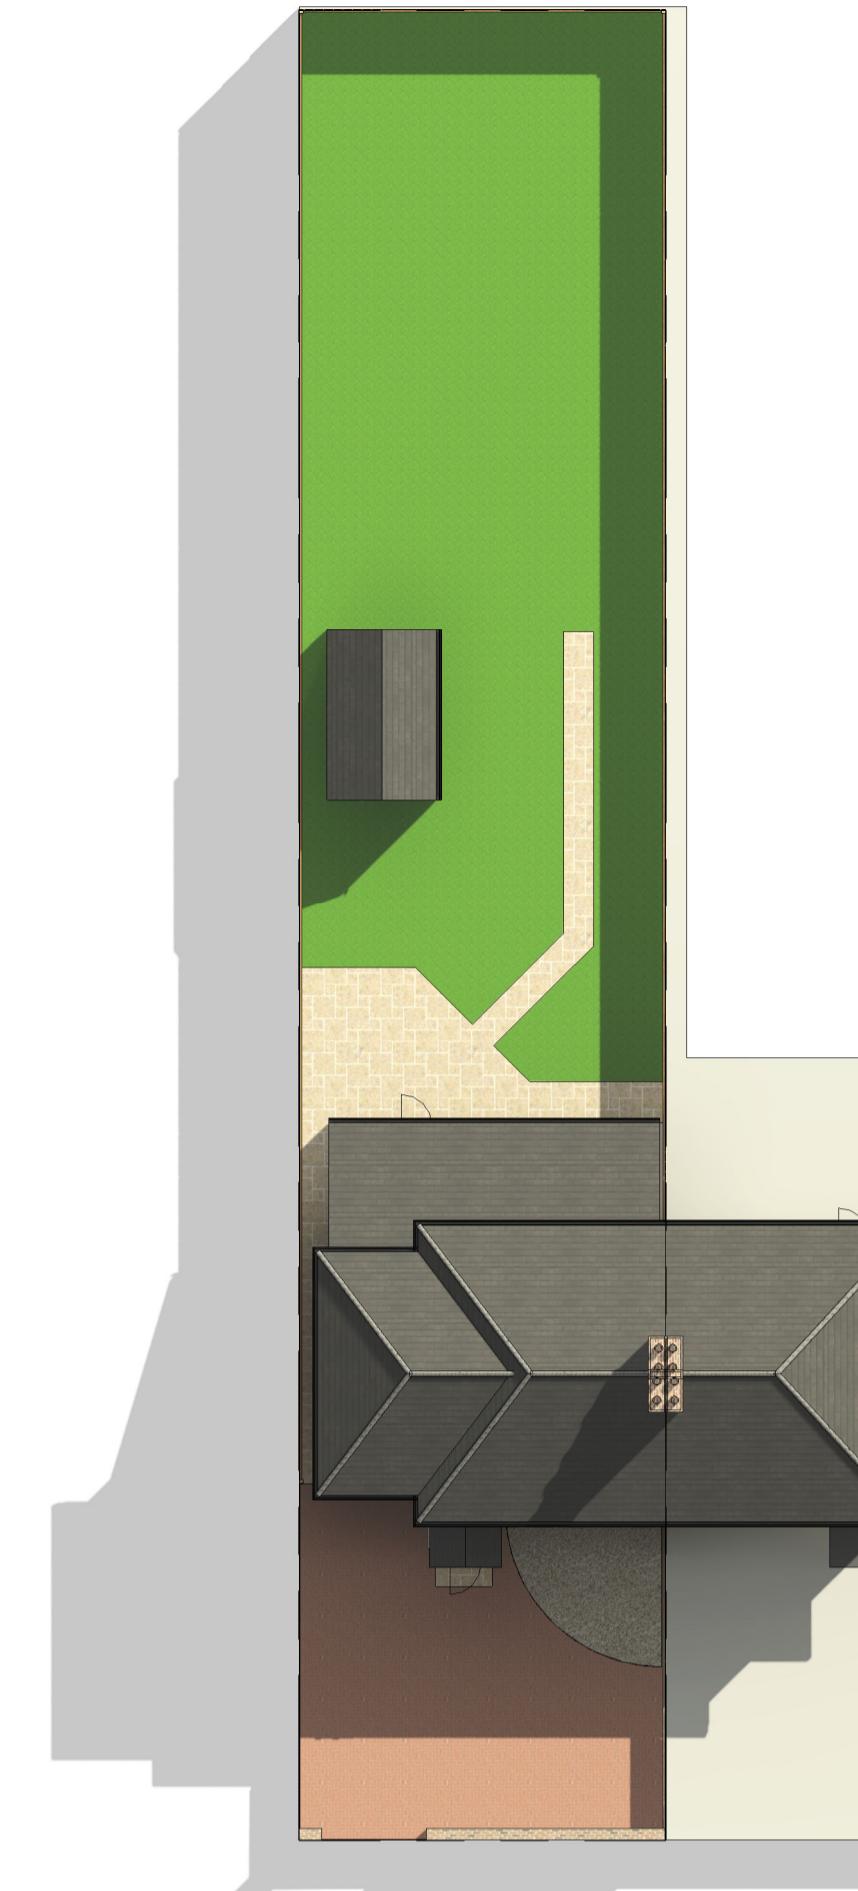


Existing Roof Plan  
1:200

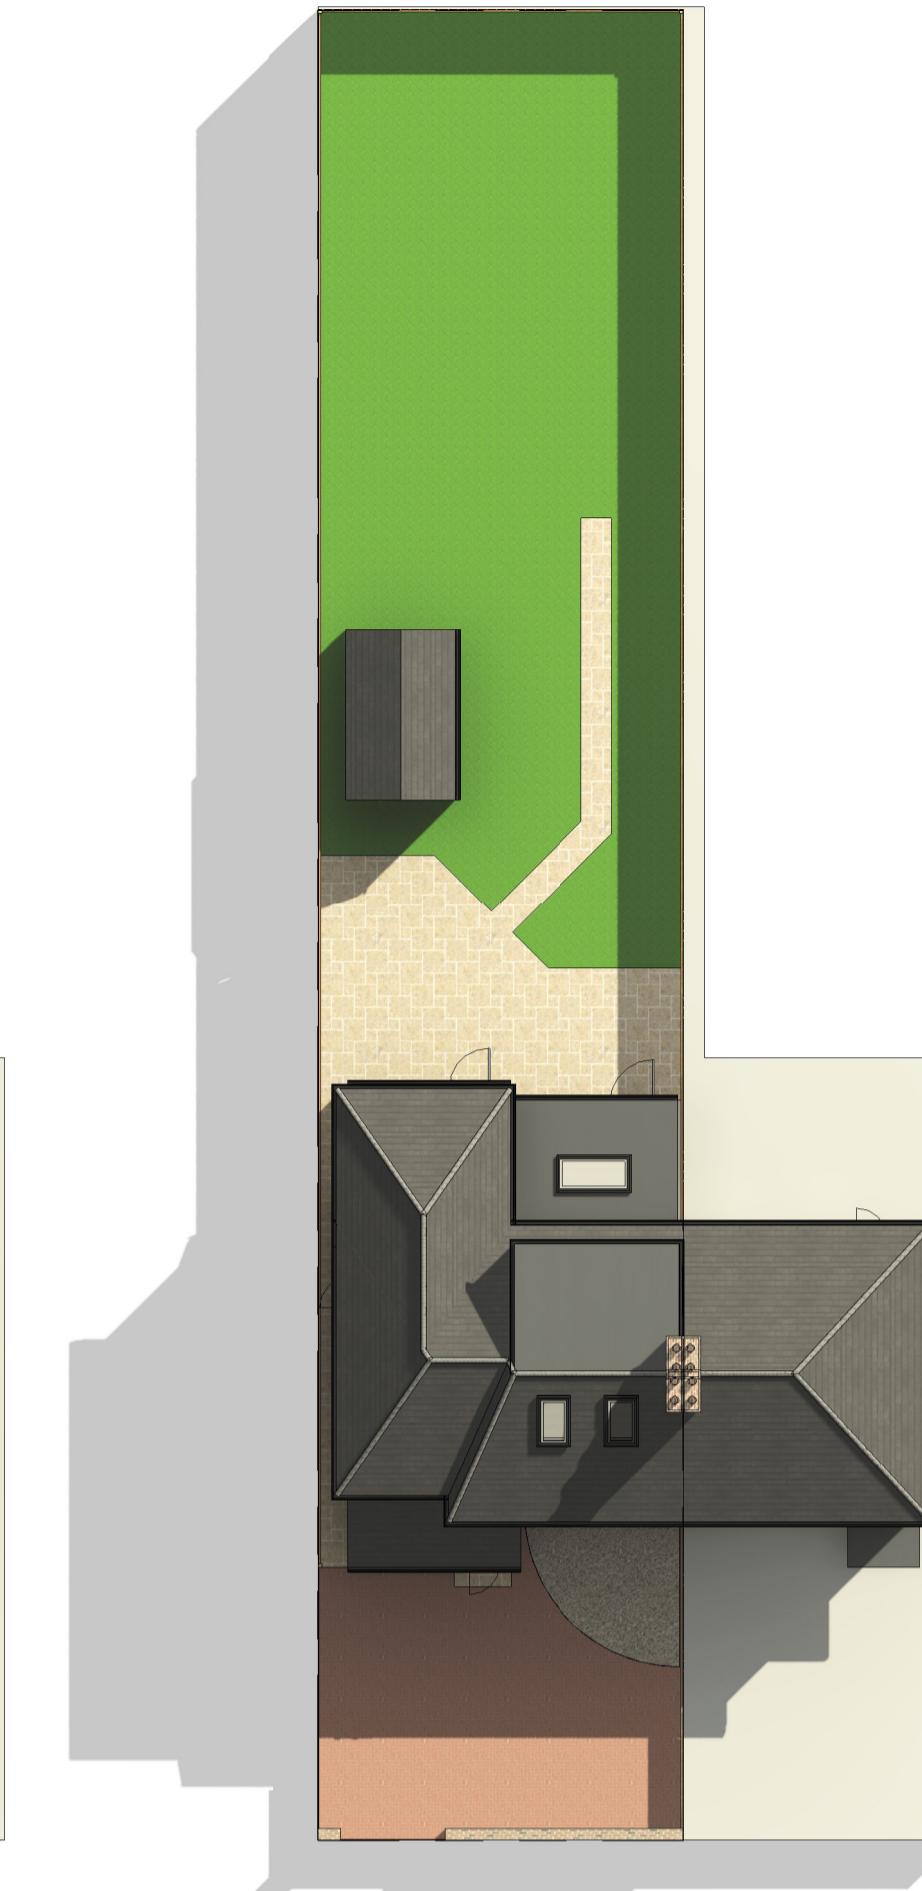


Proposed Roof Plan  
1:200

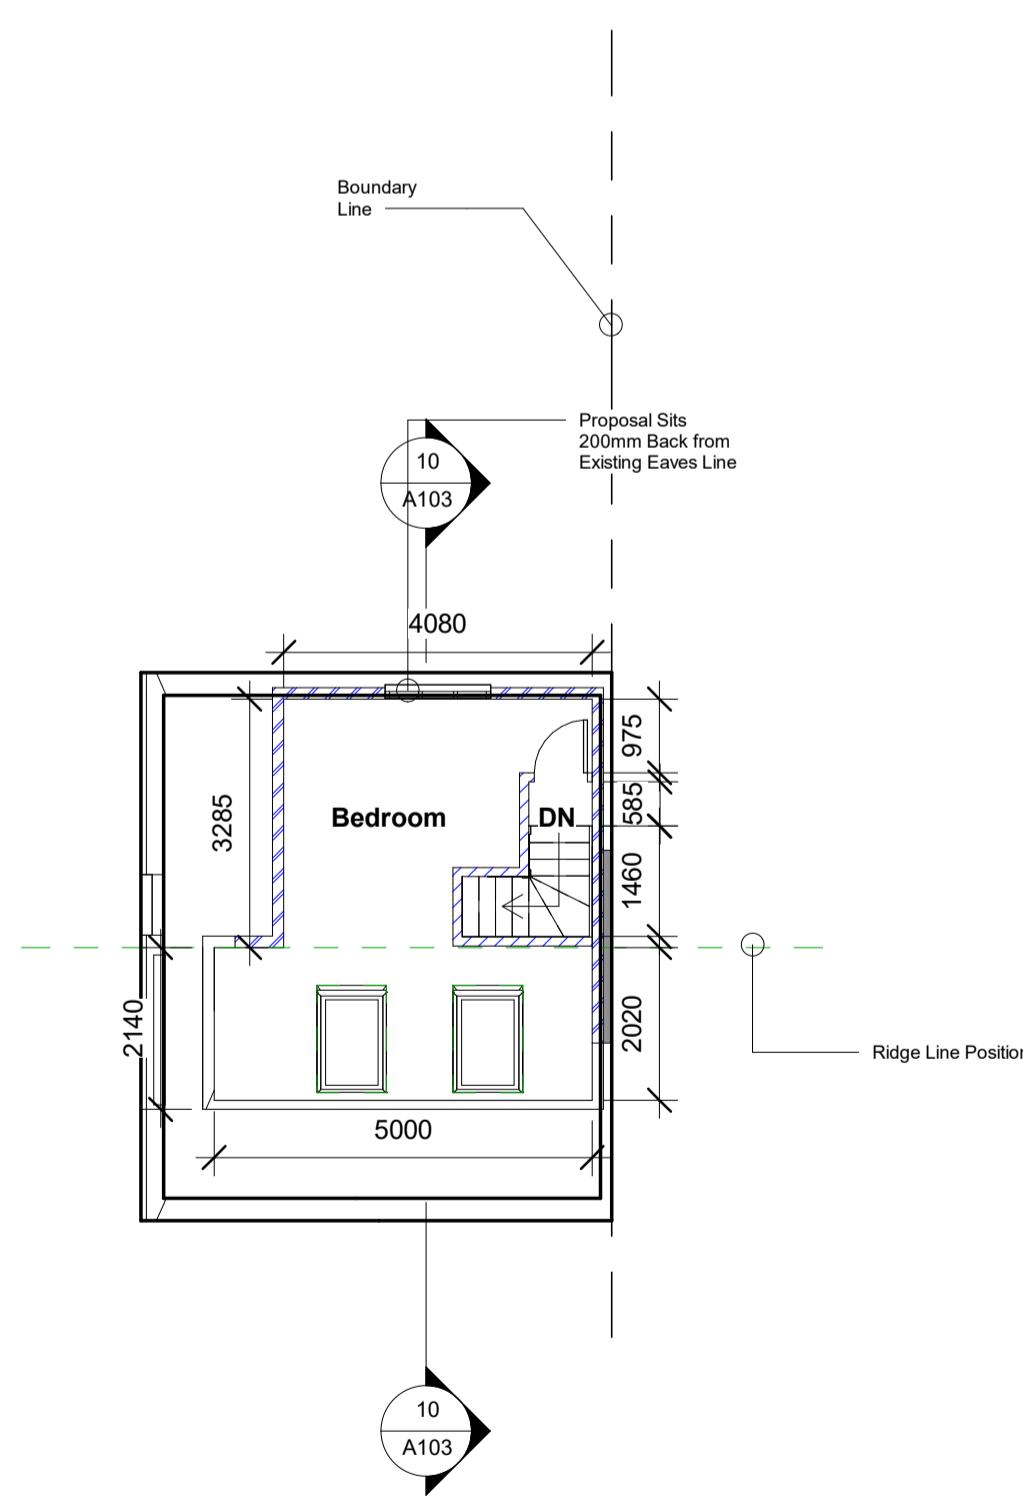

Proposed Loft Floor Plan  
1:100

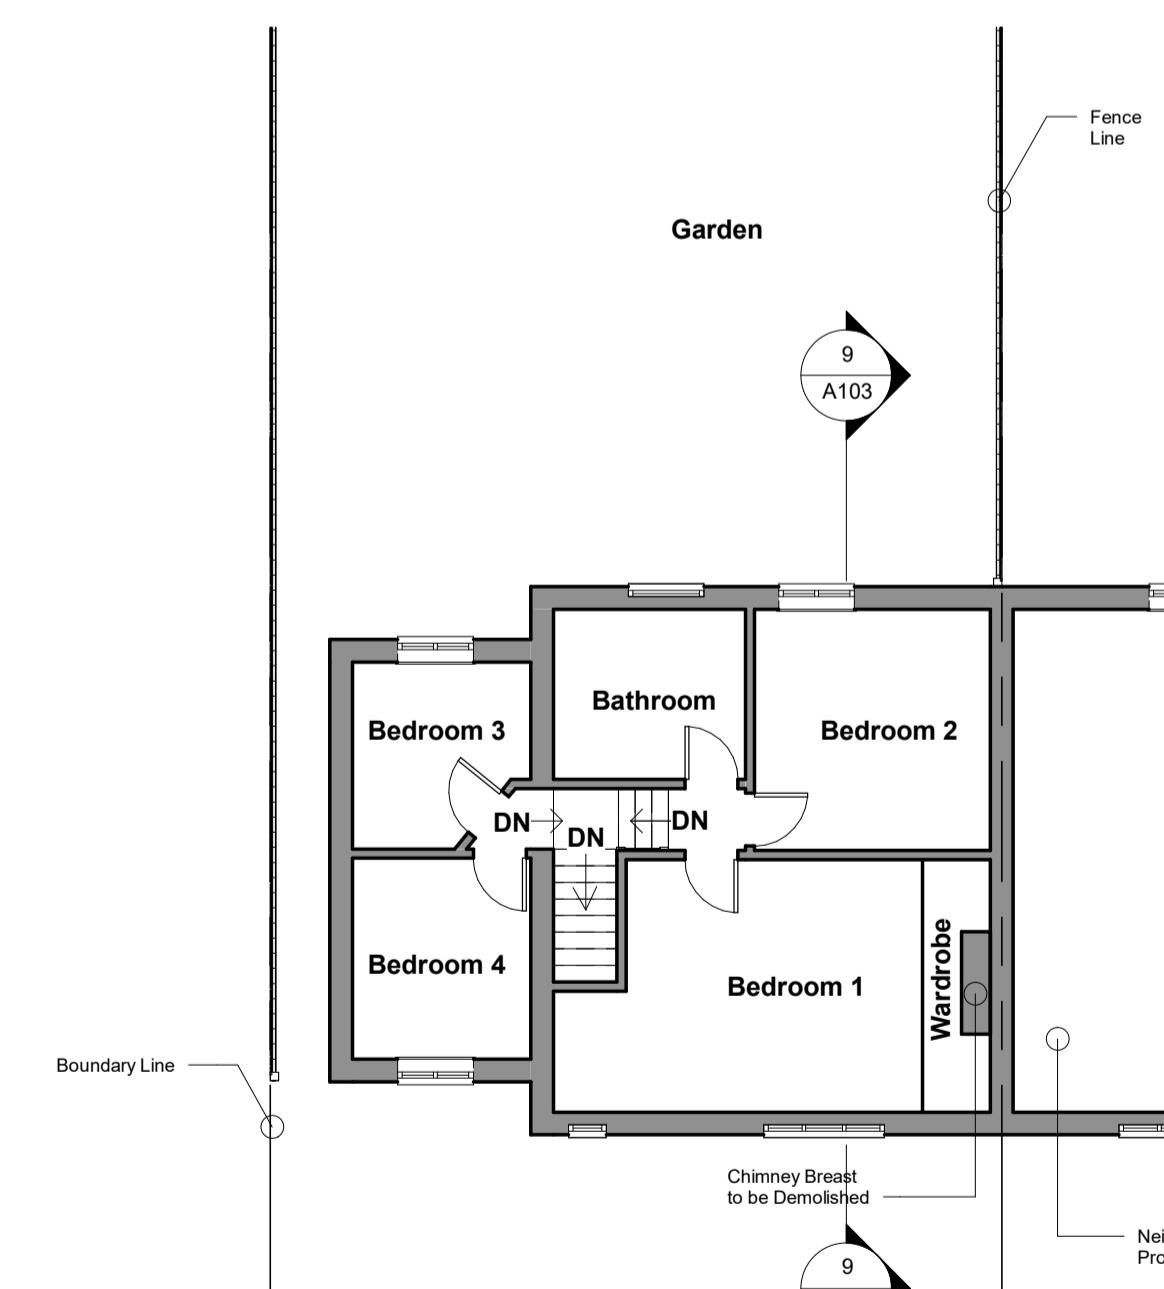

Existing First Floor Plan  
1:100

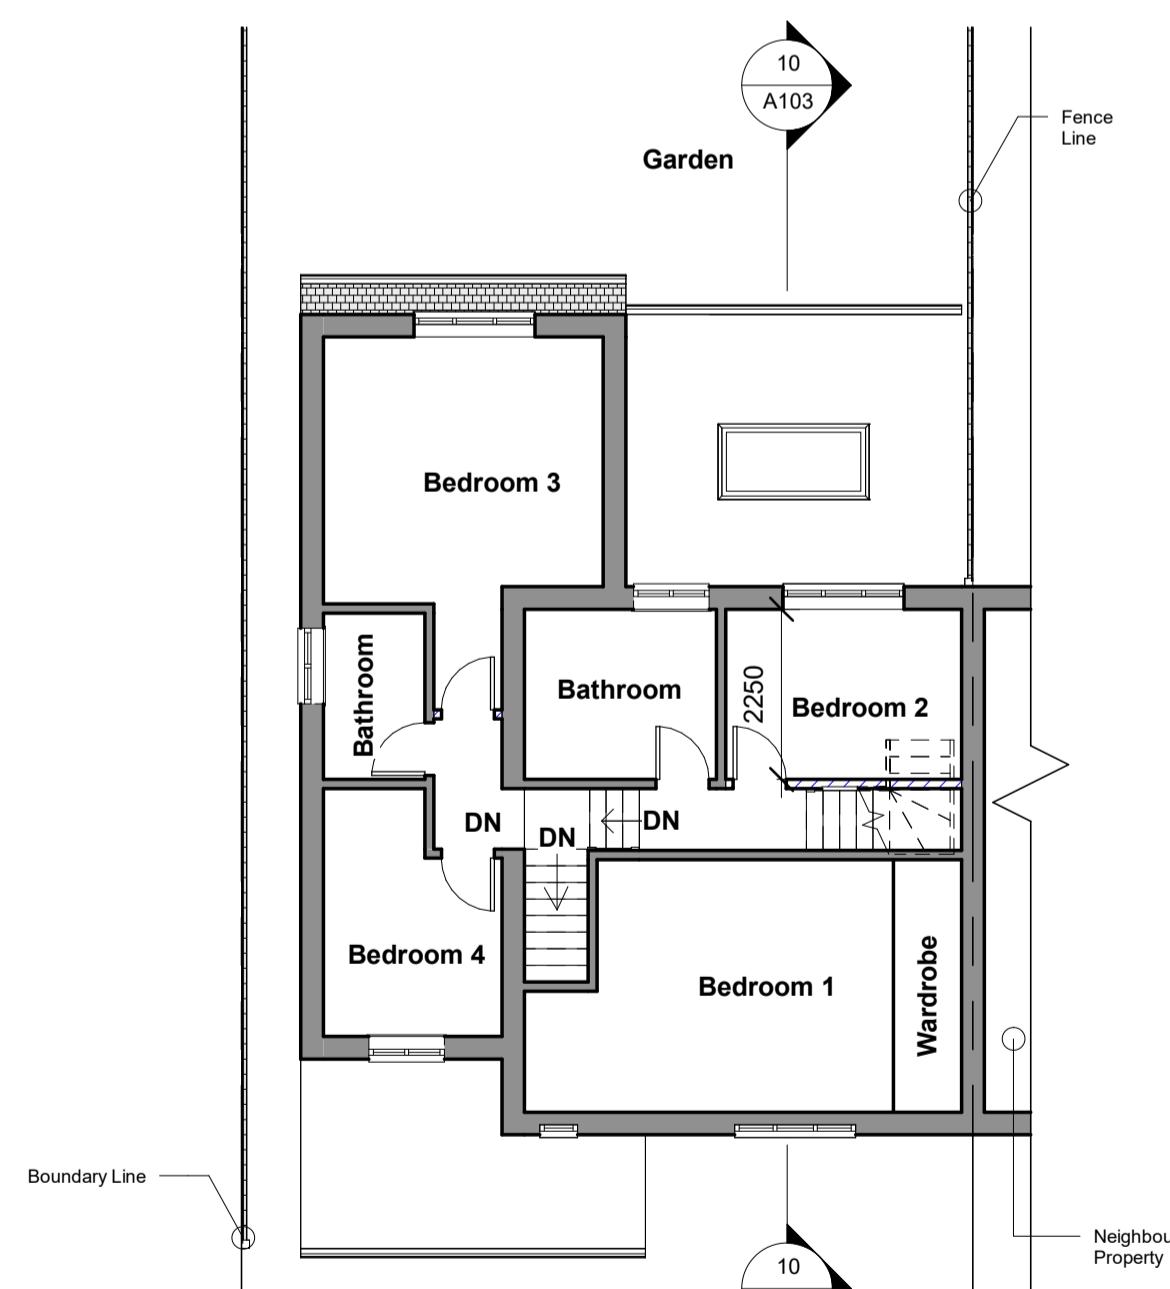

Proposed First Floor Plan  
1:100

**GENERAL NOTES:**

1. THIS DRAWING IS TO BE READ IN CONJUNCTION WITH ALL OTHER ARCHITECTURAL AND STRUCTURAL DRAWINGS AND SPECIFICATIONS.
2. ALL DIMENSIONS ARE IN MILLIMETERS UNLESS STATED OTHERWISE.
3. DO NOT SCALE FROM THIS DRAWING UNLESS FOR PLANNING PURPOSES.
4. THE CONTRACTOR IS TO ENSURE THAT ALL MATERIALS COMPLY WITH THE APPROPRIATE STANDARDS AND HAVE CURRENT AGREEMENT CERTIFICATES.
5. ALL PRODUCTS TO BE FITTED STRICTLY IN ACCORDANCE WITH MANUFACTURER'S INSTRUCTIONS.

**BUILDING NOTES:**

1. THE CONTRACTOR IS TO ENSURE THAT ALL MATERIALS COMPLY WITH THE APPROPRIATE STANDARDS AND HAVE CURRENT AGREEMENT CERTIFICATES.
2. ALL PRODUCTS TO BE FITTED STRICTLY IN ACCORDANCE WITH MANUFACTURER'S INSTRUCTIONS.

© copyright  
all rights reserved

0 1 2 3 4 5 6 7 8 9 10 [m]

Scale Bar 1:100 @ A1

MM PLANNING & ARCHITECTURE  
892 LONDON ROAD, CR7 7PB  
EMAIL INFO@MMPLANNING-ARCHITECTURE.CO.UK  
CONTACT 02086840333

Scale(@ A1): As indicated



Project  
6 Truesdale Drive, UB9 6AY

Client  
Owner

Drawing  
Plans Existing and Proposed

Number:  
A102 - R1

Date:  
Issue Date