



Proposed Rear Elevation




Existing Rear Elevation

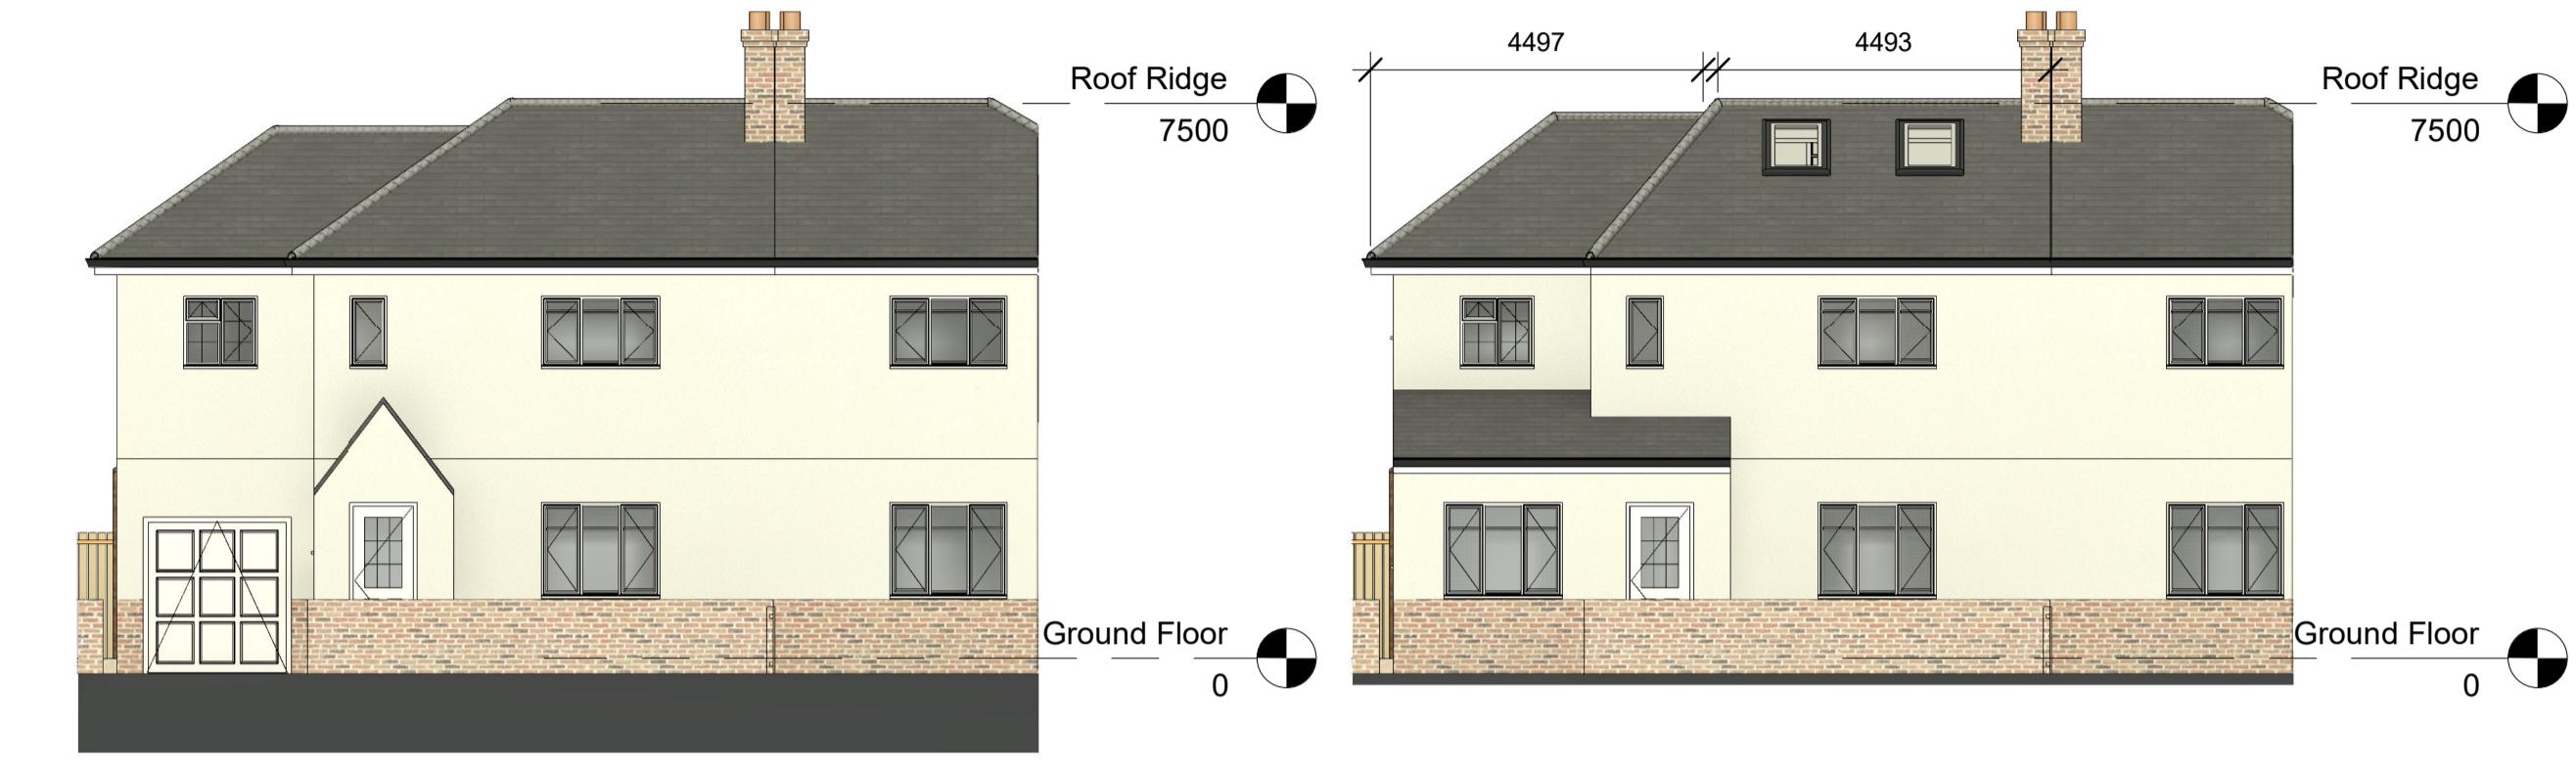


Existing Front Elevation

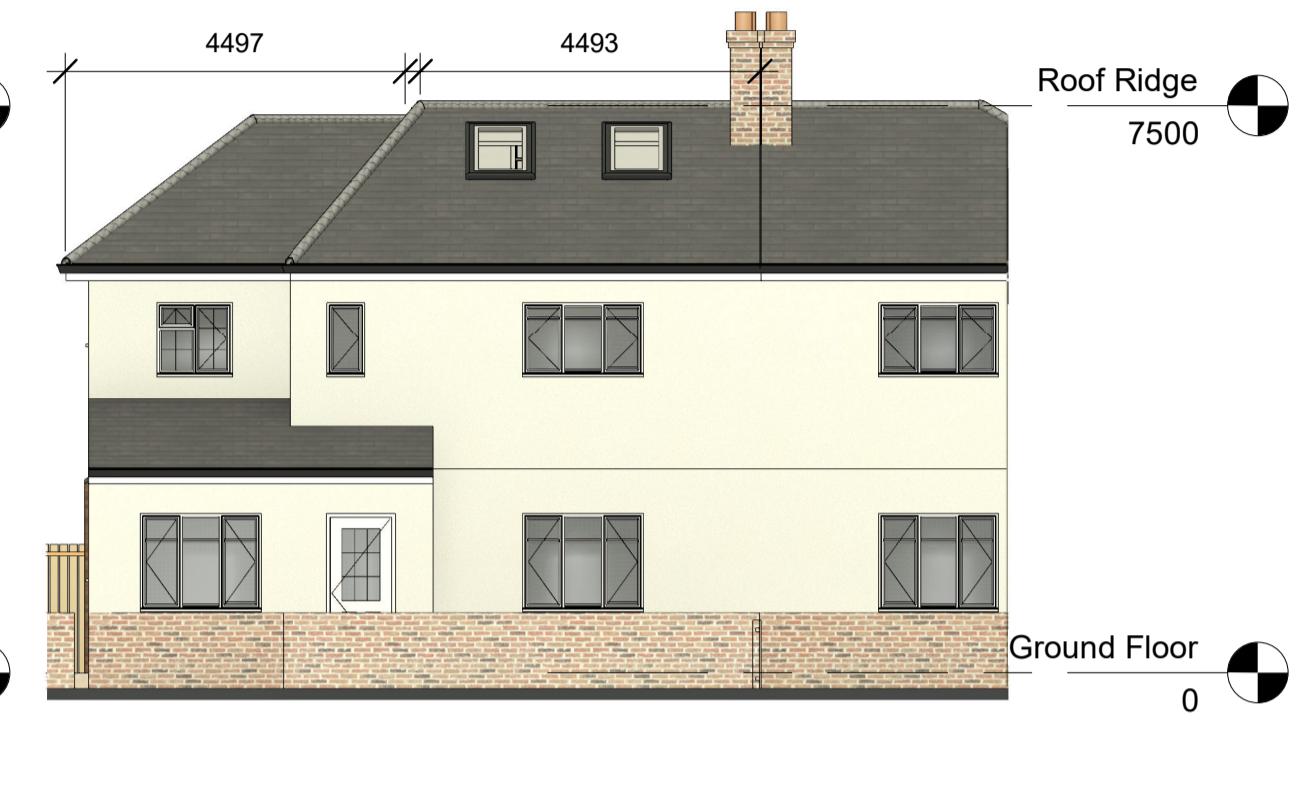


Proposed Front Elevation

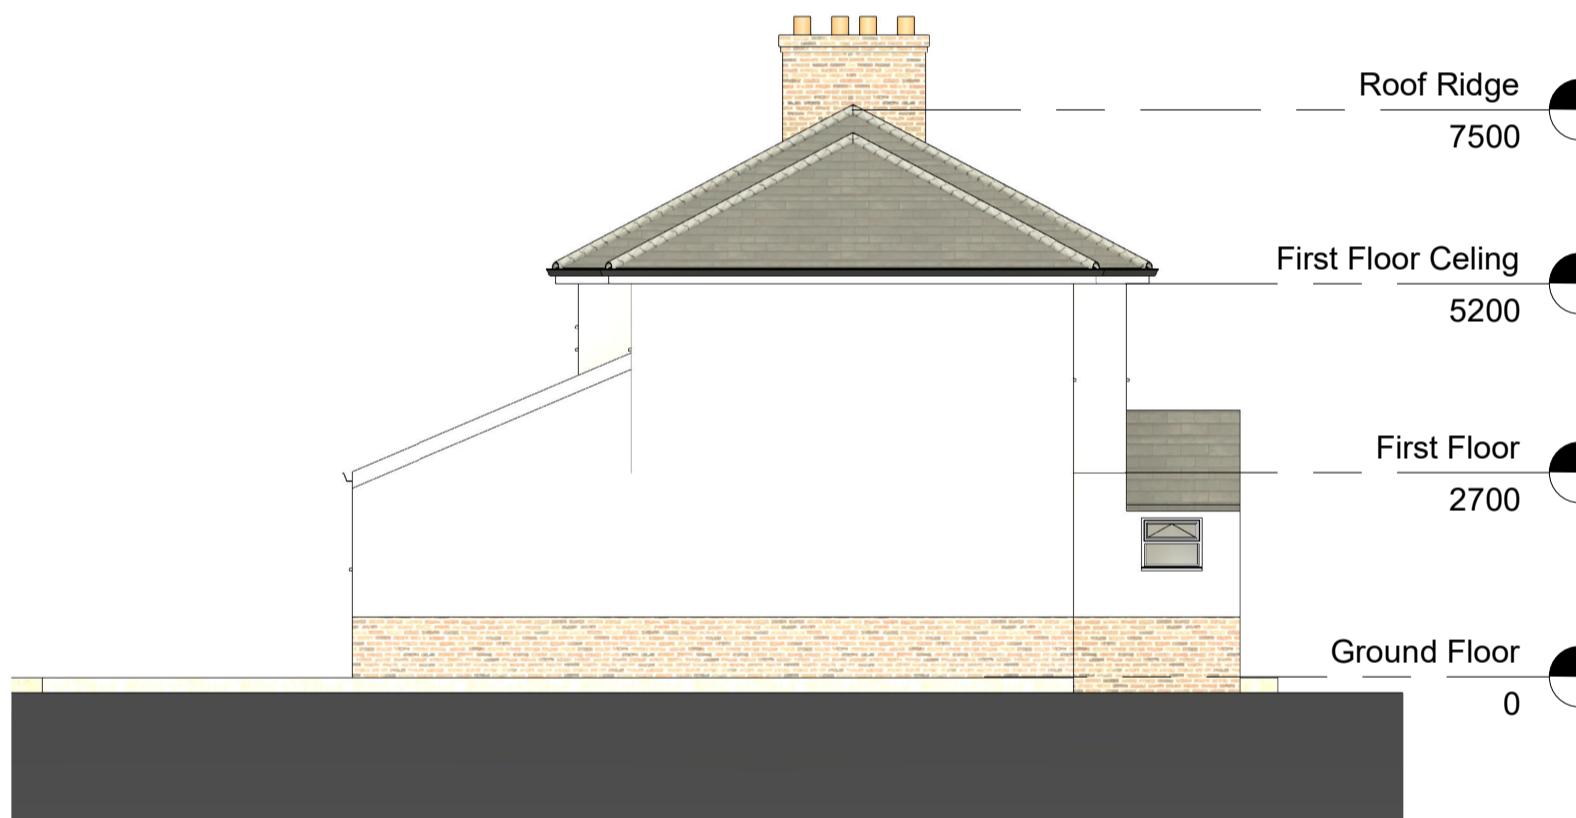

Existing West Elevation

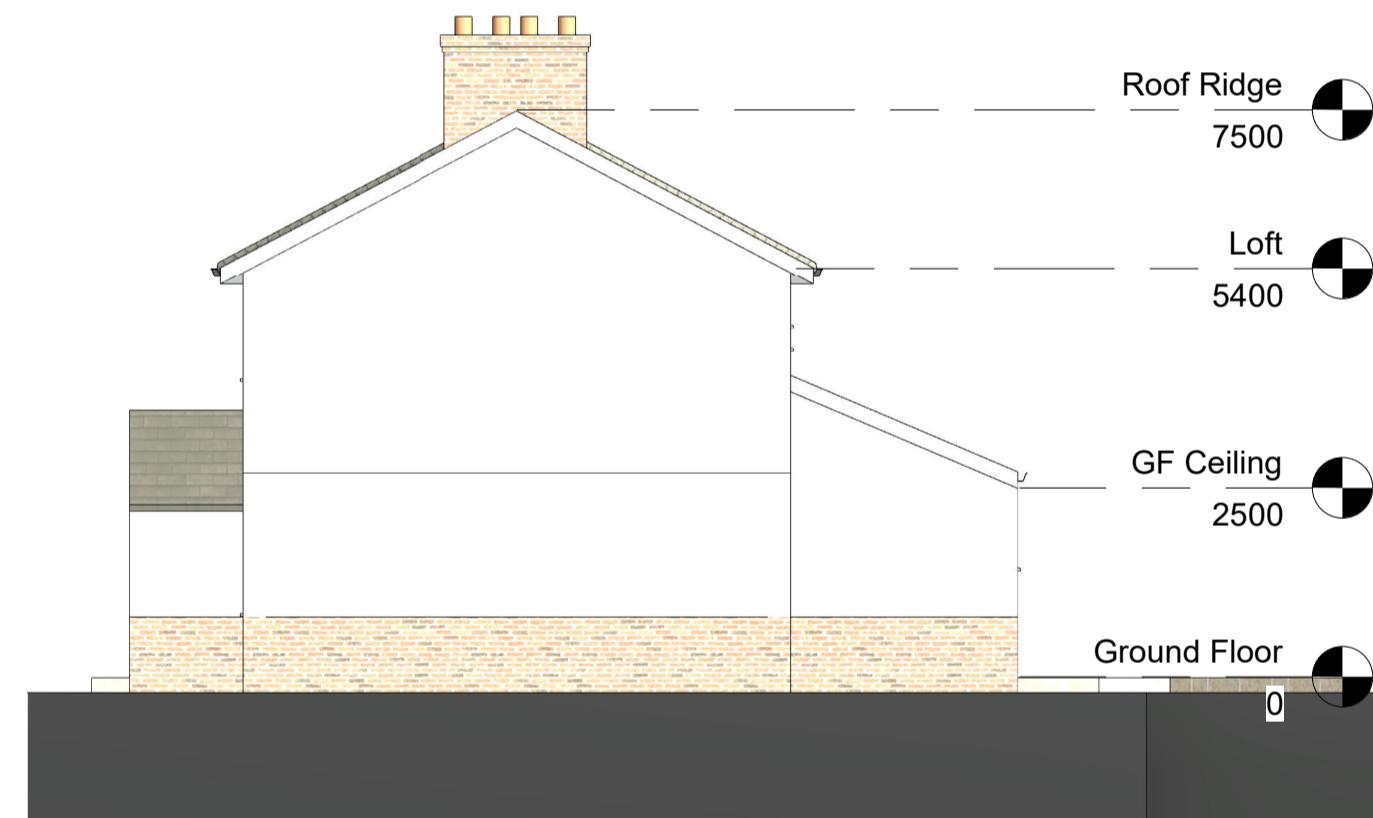


Existing East Elevation

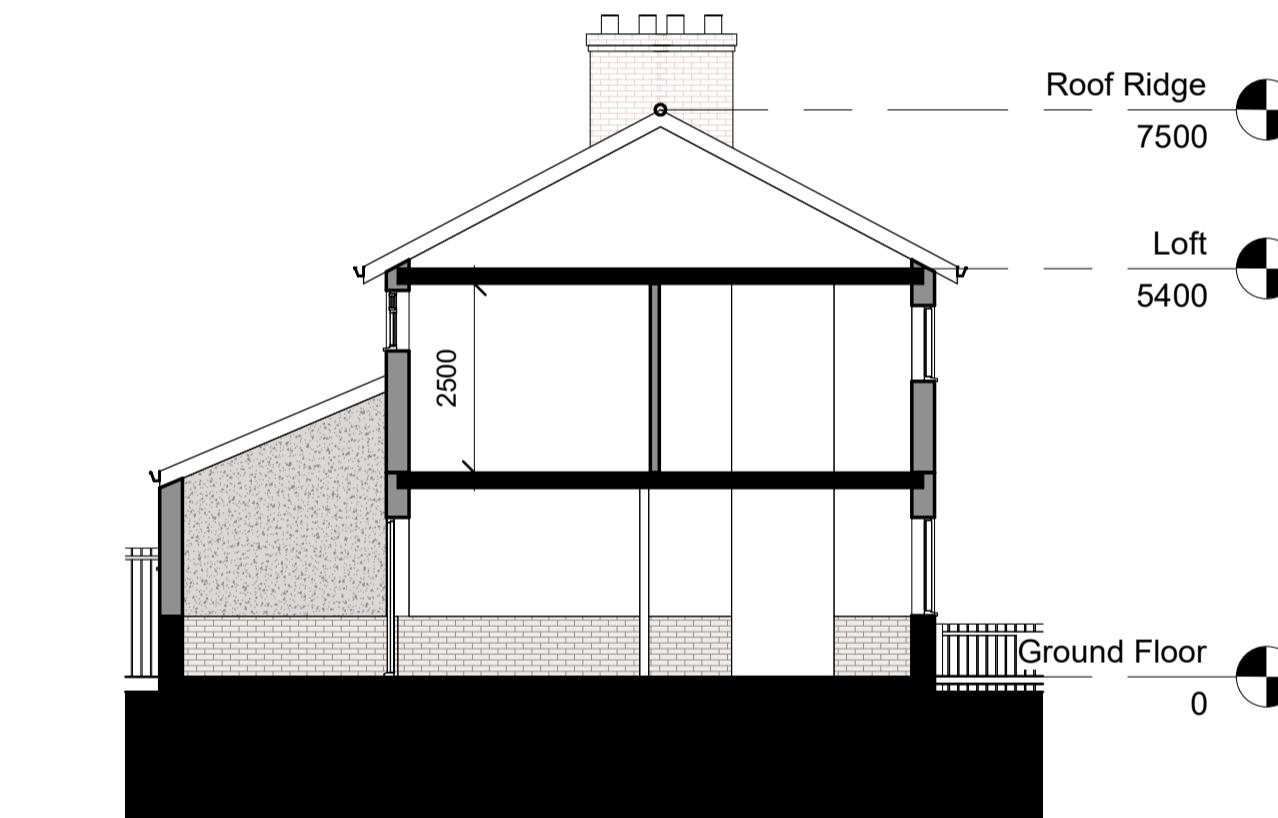


Existing Cross Section 9-9



Proposed West Elevation

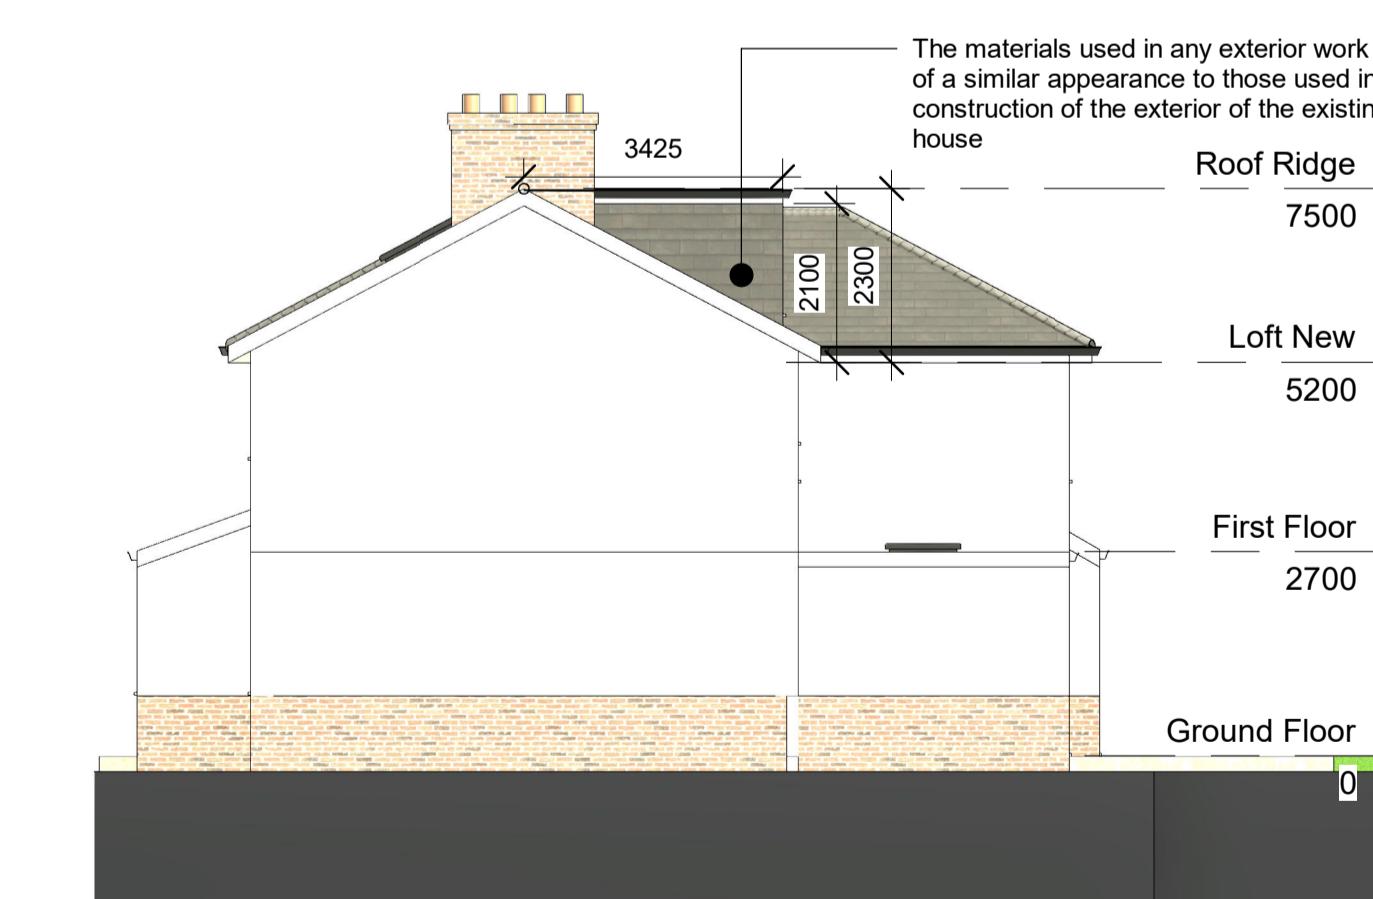

Proposed East Elevation

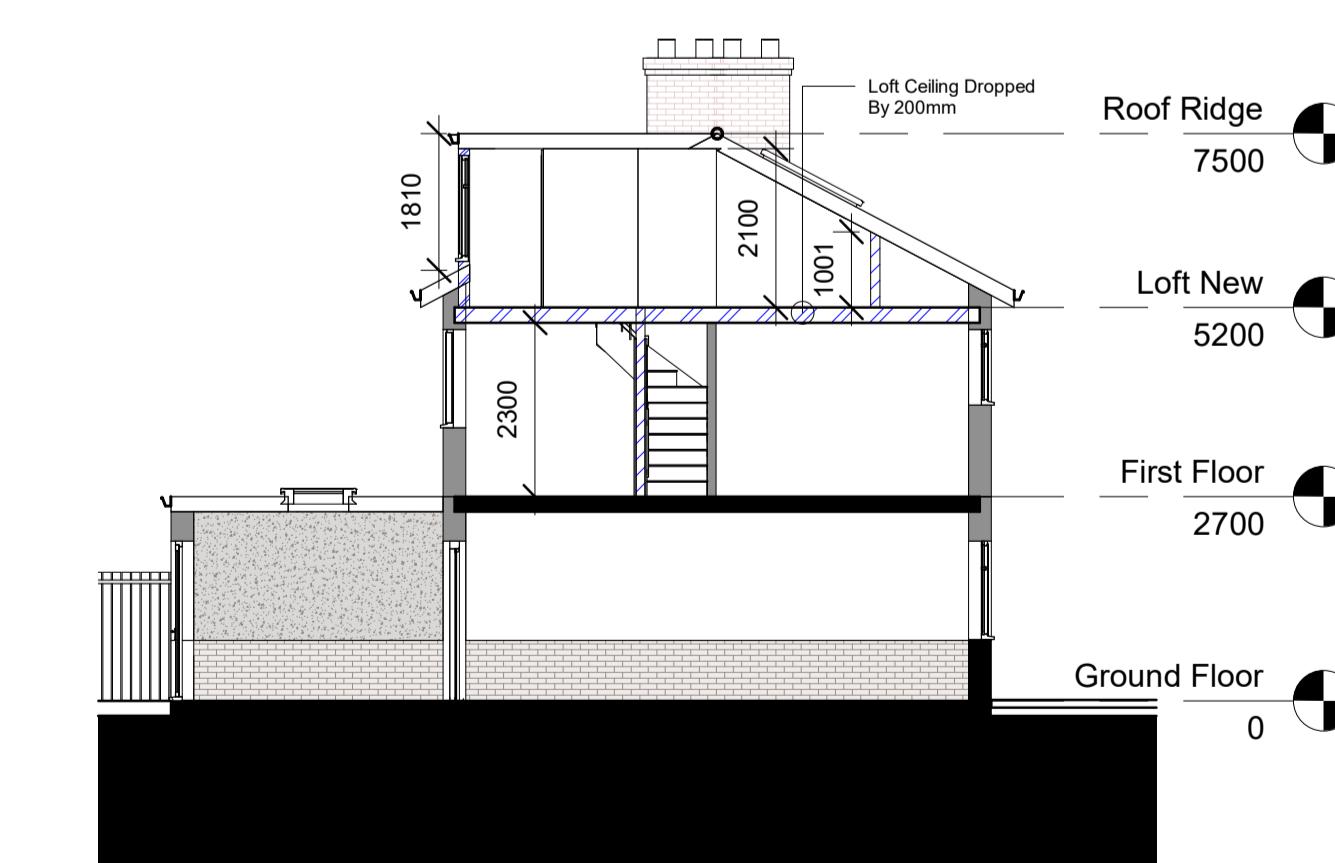

Proposed Cross Section 10-10

Scale Bar 1:100 @ A1

MM PLANNING & ARCHITECTURE
892 LONDON ROAD, CR7 7PB
EMAIL INFO@MMPLANNING-ARCHITECTURE.CO.UK
CONTACT 02073023111

Scale(@ A1): 1: 100



Project
6 Truesdale Drive, UB9 6AY

Number:

Drawing
Elevations Existing and Proposed

Number:
A103

Client
Owner

Date:
Issue Date

GENERAL NOTES:
1. THIS DRAWING IS TO BE READ IN CONJUNCTION WITH ALL OTHER ARCHITECTURAL AND STRUCTURAL DRAWINGS AND SPECIFICATIONS.
2. ALL DIMENSIONS ARE IN MILLIMETERS UNLESS STATED OTHERWISE.
3. DO NOT SCALE FROM THIS DRAWING UNLESS FOR PLANNING PURPOSES.
BUILDING NOTES:
4. THE CONTRACTOR IS TO ENSURE THAT ALL MATERIALS COMPLY WITH THE APPROPRIATE STANDARDS AND HAVE CURRENT AGREEMENT CERTIFICATES.
5. ALL PRODUCTS TO BE FITTED STRICTLY IN ACCORDANCE WITH MANUFACTURER'S INSTRUCTIONS.

© copyright
all rights reserved