




LOCATION PLAN
1:1250

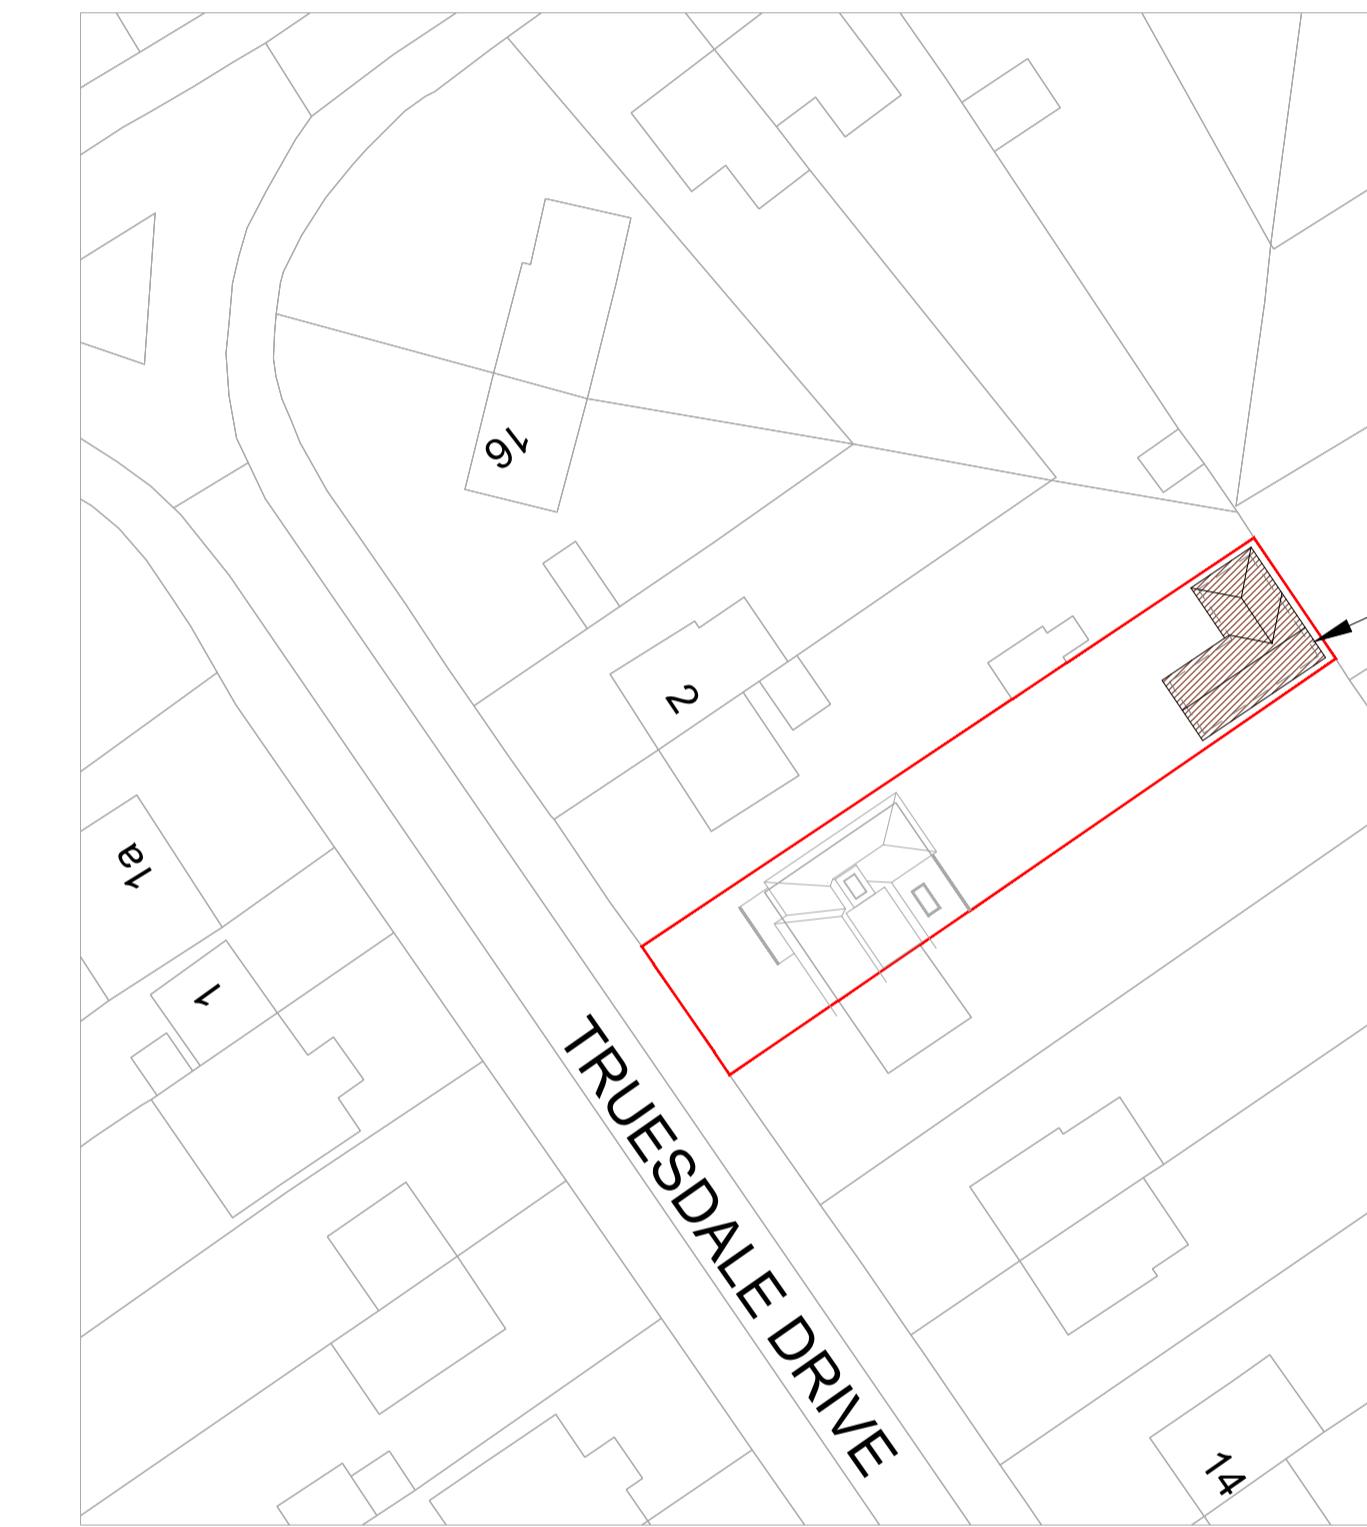

ReQuestAPlan
Map number: TORQM25048103935461
Title: 17 TRUESDALE DRIVE, DENHAM
Map Produced for: Unlimited Assets LTD
© Crown Copyright. All rights reserved. 2025 OS 100042766
Project ID: 17-02-0009
Delivery Date: 17-02-2025
1 Years subscription from 17-02-2025 for 1 workstation.

SITE PLAN
1: 500