




PROPOSED OUTBUILDING PLAN
1:100

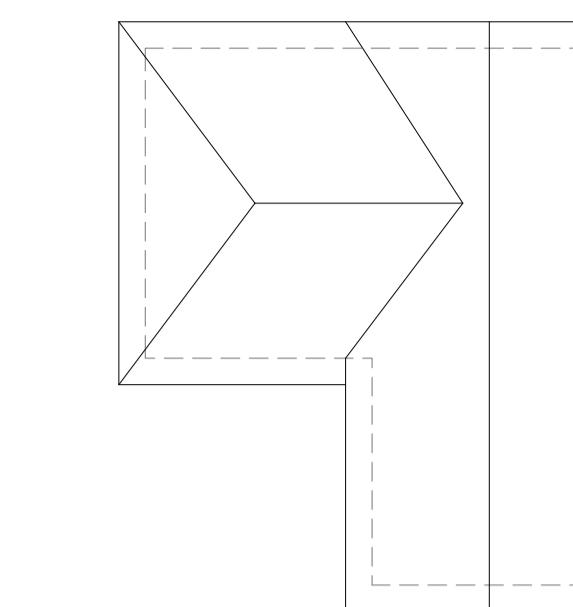


PROPOSED OUTBUILDING ROOF
1:100

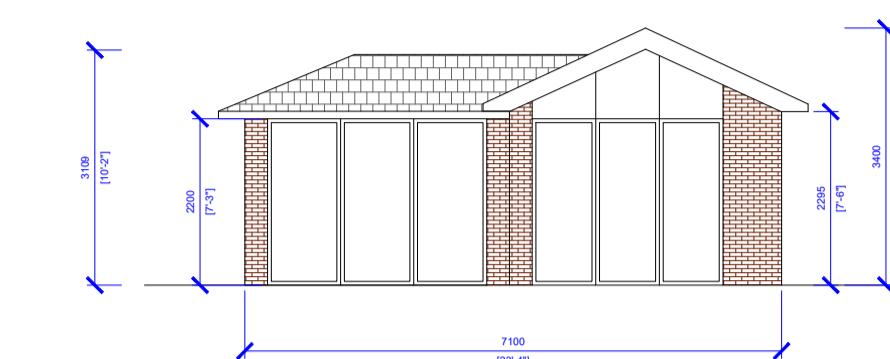


PROPOSED FRONT ELEVATION
1:100

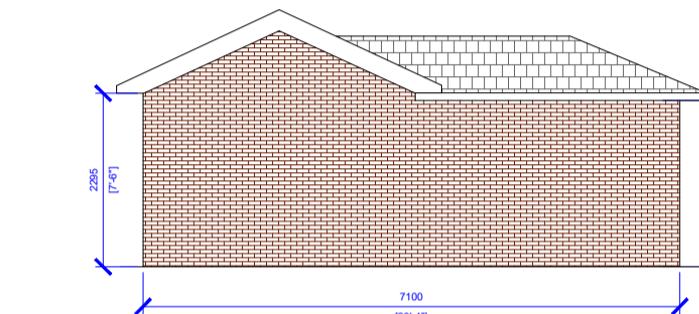

PROPOSED REAR ELEVATION
1:100

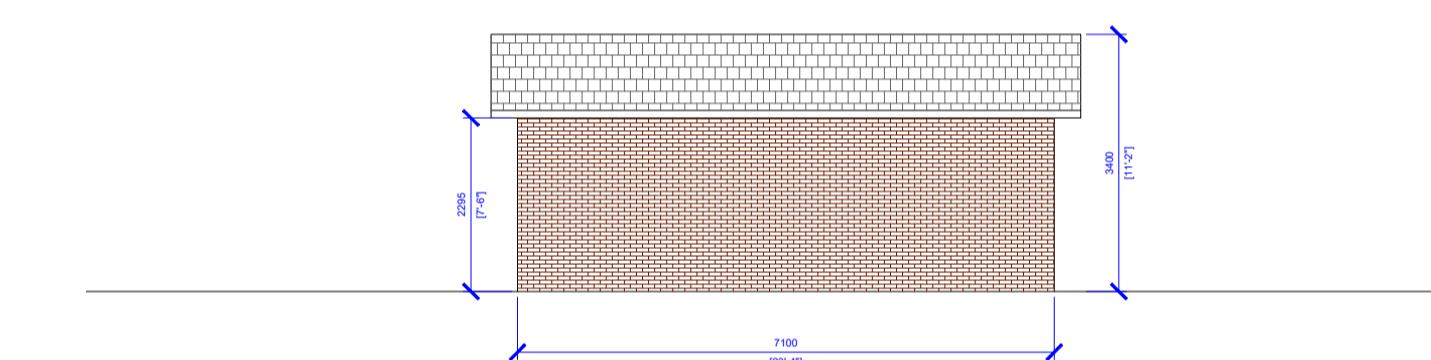

PROPOSED SIDE ELEVATION
1:100

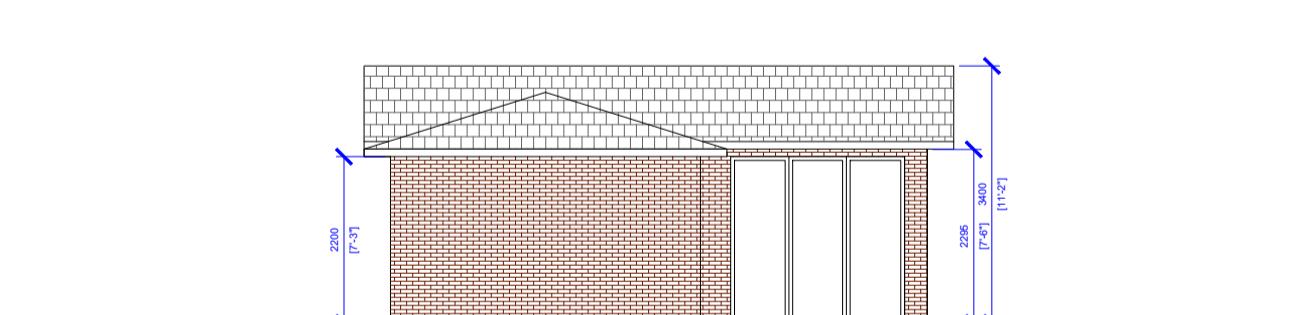

PROPOSED SIDE ELEVATION
1:100