

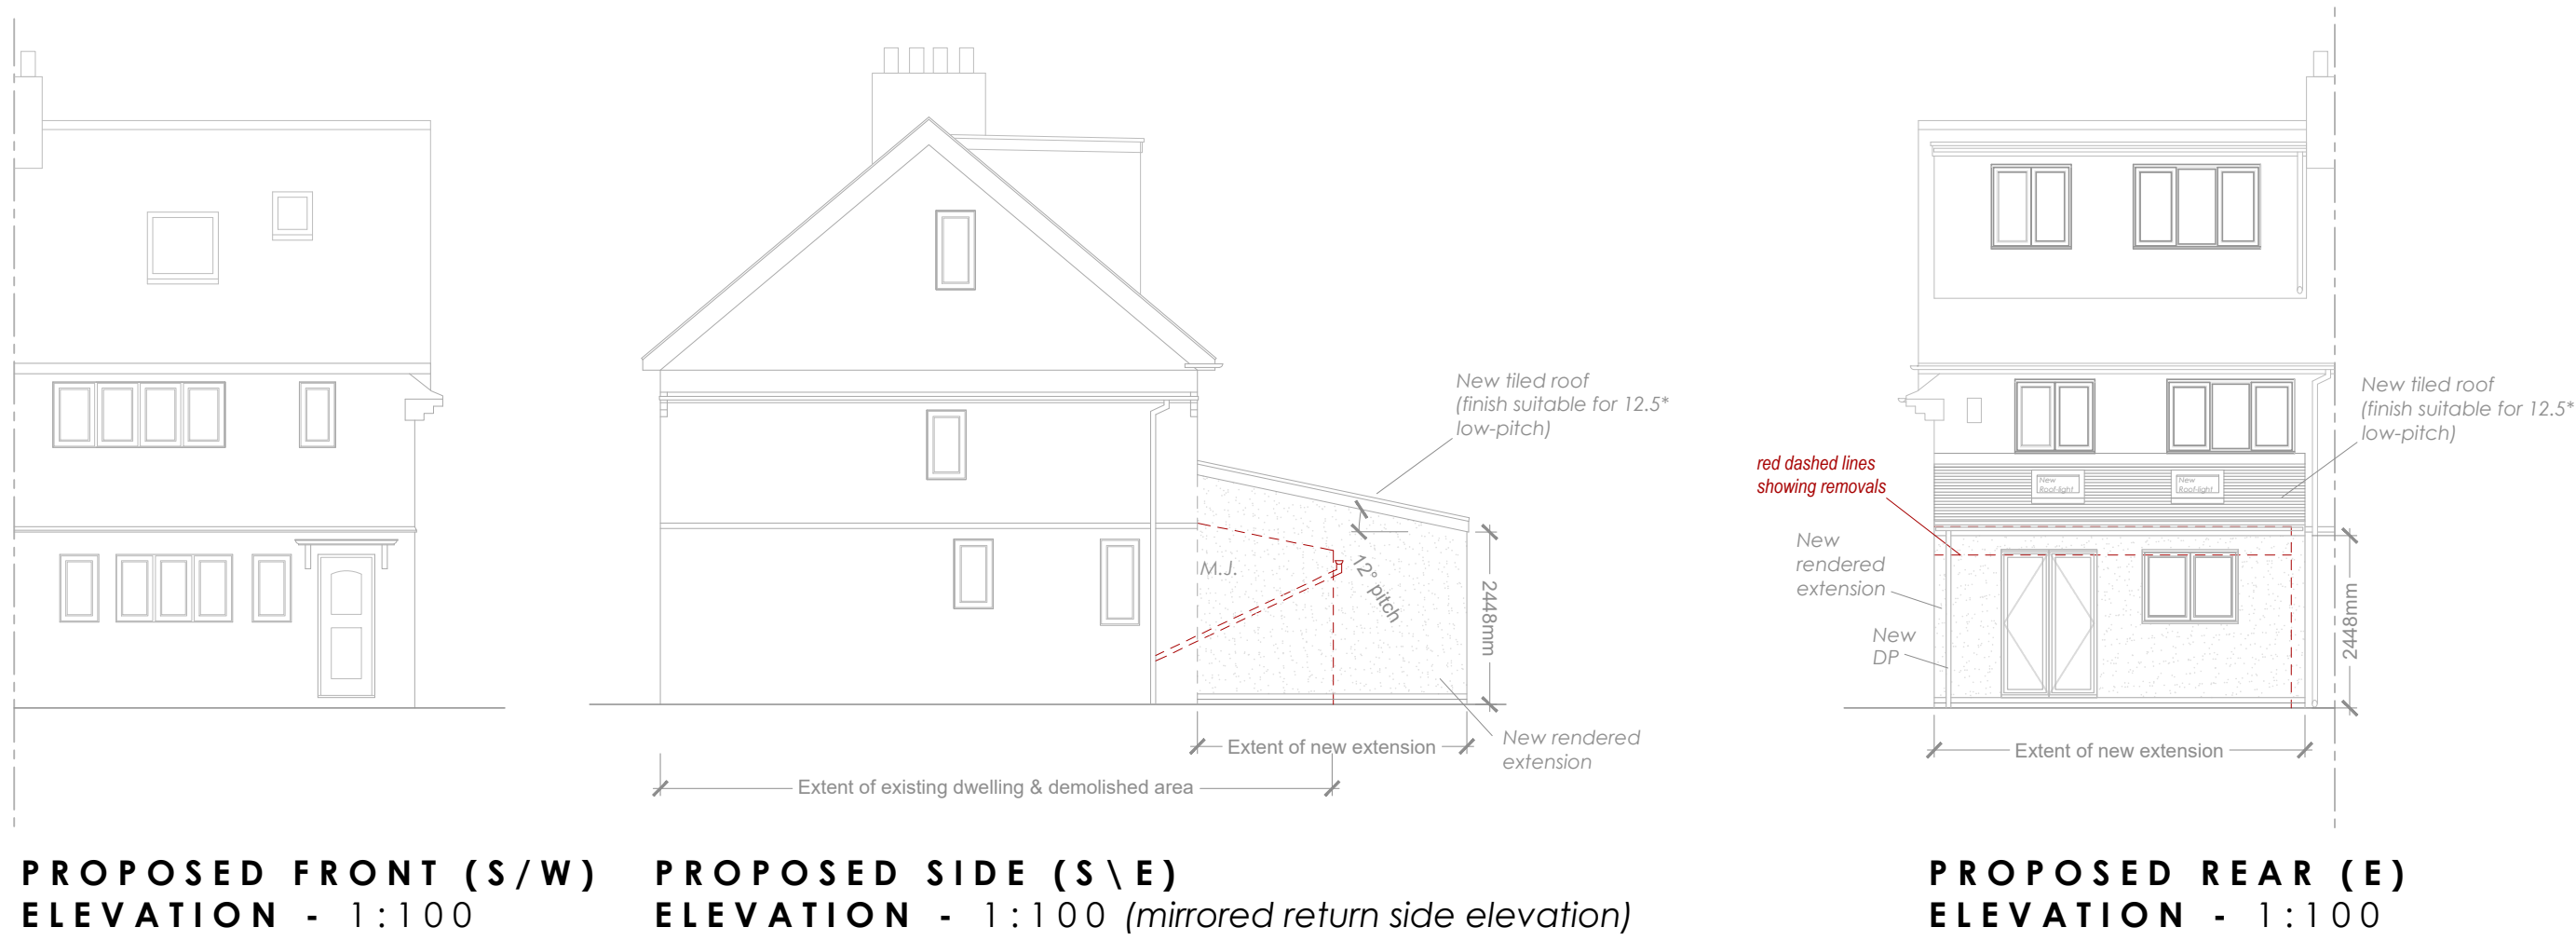
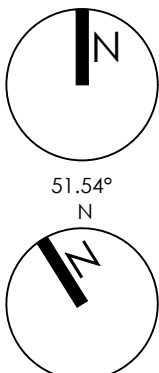
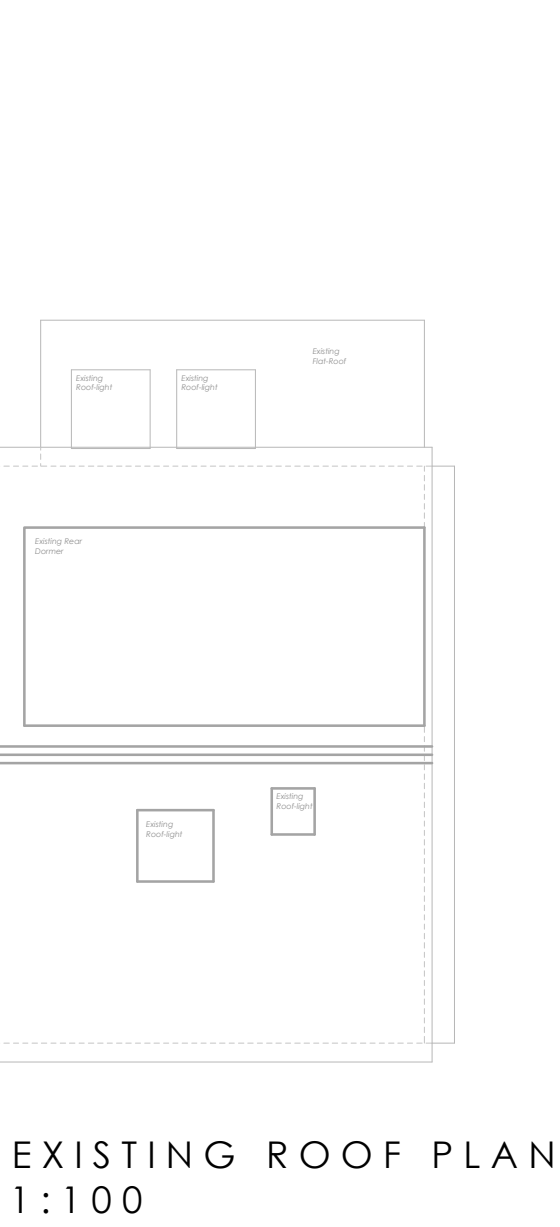
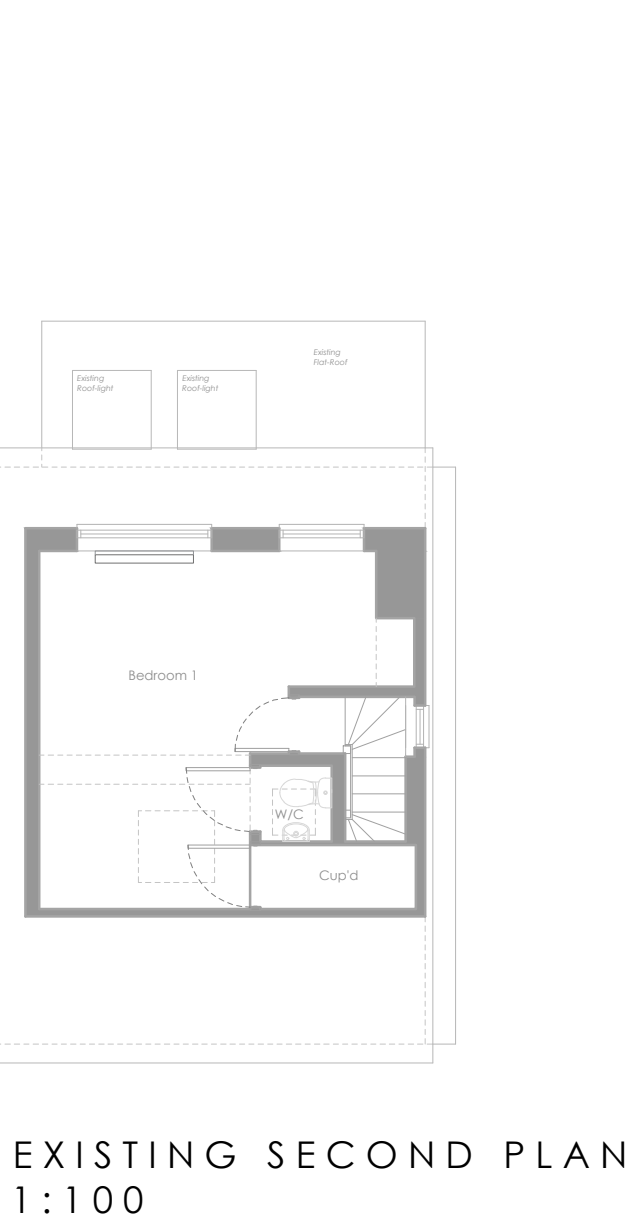
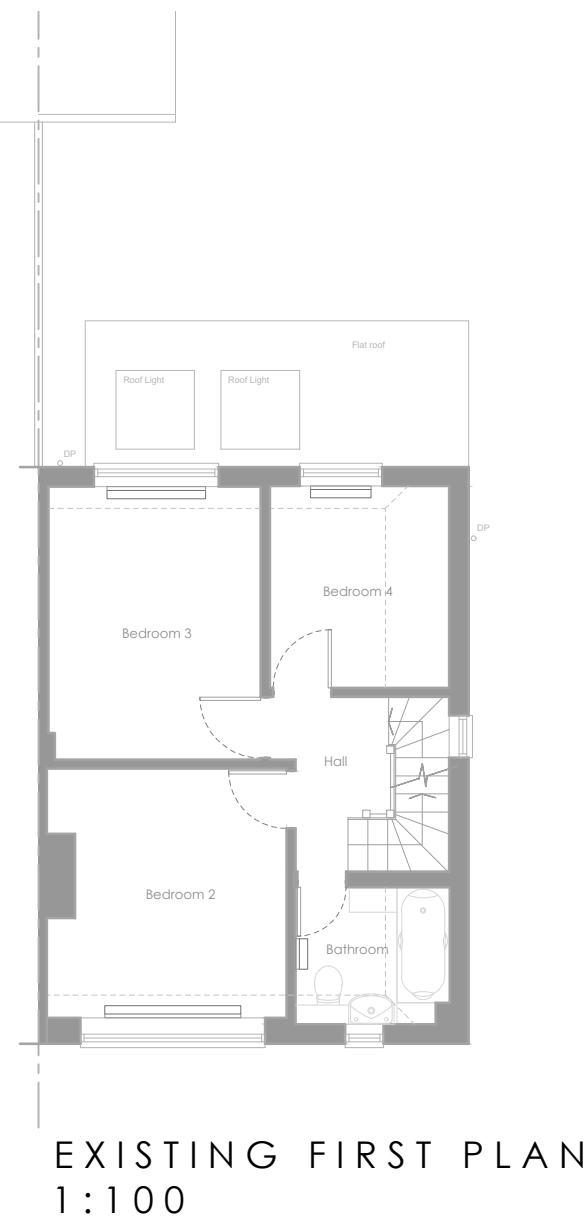
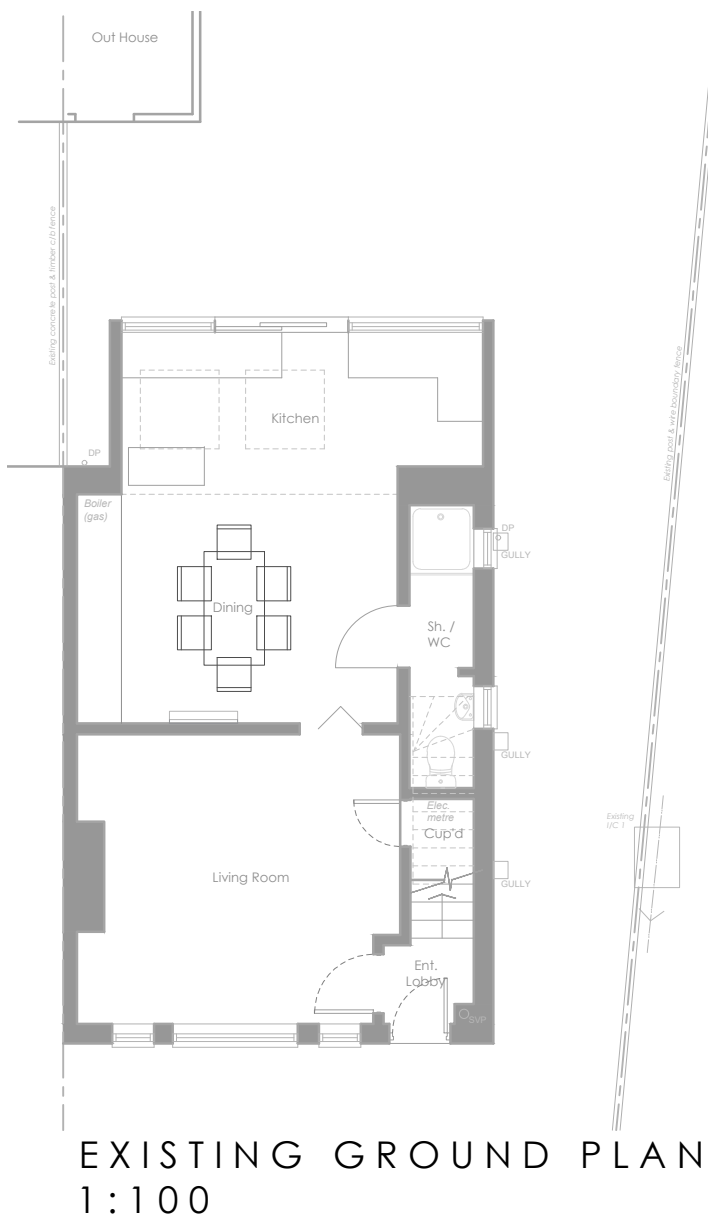


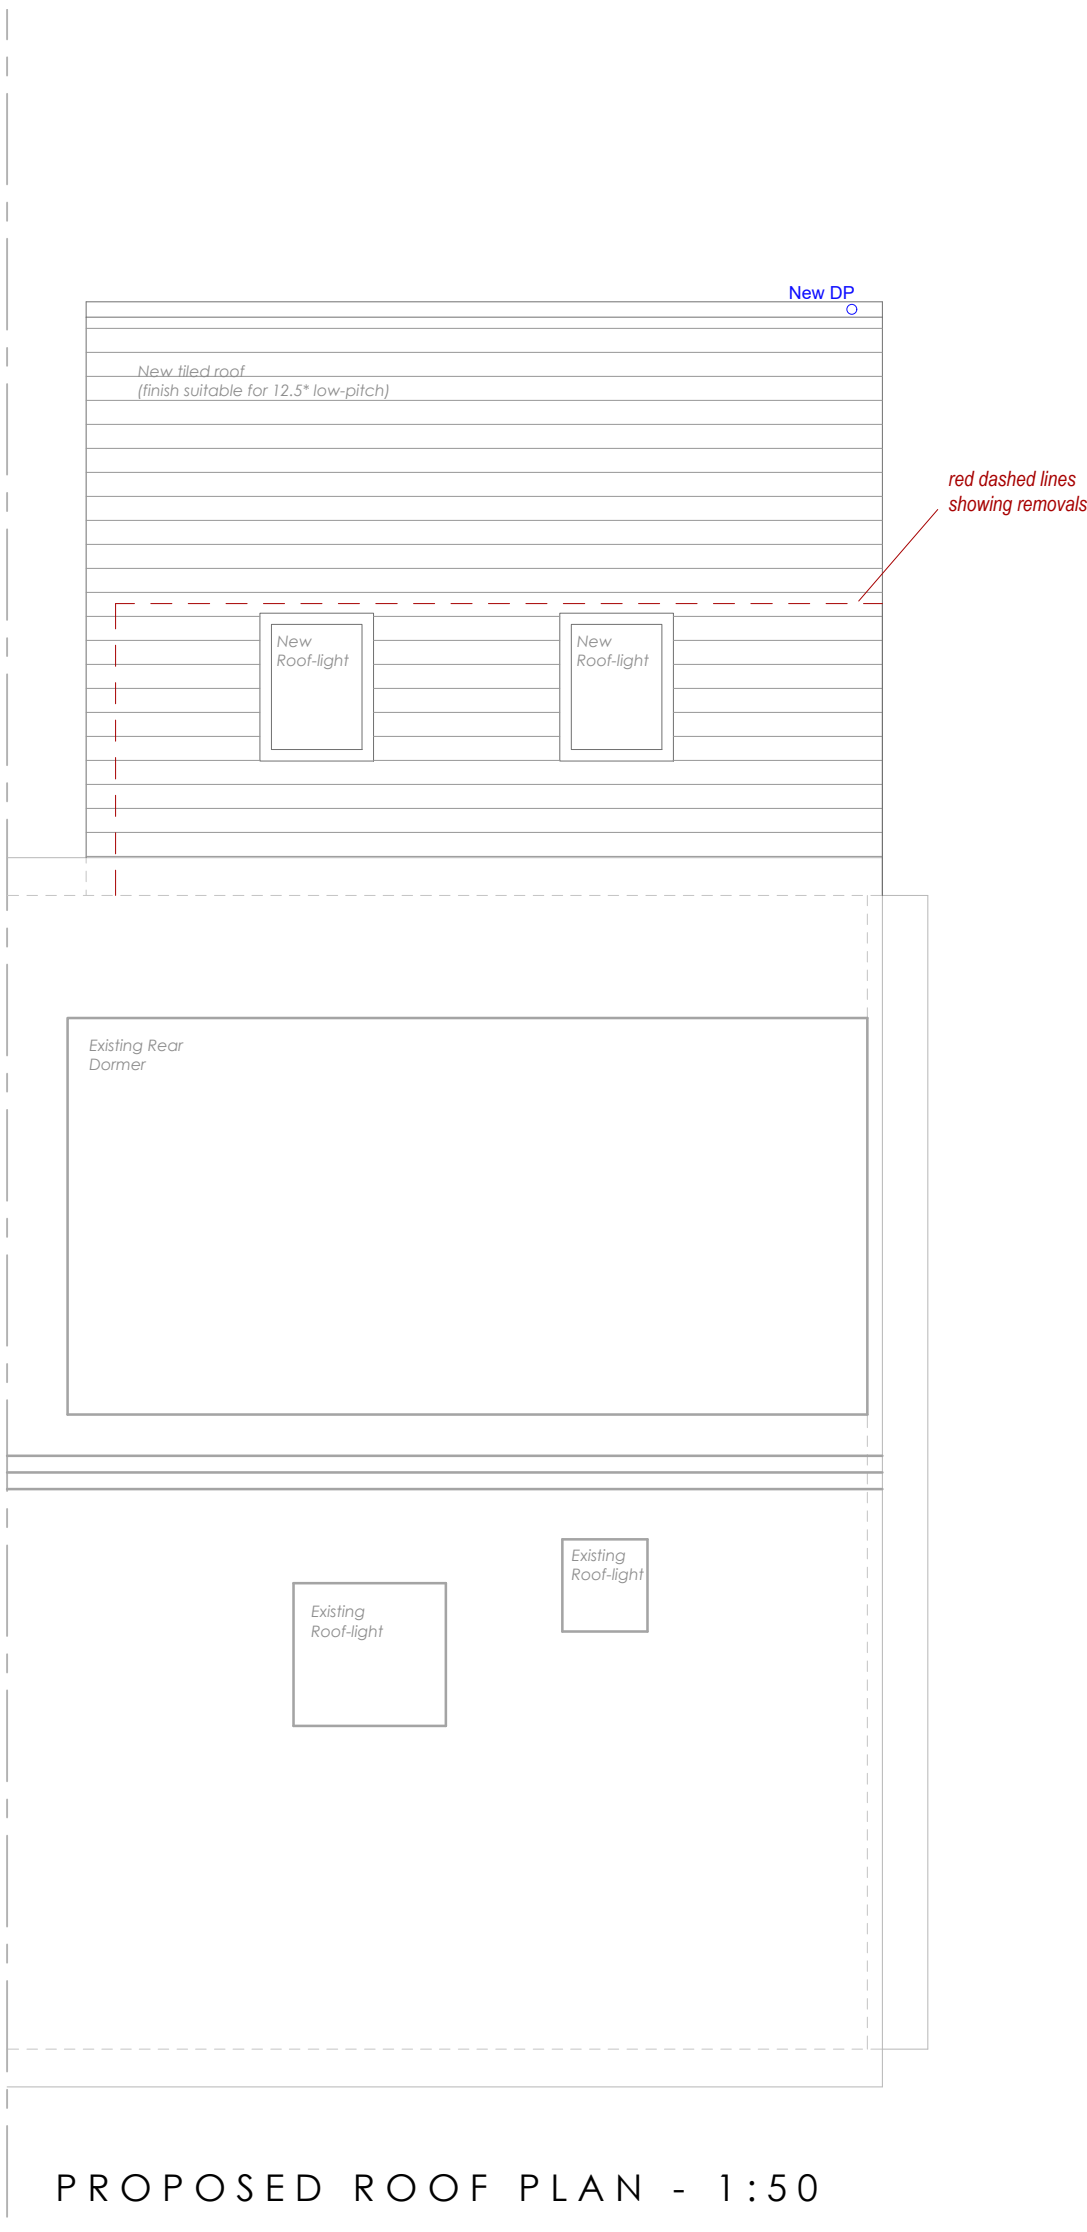

EXISTING FRONT (S/W) ELEVATION - 1:100

EXISTING SIDE (S/E) ELEVATION - 1:100

EXISTING REAR (E) ELEVATION - 1:100


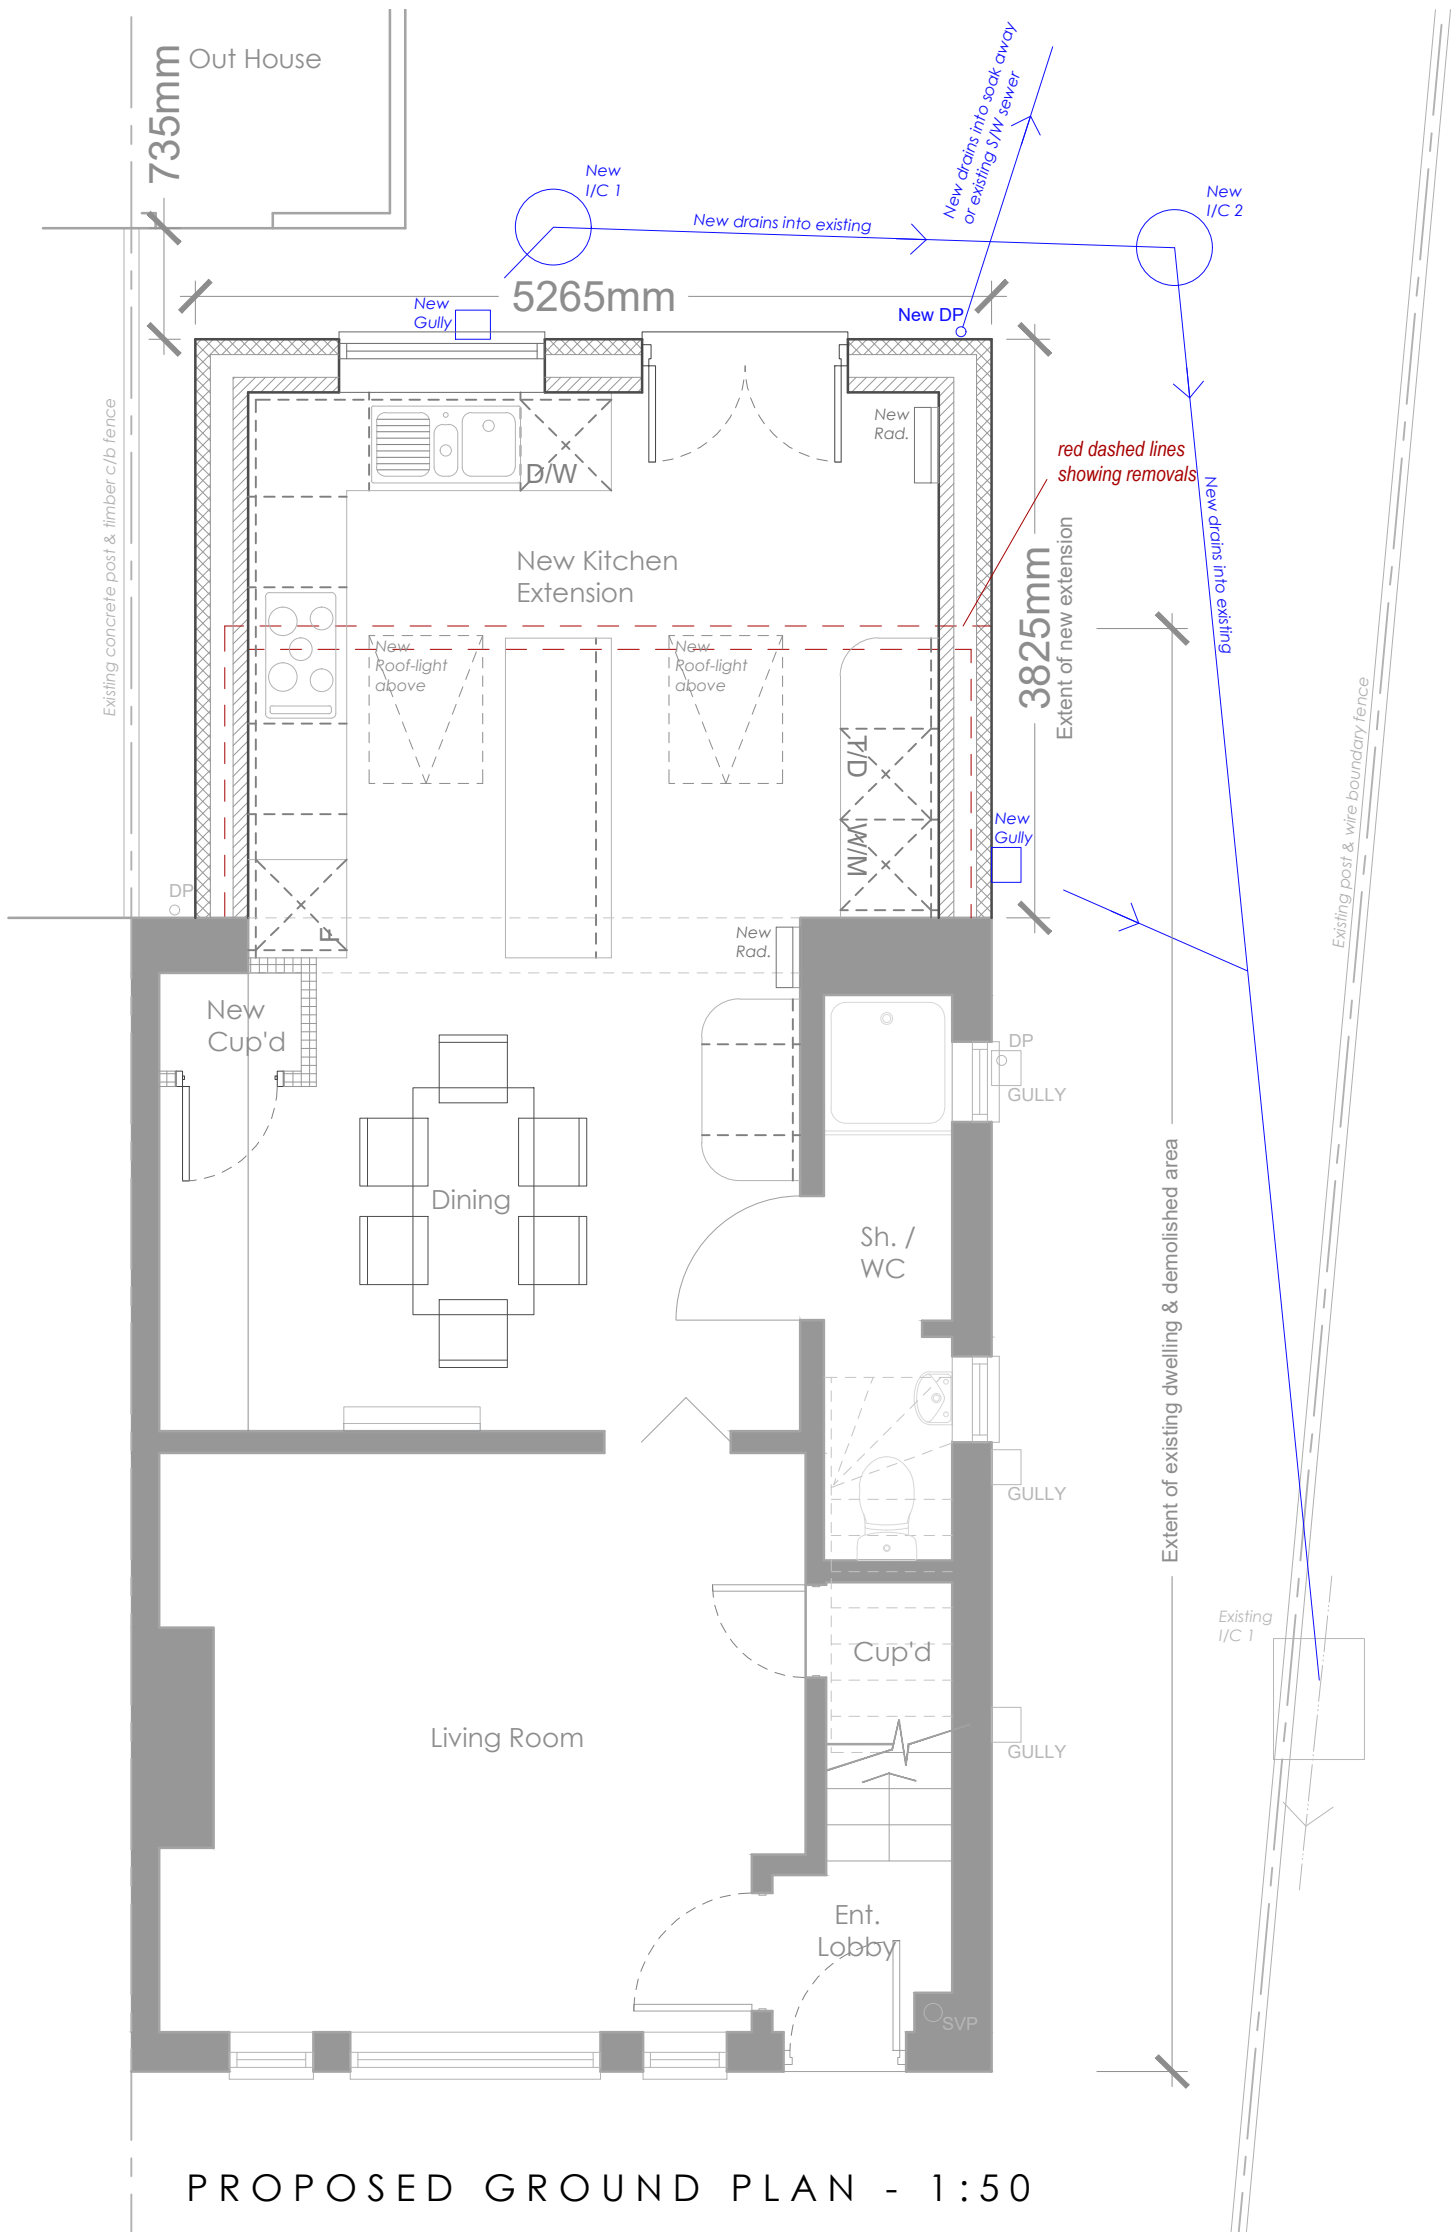


REV	DATE	CHK	AMENDMENTS
P00	23/05/2022		Initial issue
P01	24/05/2022		roof lights moved

NOTES

- Further investigations and measurements may need to be obtained.
- Dimensions to be checked onsite before construction information generated/ordered.

HATCH KEY	
	Remaining Structure
	New Structure
	Removals & Adjustments

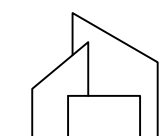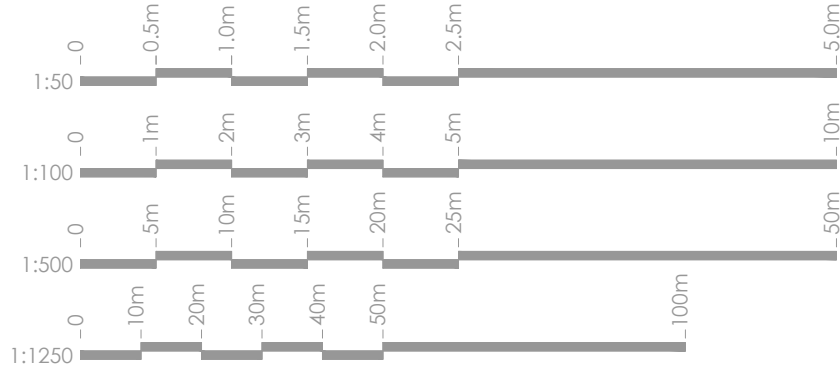

ALL PLANS

DRAWING
Existing & Proposed Drawing

Residential Proposals

JOB
17 Church Close,
Uxbridge

DRAWING ISSUE-27-05-2022			
SCALE	As Shown	PAPER	A1/A3
DATE	May'22	REV	
JOB	MF-17CCUXB	NUMBER/CODE	SK002-DR
REV			P01

© COPYRIGHT ALL PLANS