



NOTES

CONTRACTORS MUST VERIFY ALL DIMENSIONS ON SITE BEFORE COMMENCING ANY WORK ON SHOP DRAWINGS

DO NOT SCALE FROM THIS DRAWING

RS ATPA COPYRIGHT

- Notes:
1. Do not scale this drawing
 2. All dimensions to be verified on site and any discrepancy reported to the client
 3. This drawing to be read in conjunction with all relevant drawings

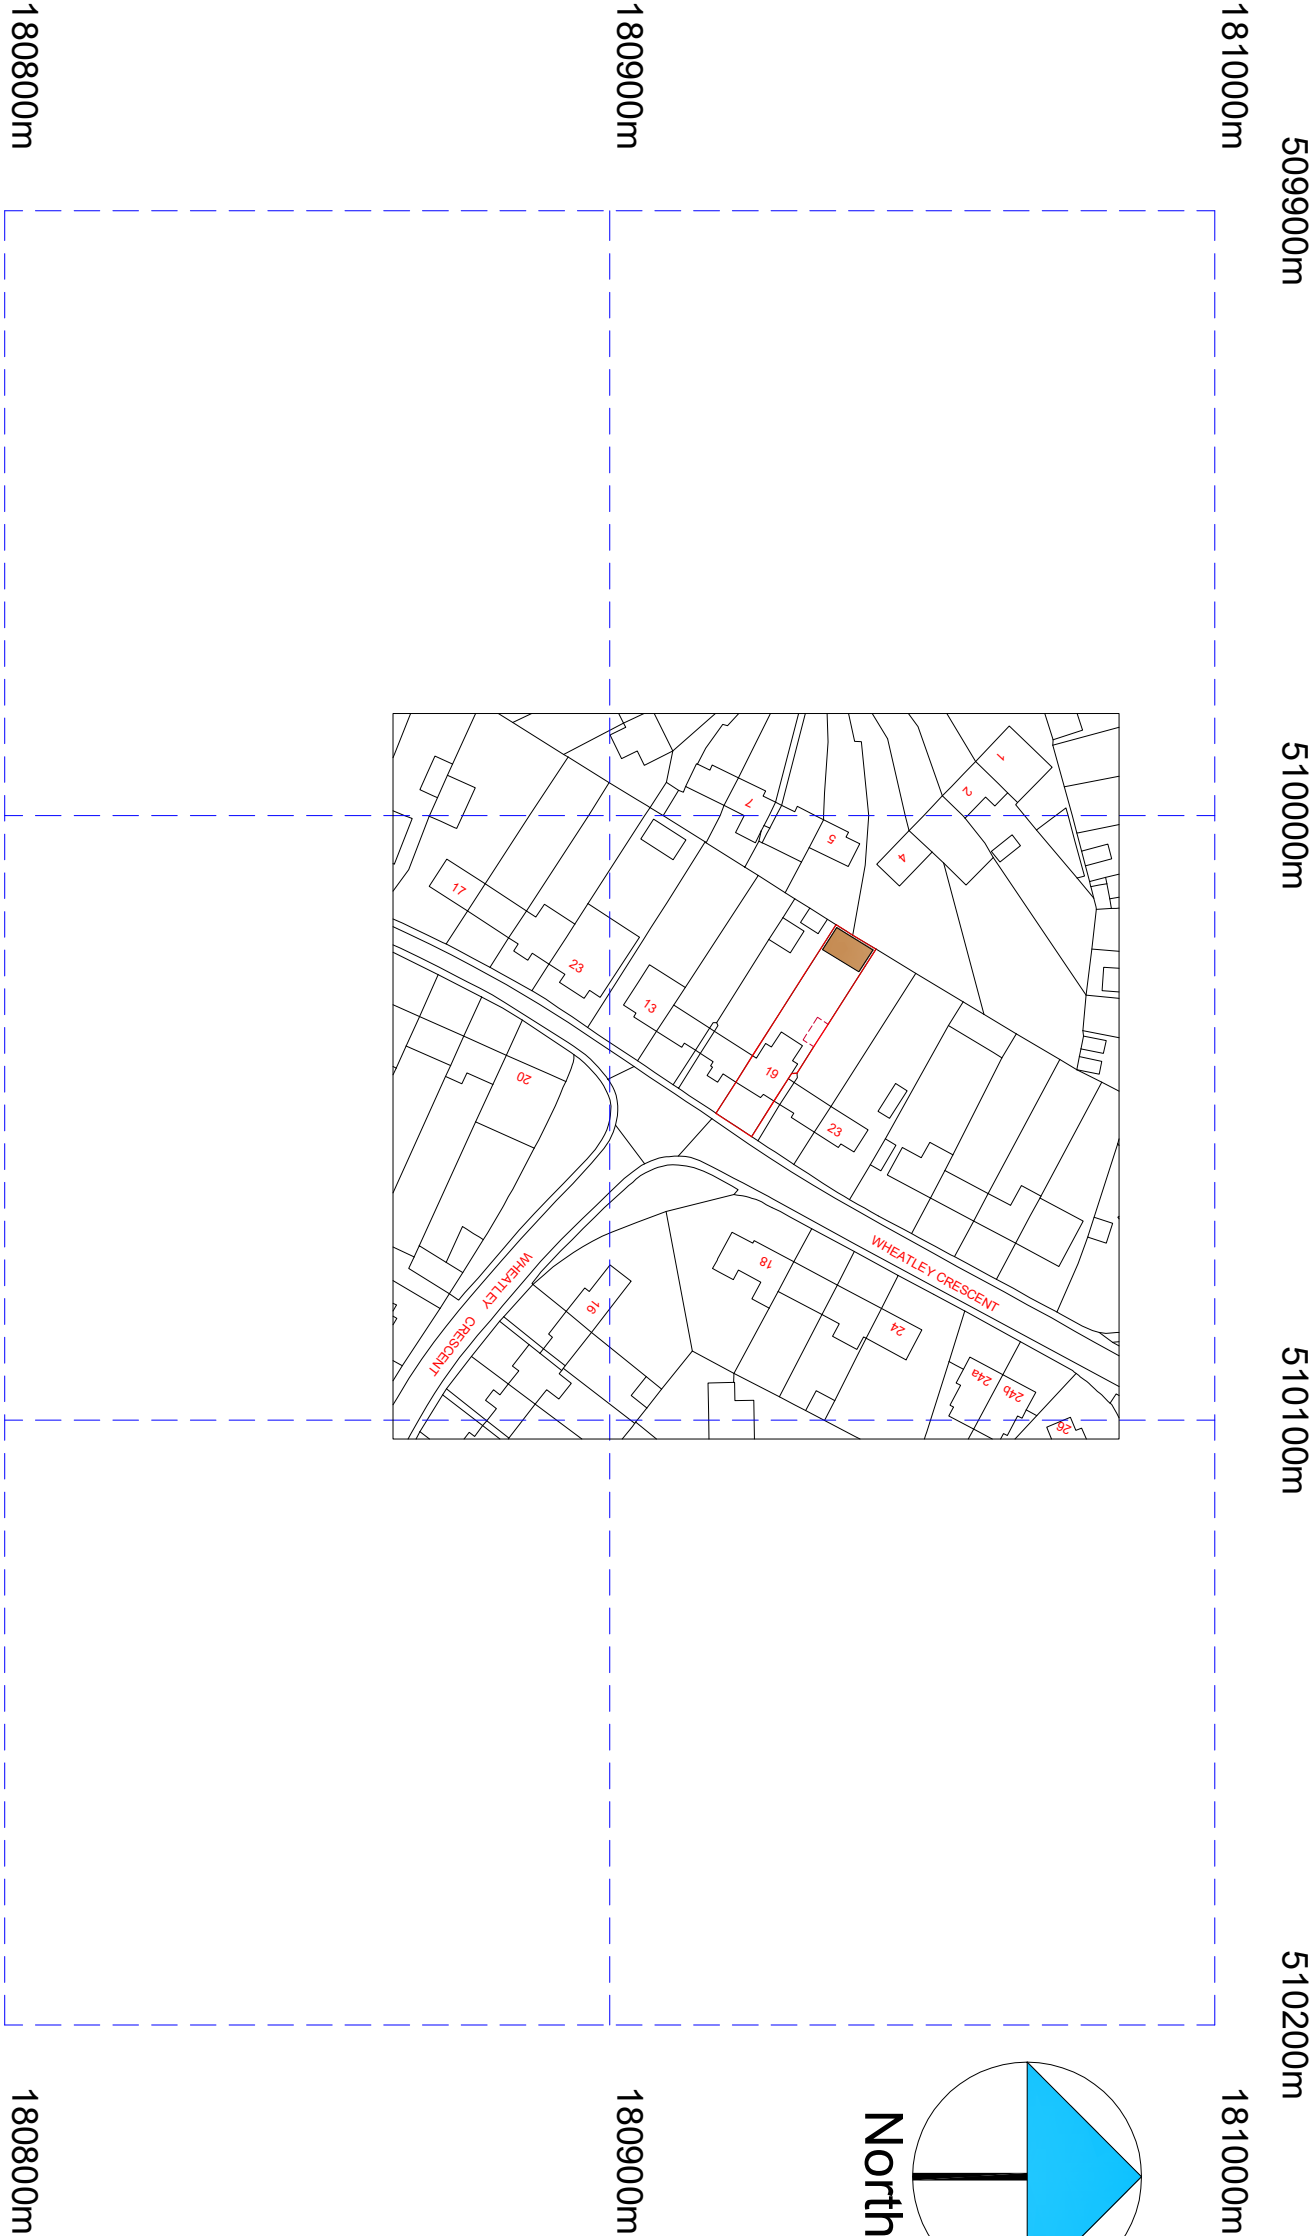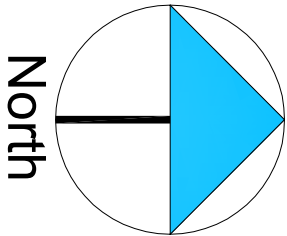

| | | | |
|-----|----------------|----------|------|
| | | | |
| A | Planning Issue | 15.10.23 | RS |
| REV | AMENDMENT | DATE | CHKD |

CLIENT

Ravi Pal Hira

PROJECT

19 Wheatley Crescent
Hayes - Middlesex
UB3 2JF

DRAWING TITLE

Location Plan
Sheet 3

| | | | |
|-------------|----------|---------|----------|
| SCALE | DRAWN BY | CHECKED | DATE |
| 1:625 @ A1 | RS | RS | 15.10.23 |
| 1:1250 @ A3 | | | |

DRAWING STATUS

Planning Issue

DRAWING NUMBER

2023 - 137 - 03

REVISION

A

©Crown Copyright and database rights 2023 OS Licence no. AC0000805567