

NOTES

CONTRACTORS MUST VERIFY ALL DIMENSIONS ON SITE BEFORE COMMENCING ANY WORK ON SHOP DRAWINGS

DO NOT SCALE FROM THIS DRAWING

RS ATPA COPYRIGHT

- Notes:
1. Do not scale this drawing
 2. All dimensions to be verified on site and any discrepancy reported to the client
 3. This drawing to be read in conjunction with all relevant drawings

A	Planning Issue	17.10.23	RS
REV	AMENDMENT	DATE	CHKD

CLIENT

Ravi Pal Hira


PROJECT

19 Wheatley Crescent
Hayes - Middlesex
UB3 2JF

DRAWING TITLE

Location Plan
Sheet 3

©Crown Copyright and database rights 2023 OS Licence no. AC0000805567

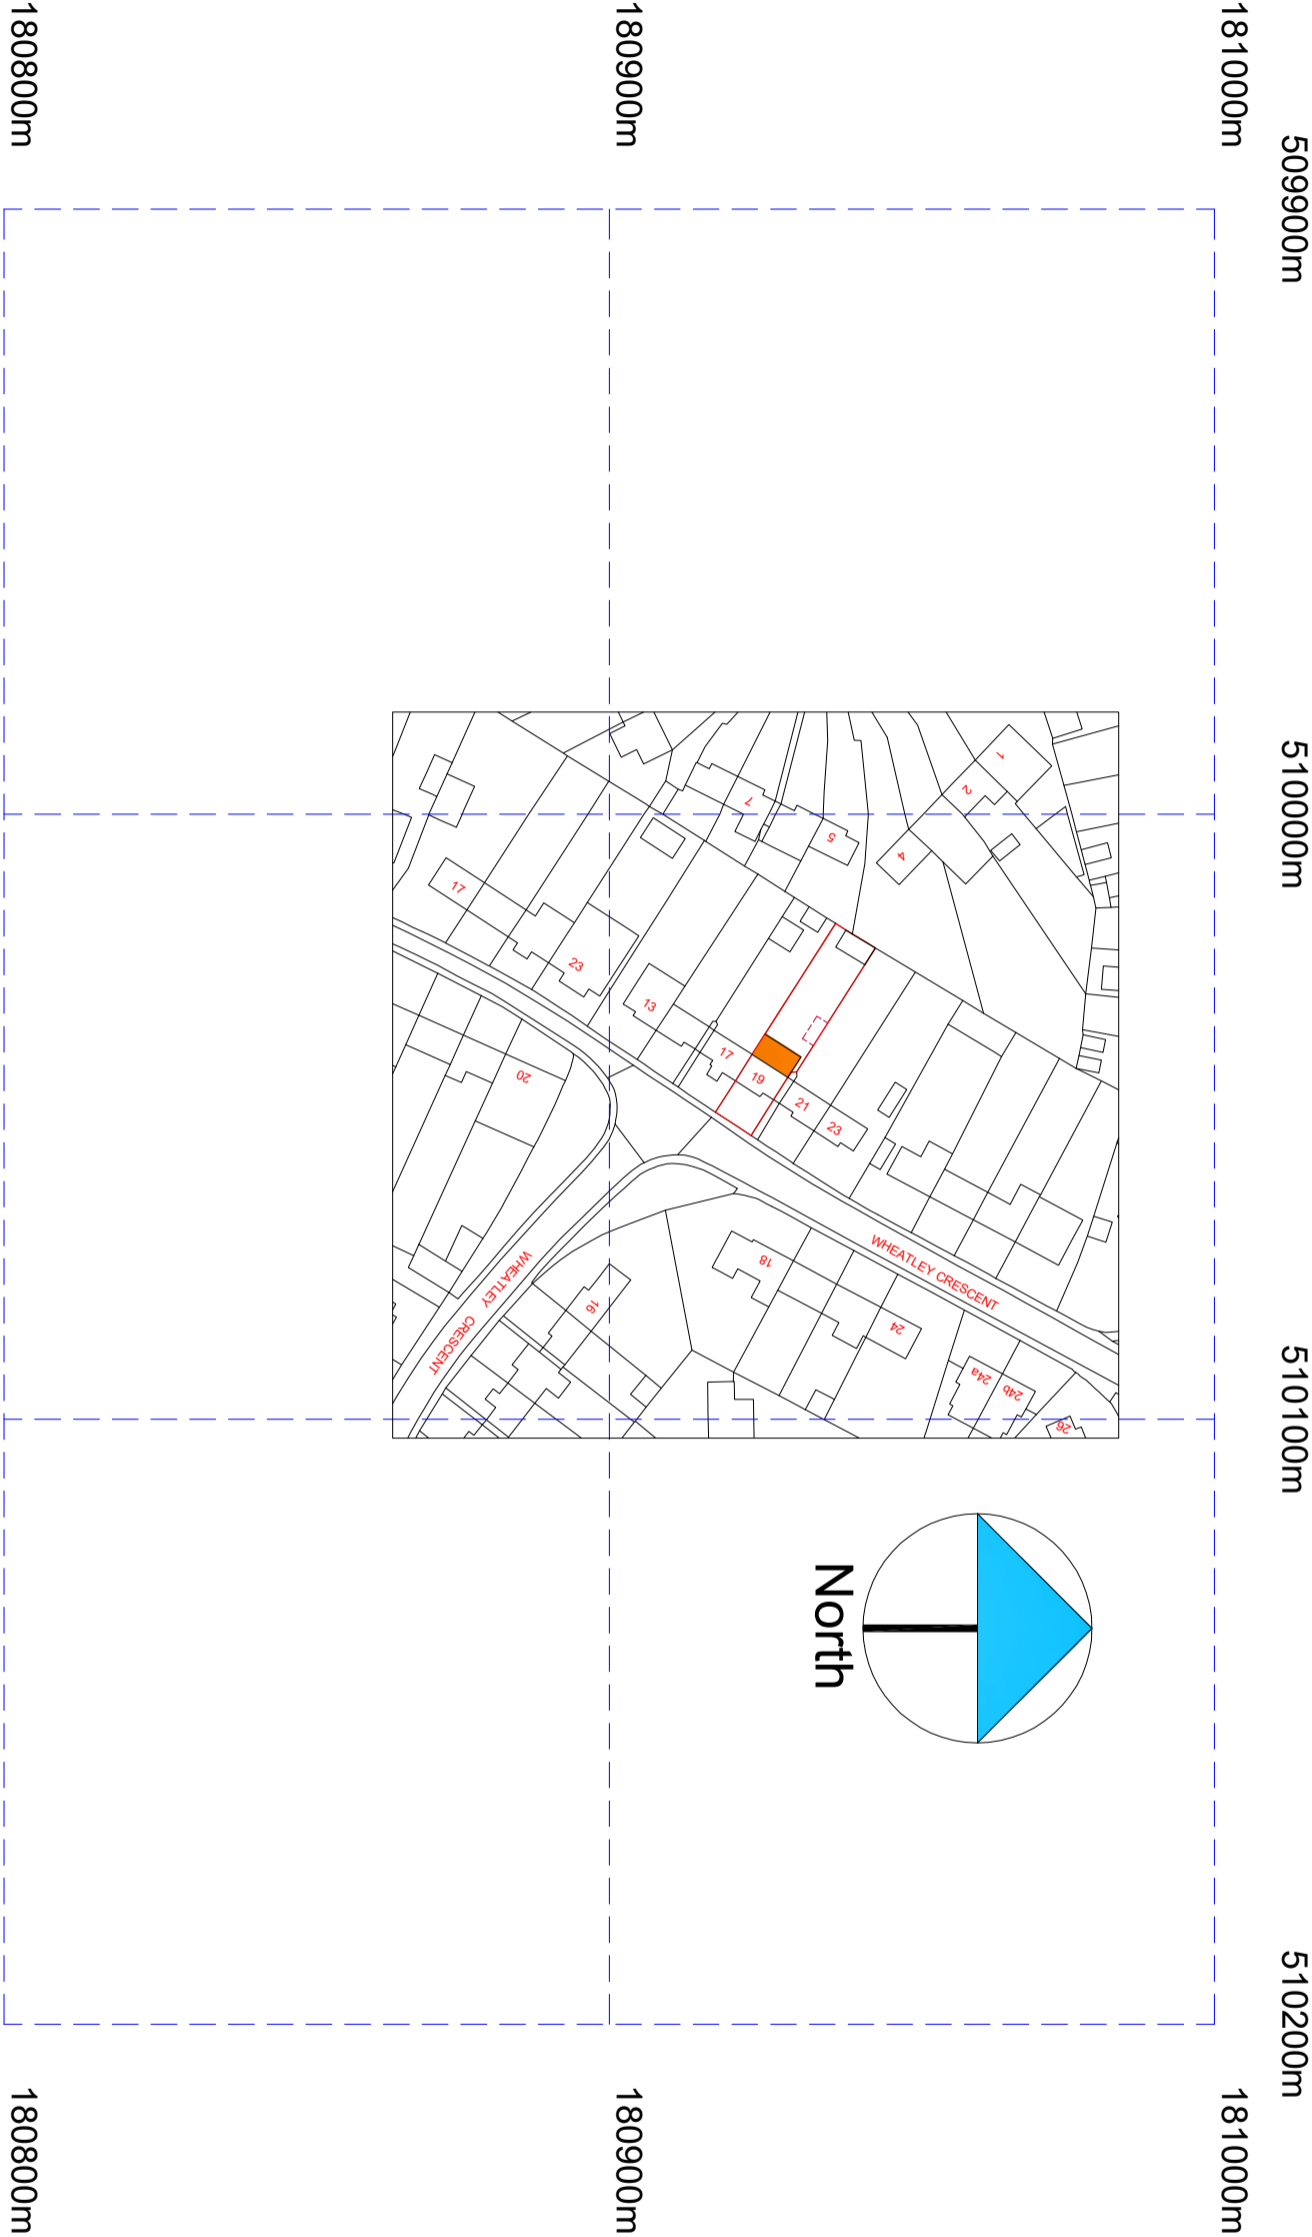

DRAWING STATUS

Planning Issue

SCALE	DRAWN BY	CHECKED	DATE
1:625 @ A1	RS	RS	17.10.23
1:1250 @ A3			
DRAWING NUMBER	REVISION		
2023 - 138 - 03	A		