


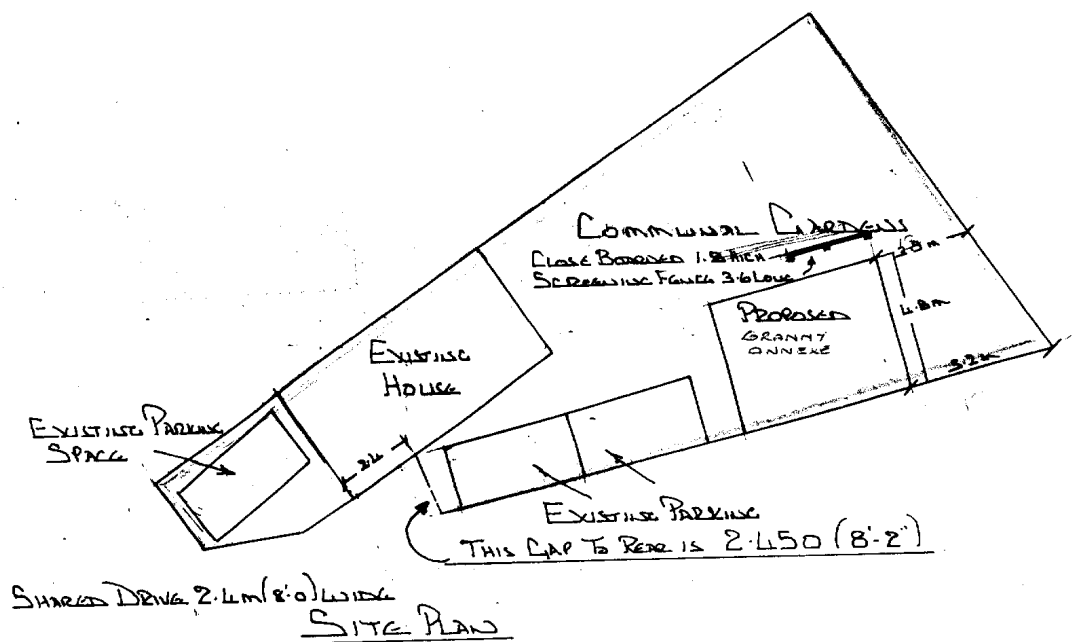

This drawing is the Copyright of
JOHN - W - EVANS and may not be
reproduced or copied, in whole or in
part, without express permission.

Scale 1:200	DRAWING No 1977/A
J W EVANS ARCHITECTURAL DRAWINGS 28 Woodlands Ave. Eastcote, Pkwy, Wether. HA4 9QZ 020 8688 7583	PROPOSED GRANNY ANNEX MR BETTER 19 DELL ROAD WEST DEATONS L.B. 93 HN TEL 01835 850355