


04/3229

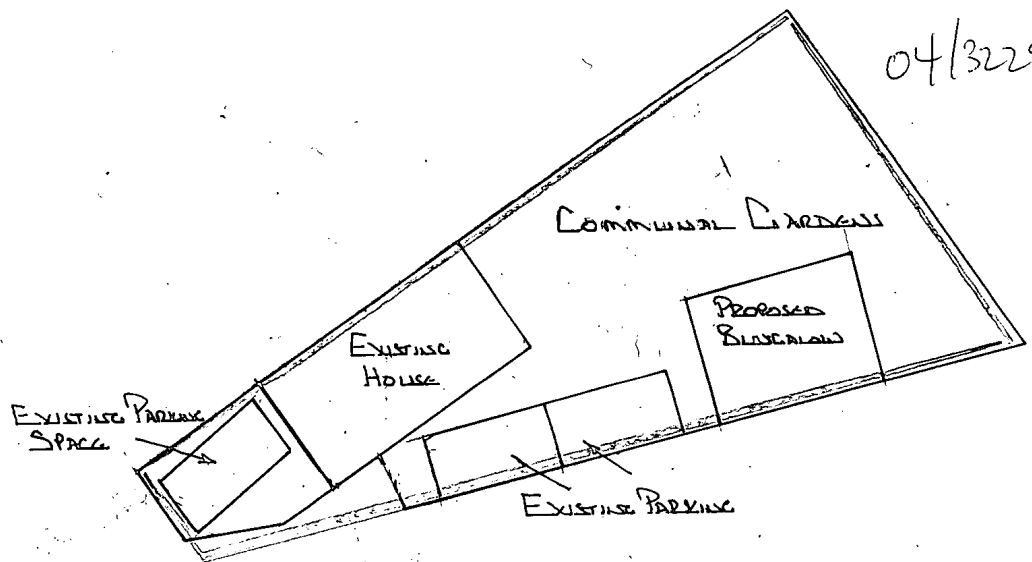

SITE

LONBORO OF HILLINGDON
RECEIVED

26 NOV 2004

EN
OFF

This Drawing is the Copyright of
JOHN - W - EVANS and may not be
reproduced or copied, in whole or in
part, without express permission.

Scale 1:200	DRAWING NO 1977/A
J W EVANS ARCHITECTURAL DRAWINGS 28 Woodlands Ave. Eastcote, Hillingdon, Middx. HA 5 2DZ 020 8668 7593	PROPOSED GRANNY ANNEX BUNGALOW MR BETTER 19 DELL ROAD WEST DEATON L.B. 75 H.N TEL 01895 850357