


-  New internal walls
-  New external walls
-  Walls to be demolished
-  New doors/windows
-  Proposed work shaded
-  Rooflight

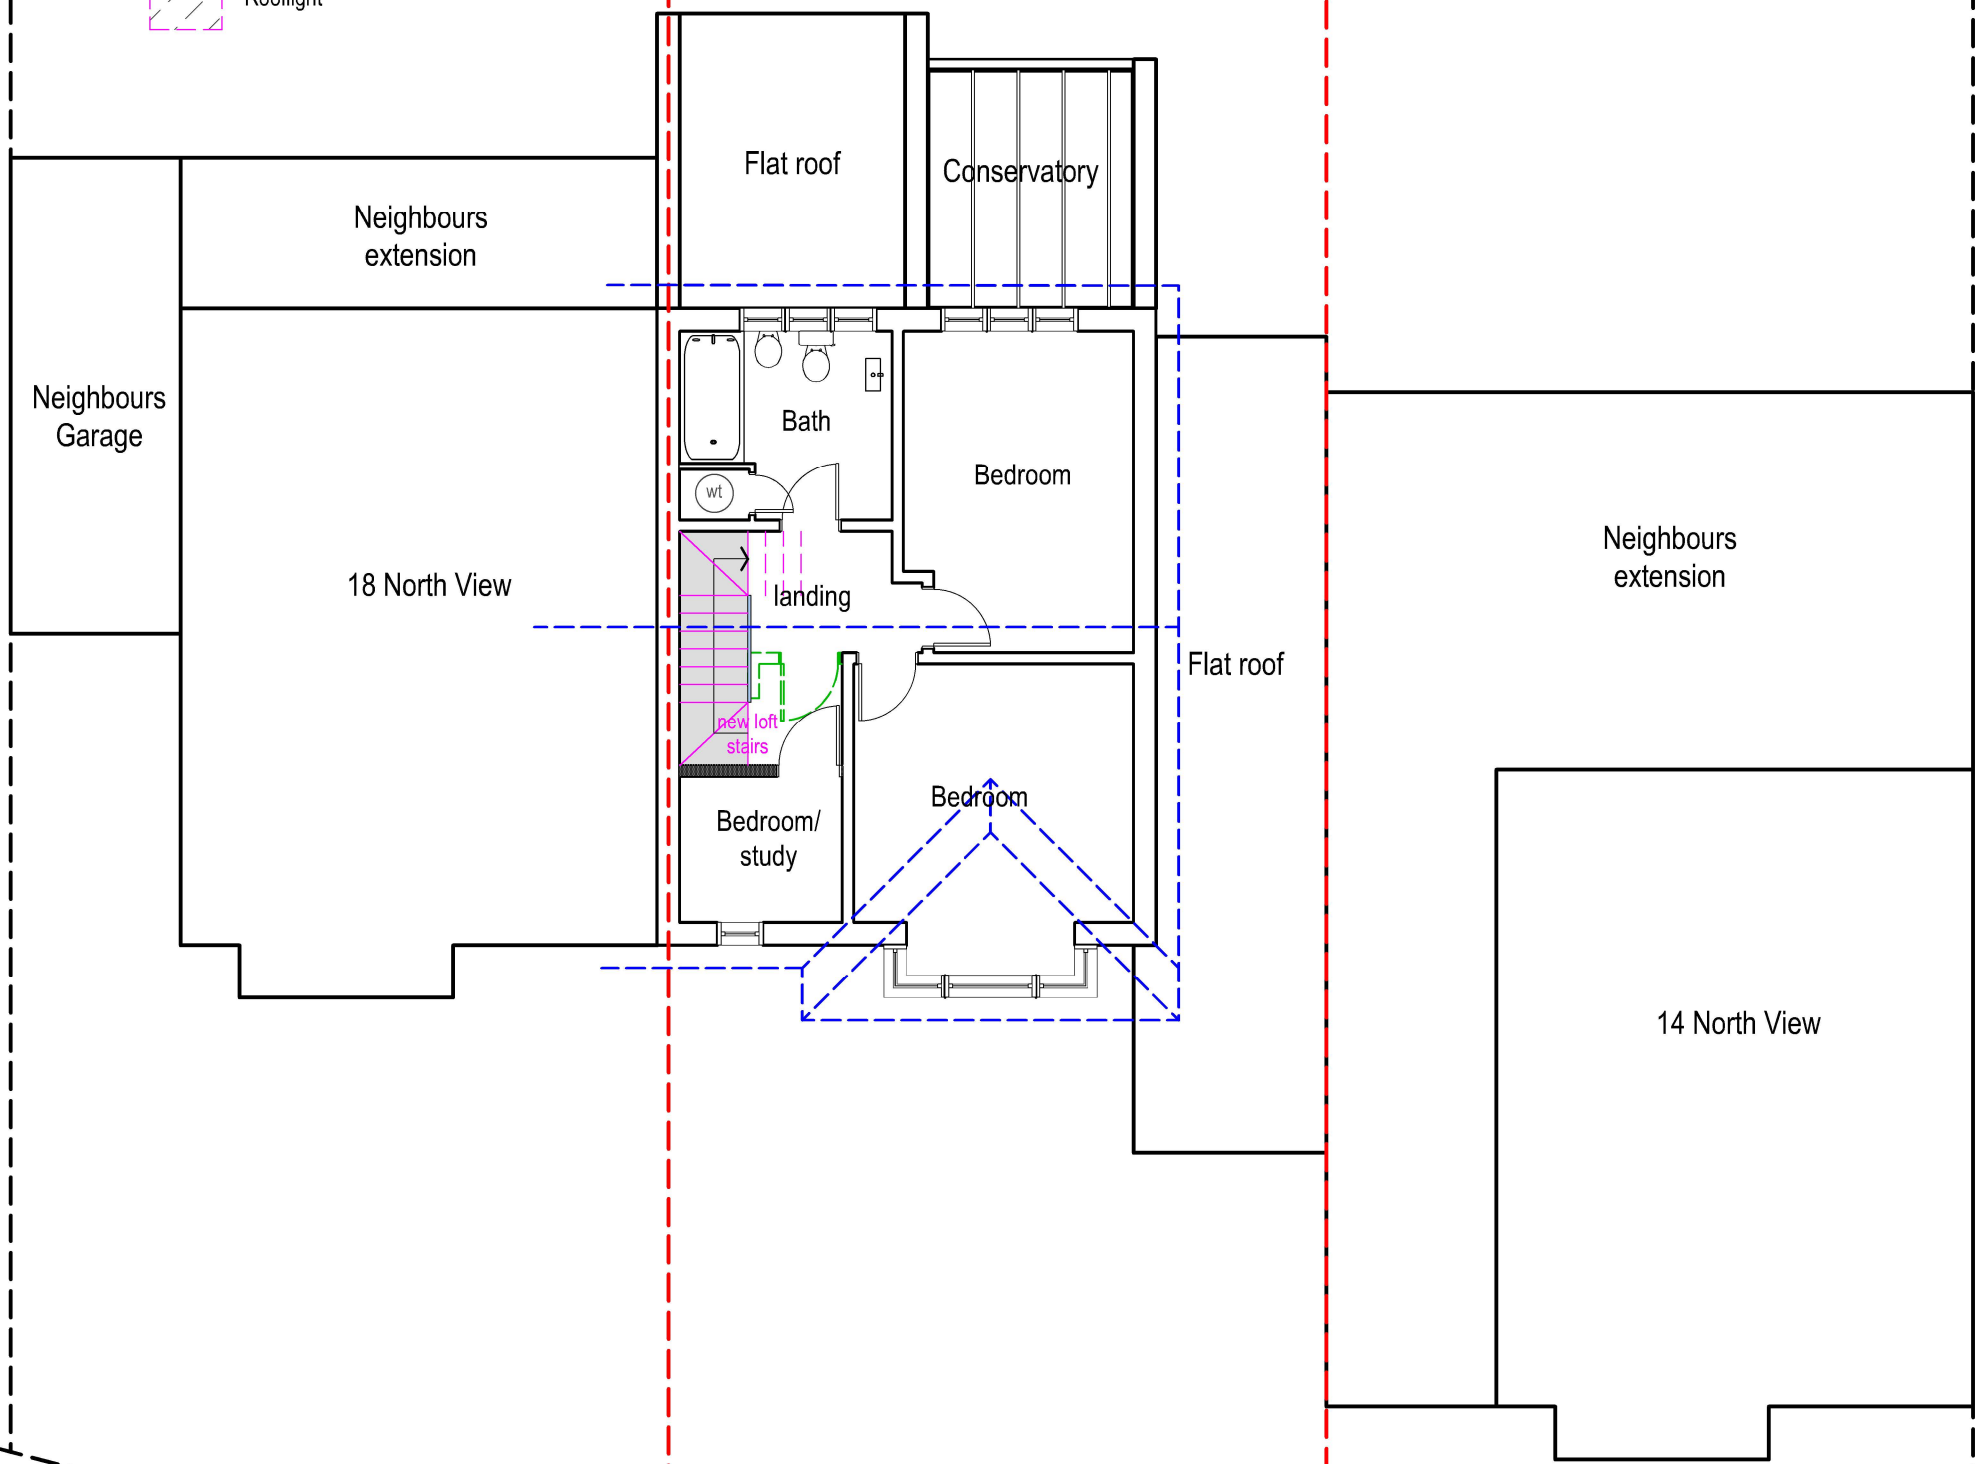


10

PROP FF PLAN
Scale: 1:100




tel : 0796 222 3141
email : sandeep@sskarchitects.co.uk

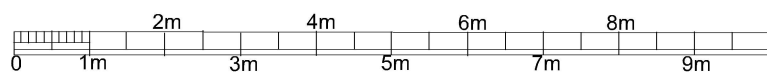

scale - 1 : 100 @ A3

Purpose - Certificate of lawful development

All dimensions to be checked on site. All omissions & discrepancies to be reported to the designer.	PROJECT: 16 North View, Pinner, HA5 1PE	DATE: 20/06/2024
© SSK architects owns the copyright of this drawing which must not be reproduced in whole or part without the written permission.	DWG NO: PROP FF	REVISION: 10

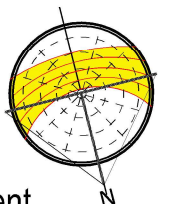

PROPOSED