




01

01 PROP ELEV FRONT

Scale: 1:100

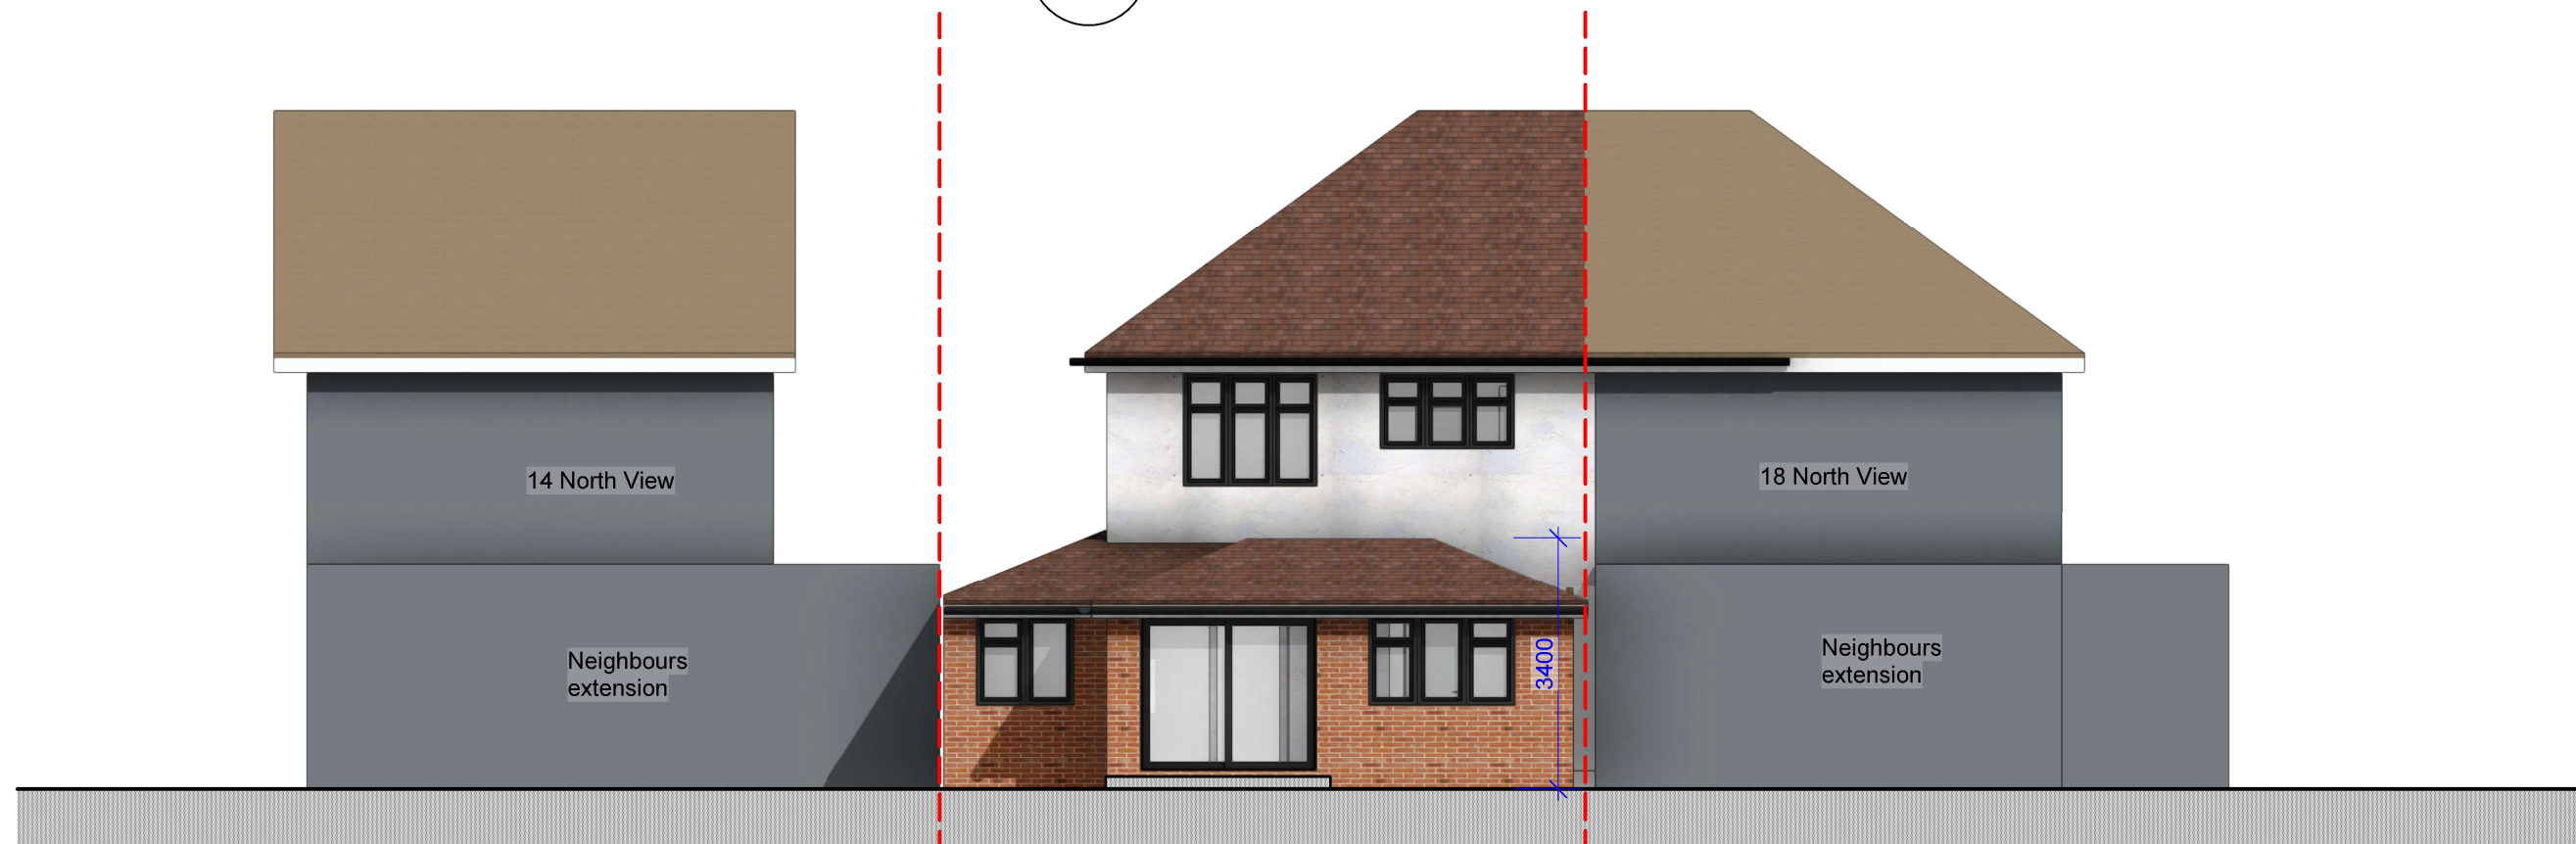

02

02 PROP ELEV REAR

Scale: 1:100

REV A - 31/12/2024
Extension height to be 3.4m
Roof canopy noted added


Purpose - Householder planning application

All dimensions to be checked on site. All omissions & discrepancies to be reported to the designer. © SSK architects owns the copyright of this drawing which must not be reproduced in whole or part without the written permission.	PROJECT: 16 North View, Pinner, HA5 1PE	DATE: 30/11/2024
	DWG NO: PROP ELEV	REVISION: A

14



tel : 0796 222 3141
email : sandeep@sskarchitects.co.uk

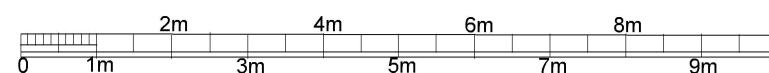

scale - 1 : 100 @ A3

PROPOSED