



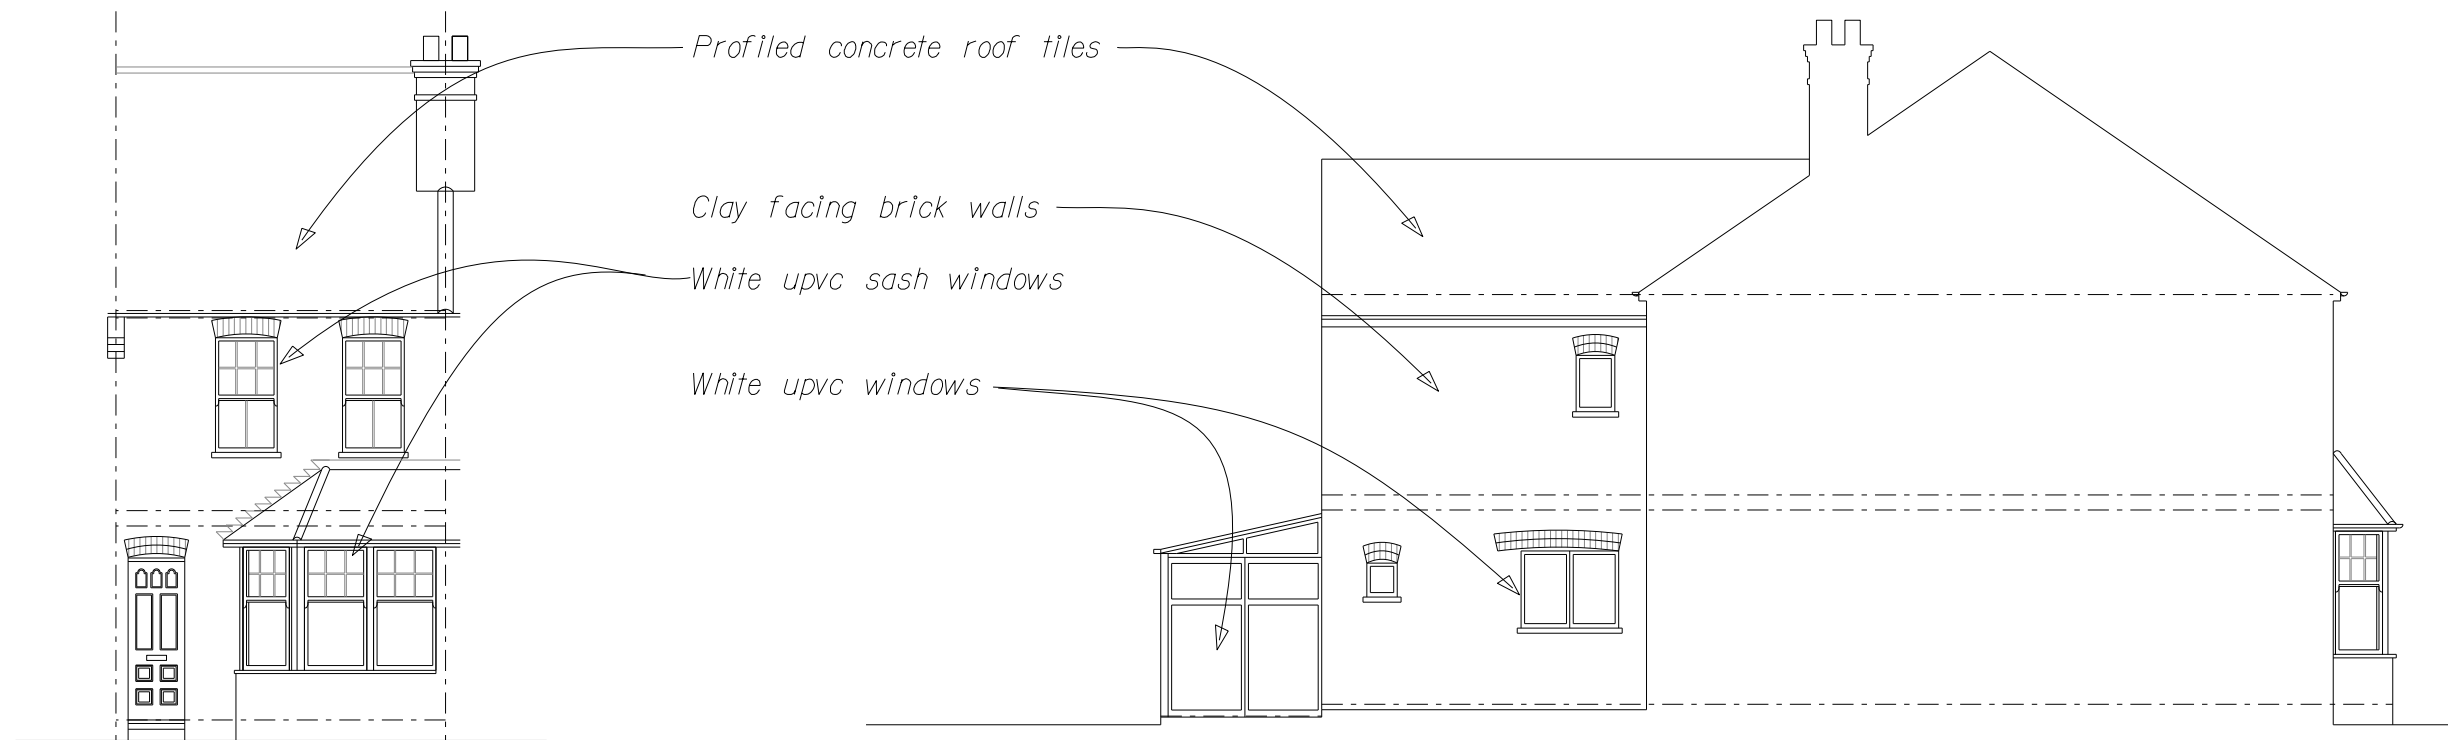

EXISTING FRONT ELEVATION

EXISTING SIDE (SOUTH) ELEVATION

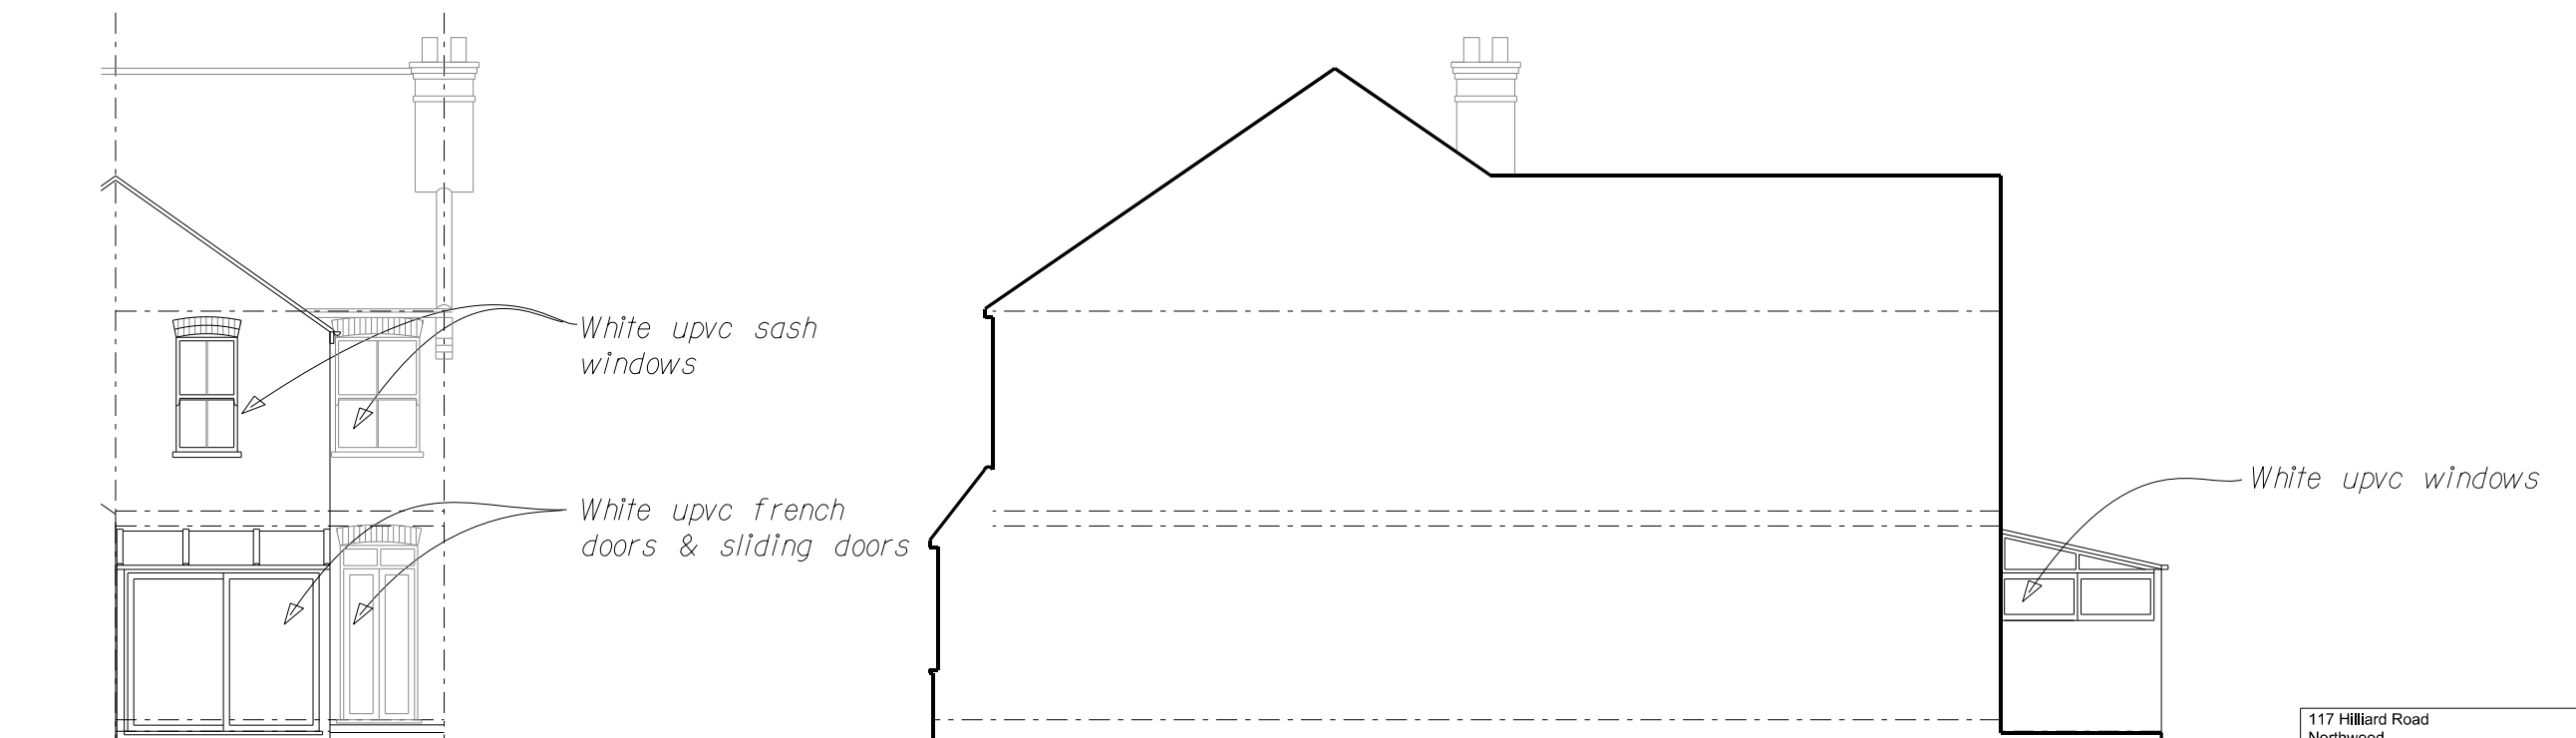

EXISTING REAR ELEVATION

EXISTING SIDE (NORTH) ELEVATION



117 Hilliard Road Northwood Middlesex HA6 1SL FOR Ms Spence			
EXISTING ELEVATIONS			
1:100@A3	DEC '22	DRAWN	INSPECTED
SEN	03	-	-
BLACKWOOD - ARCHITECTS 3 Carrera House Gatehouse Close Aylesbury HP19 8DP Tel: 01296 399959			