



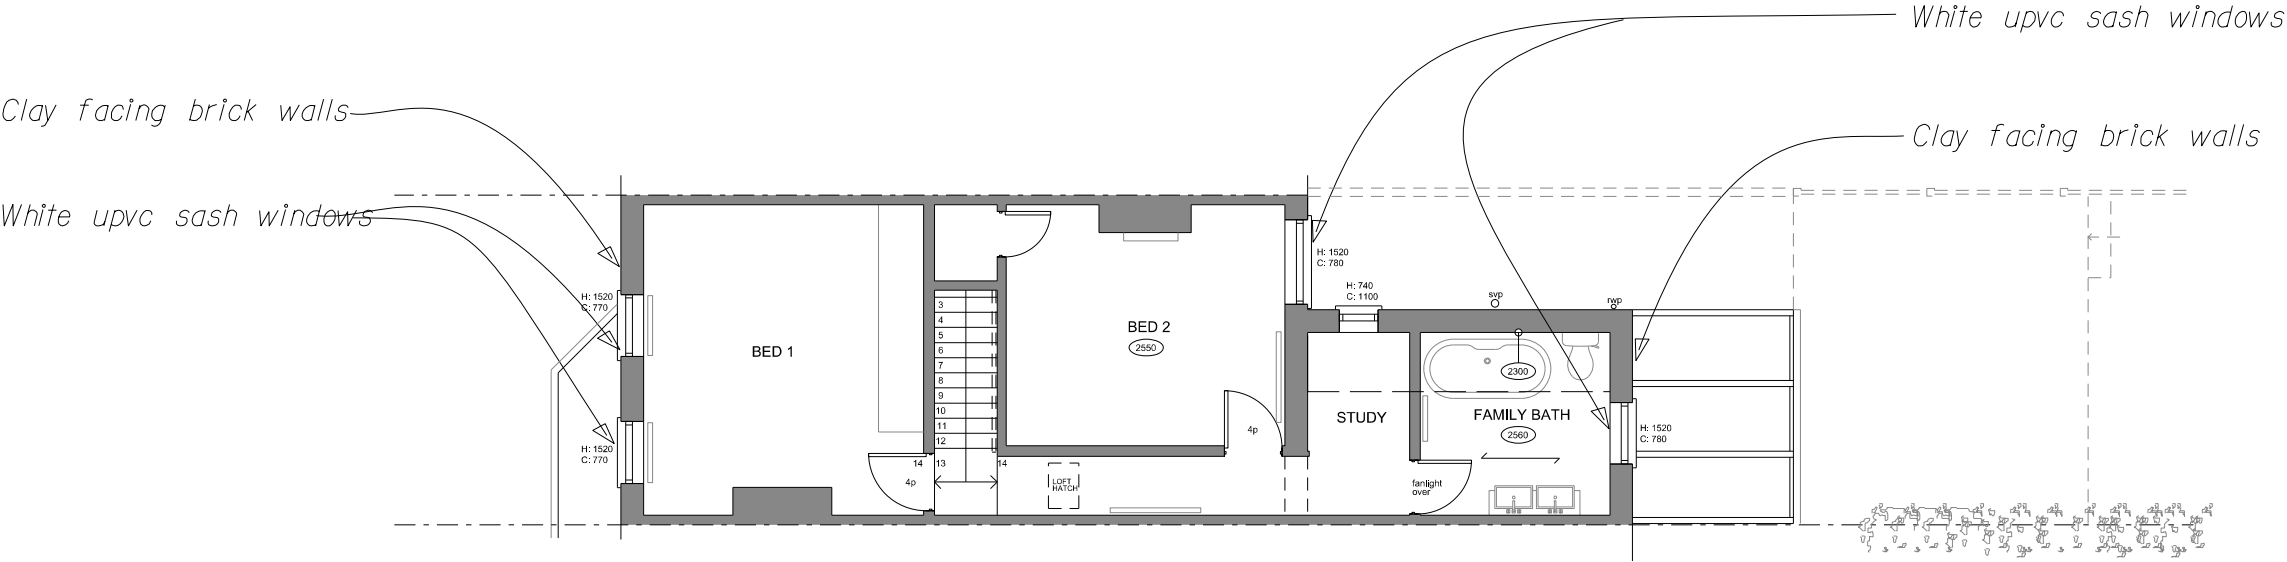

EXISTING FIRST FLOOR PLAN

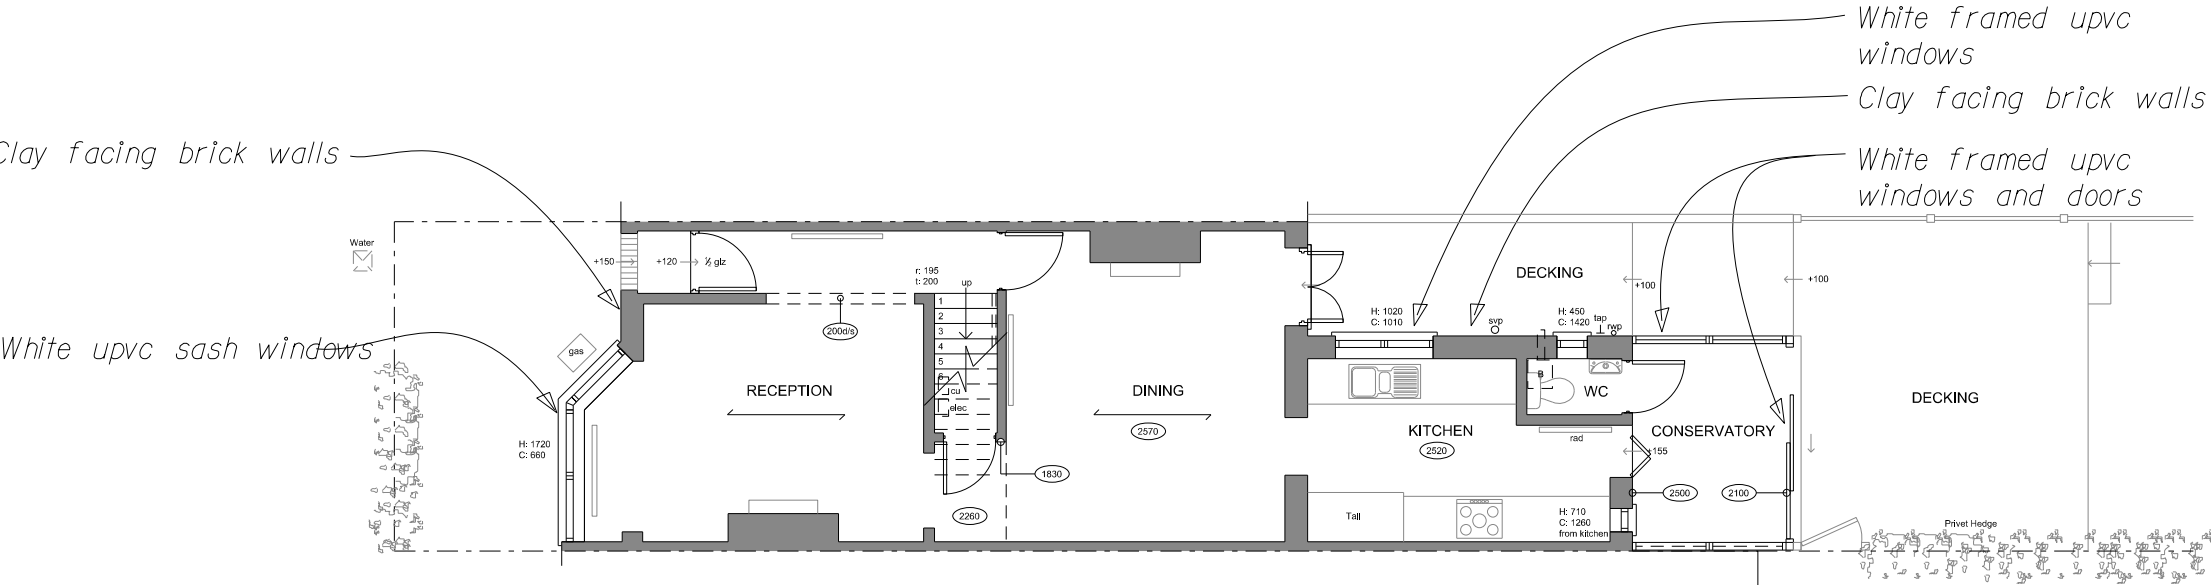

EXISTING GROUND FLOOR PLAN