
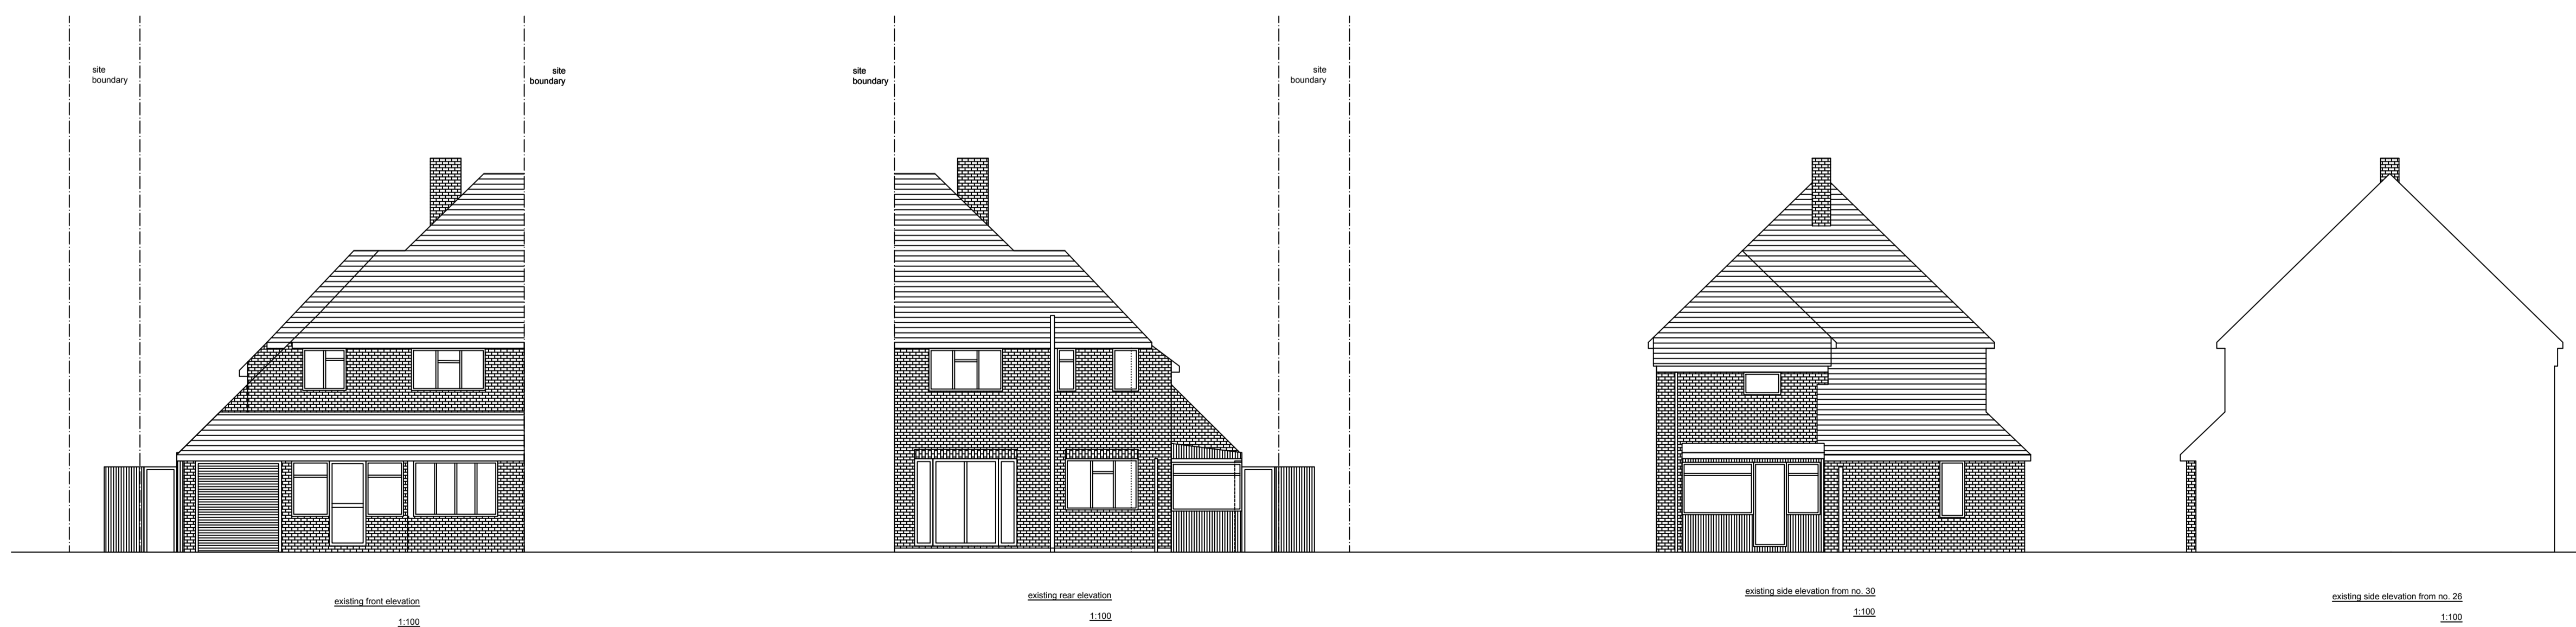


General Notes

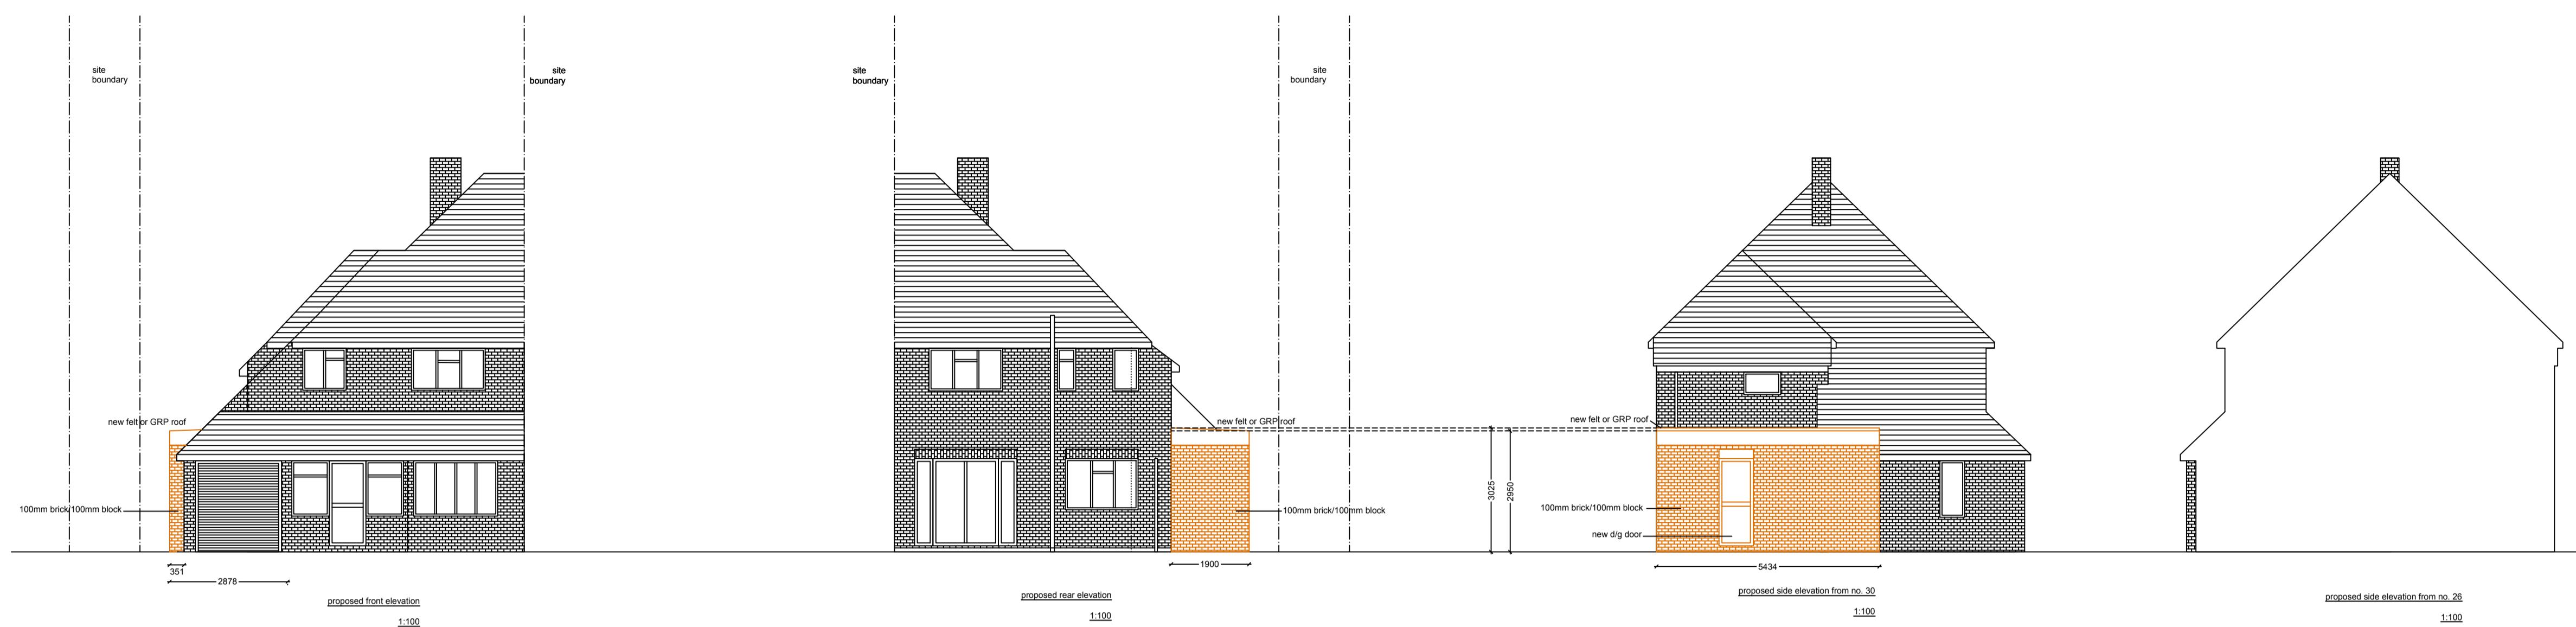

Drg. No. CRS/0603

No.

Date

Firm Name and Address

Middlesex & Herts  
 7 Elgin Drive  
 Northwood  
 Middlesex  
 HA6 2YR  
 01923 826280

Project Name and Address

Mr & Mrs Pratt  
 28 South Park Way  
 South Ruislip  
 Middlesex  
 HA6 4UL

Project  
 single storey side extension

Date  
 16-03-26

Scale  
 1:100

Sheet

03