


All work to comply with current building regulations and codes of practice


Do not scale from drawings
all dimensions to be checked on site before the start of any work

All Proposed External Materials to Match Existing External Materials

Any Proposed Windows to Flank wall to be Obscure Glazed and Non-Opening below 1.7m from FFL

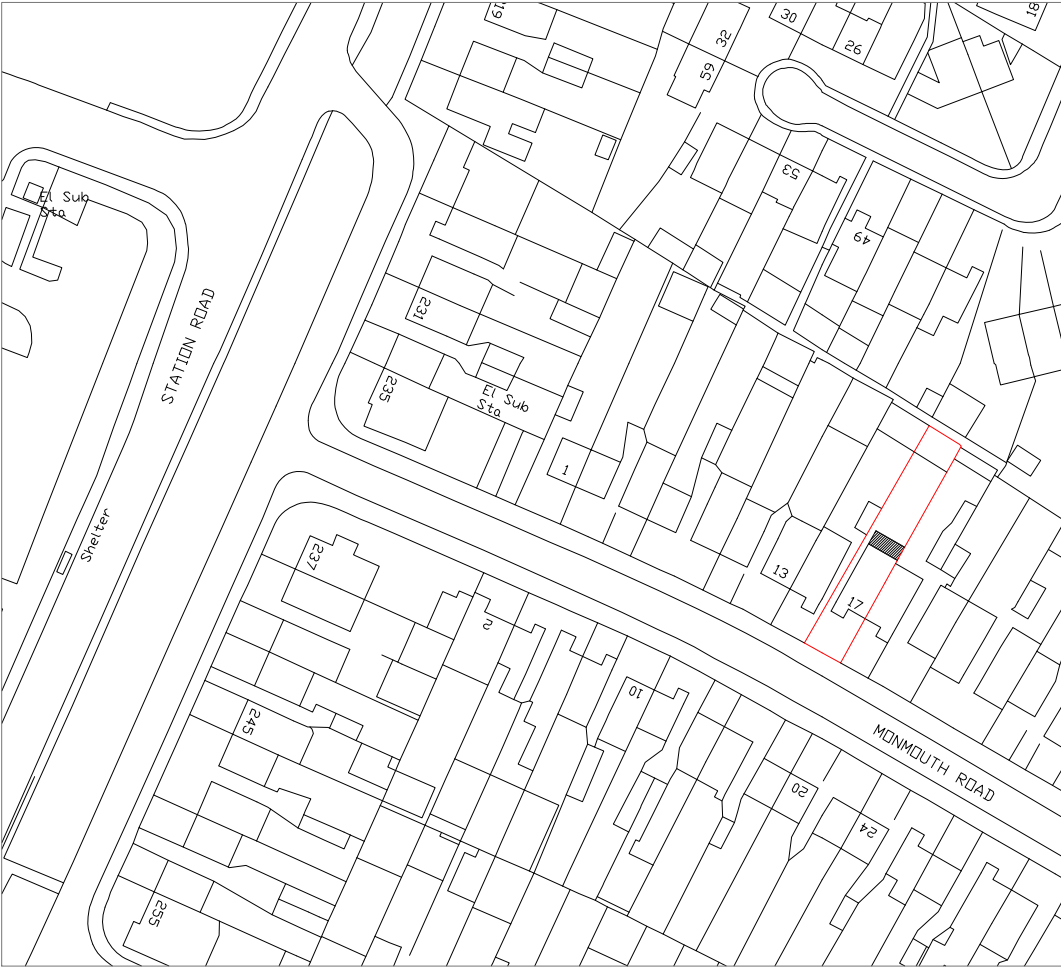

Location Plan Scale 1:1250

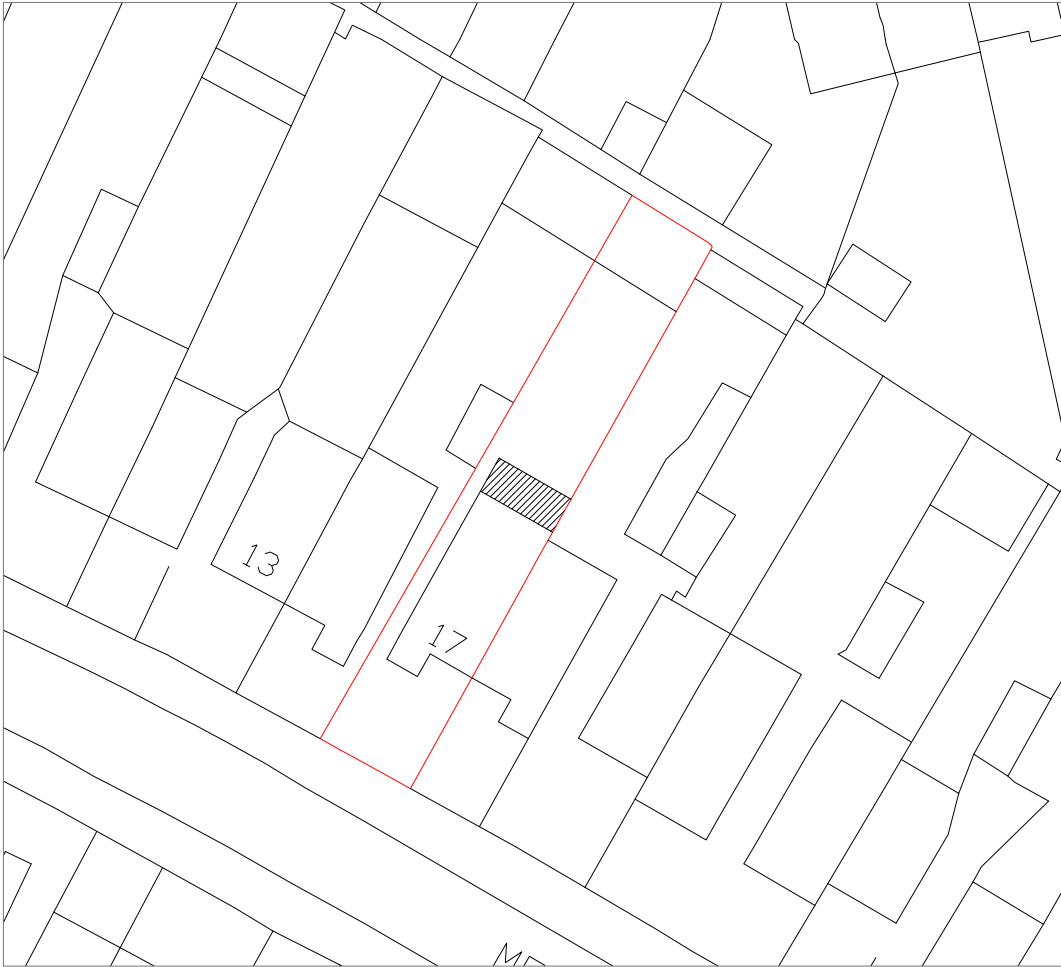

Block Plan Scale 1:500

	<u>Site Address:</u> 17 Monmouth Road Hayes Middlesex UB3 4JQ	<u>Drawing Content:</u> Location Plan Block Plan	<u>Drawings No:</u> 17monmouthroad/2024/08	<u>Date Drawn:</u> 19th October 2024	Planning Issue	
	1	2	3	5	7	
			<u>Drawings Scale:</u> 1:1250/500	<u>Drawn By:</u> KG	<u>Revision:</u>	8