
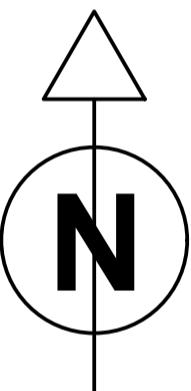
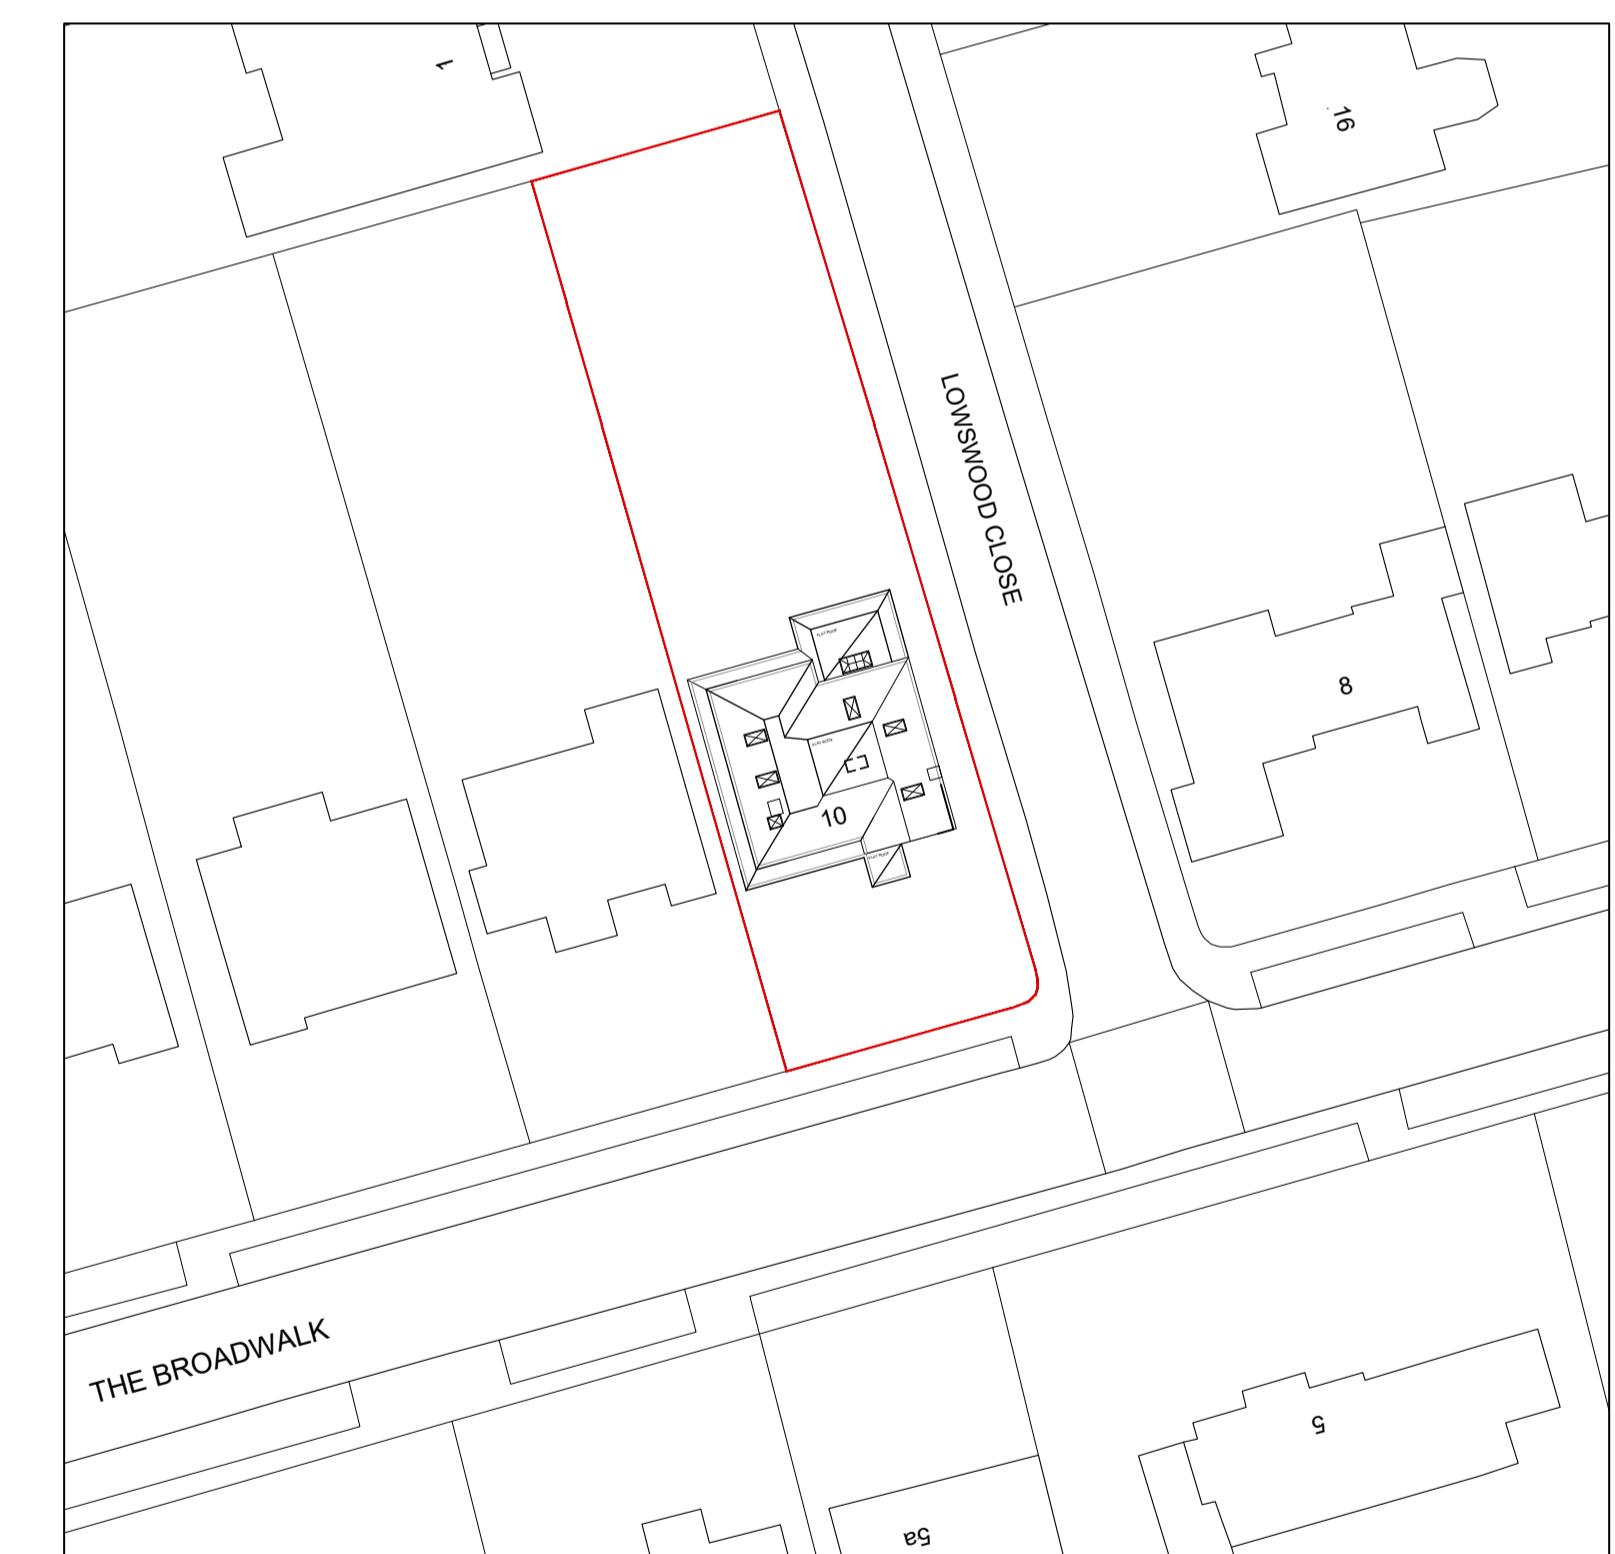
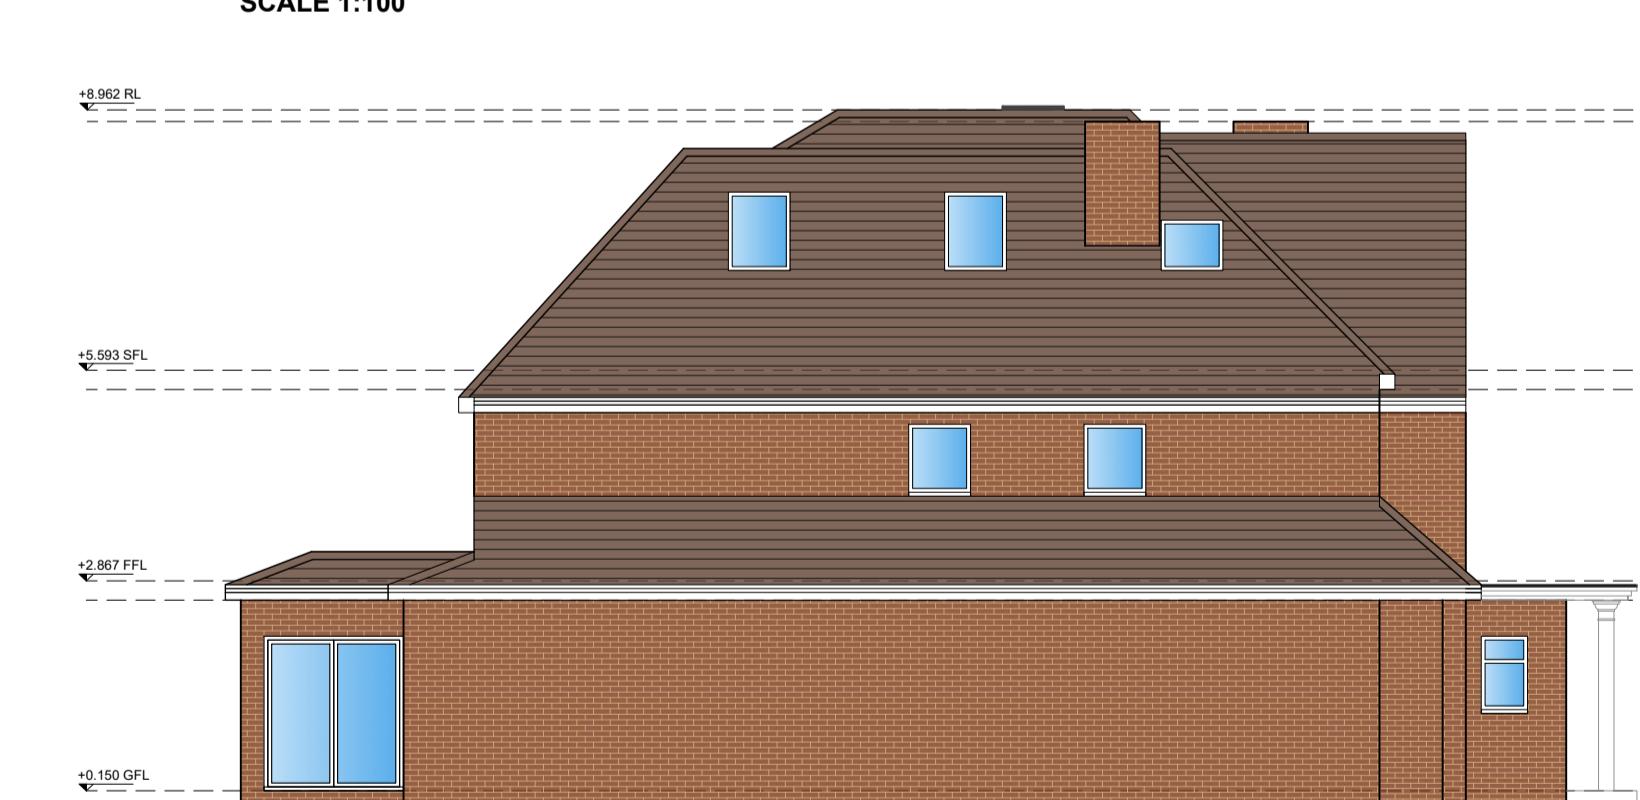
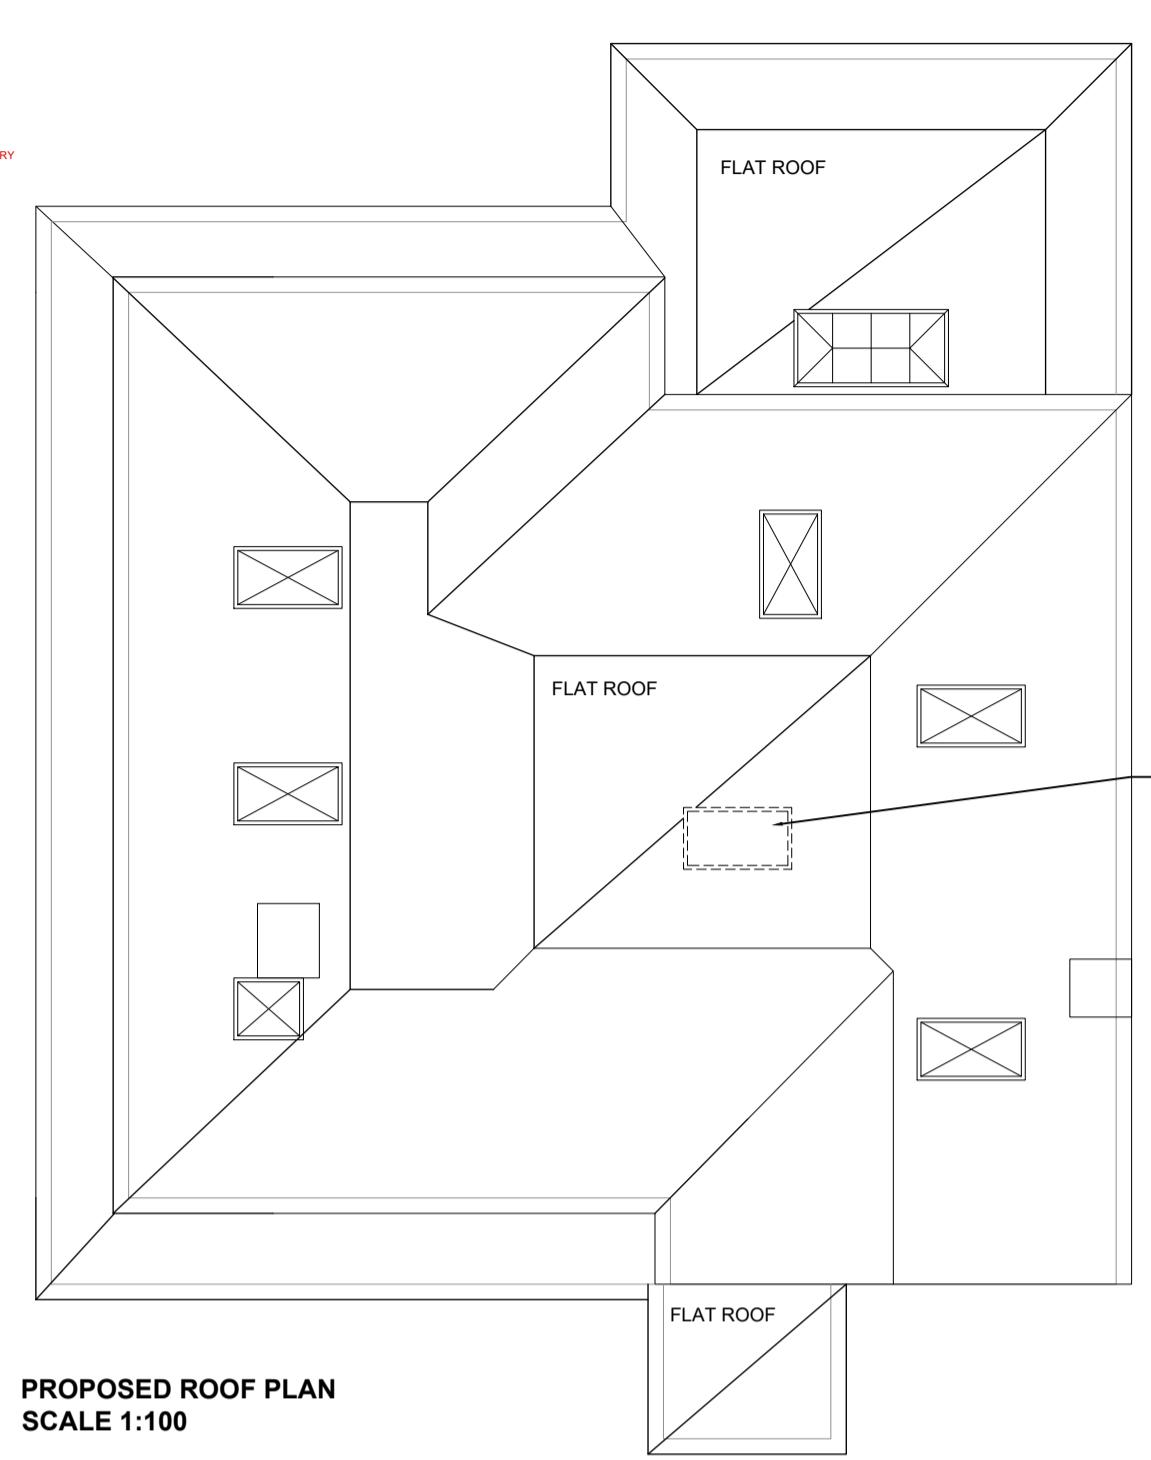
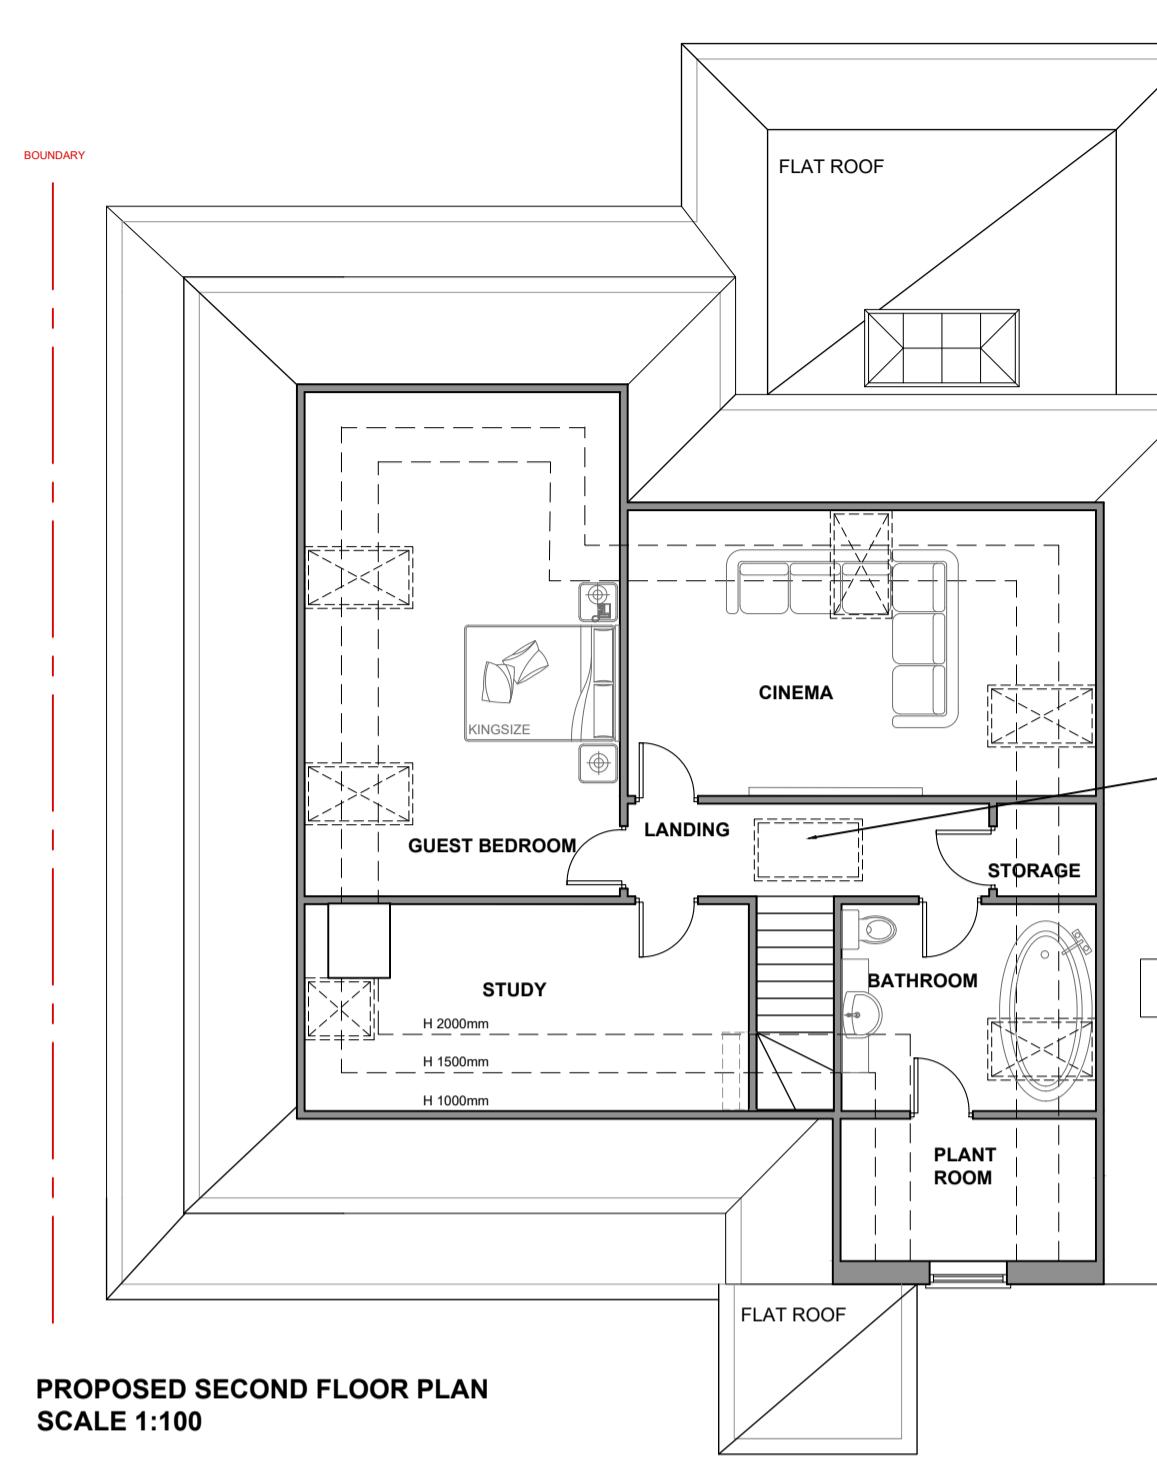
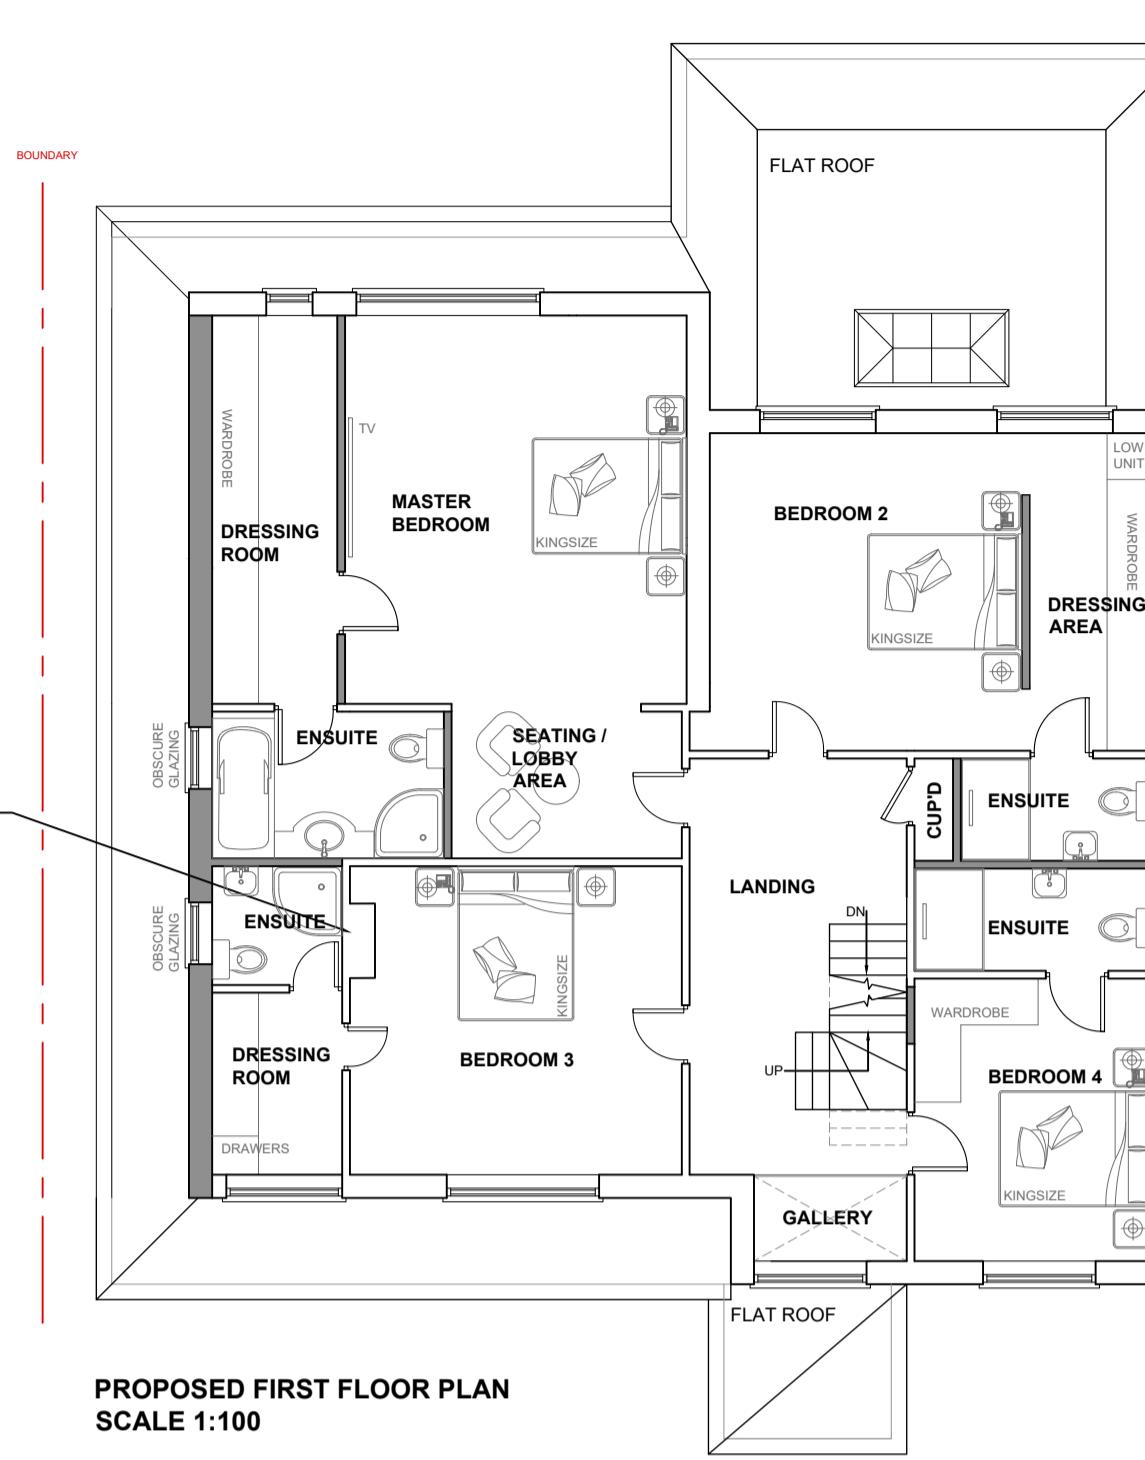


SCALE BAR 1:100 0 1m 2 3 4 5 6 7 8 9 10m

SCALE BAR 1:200 0 2m 4 6 8 10 12 14 16 18 20m

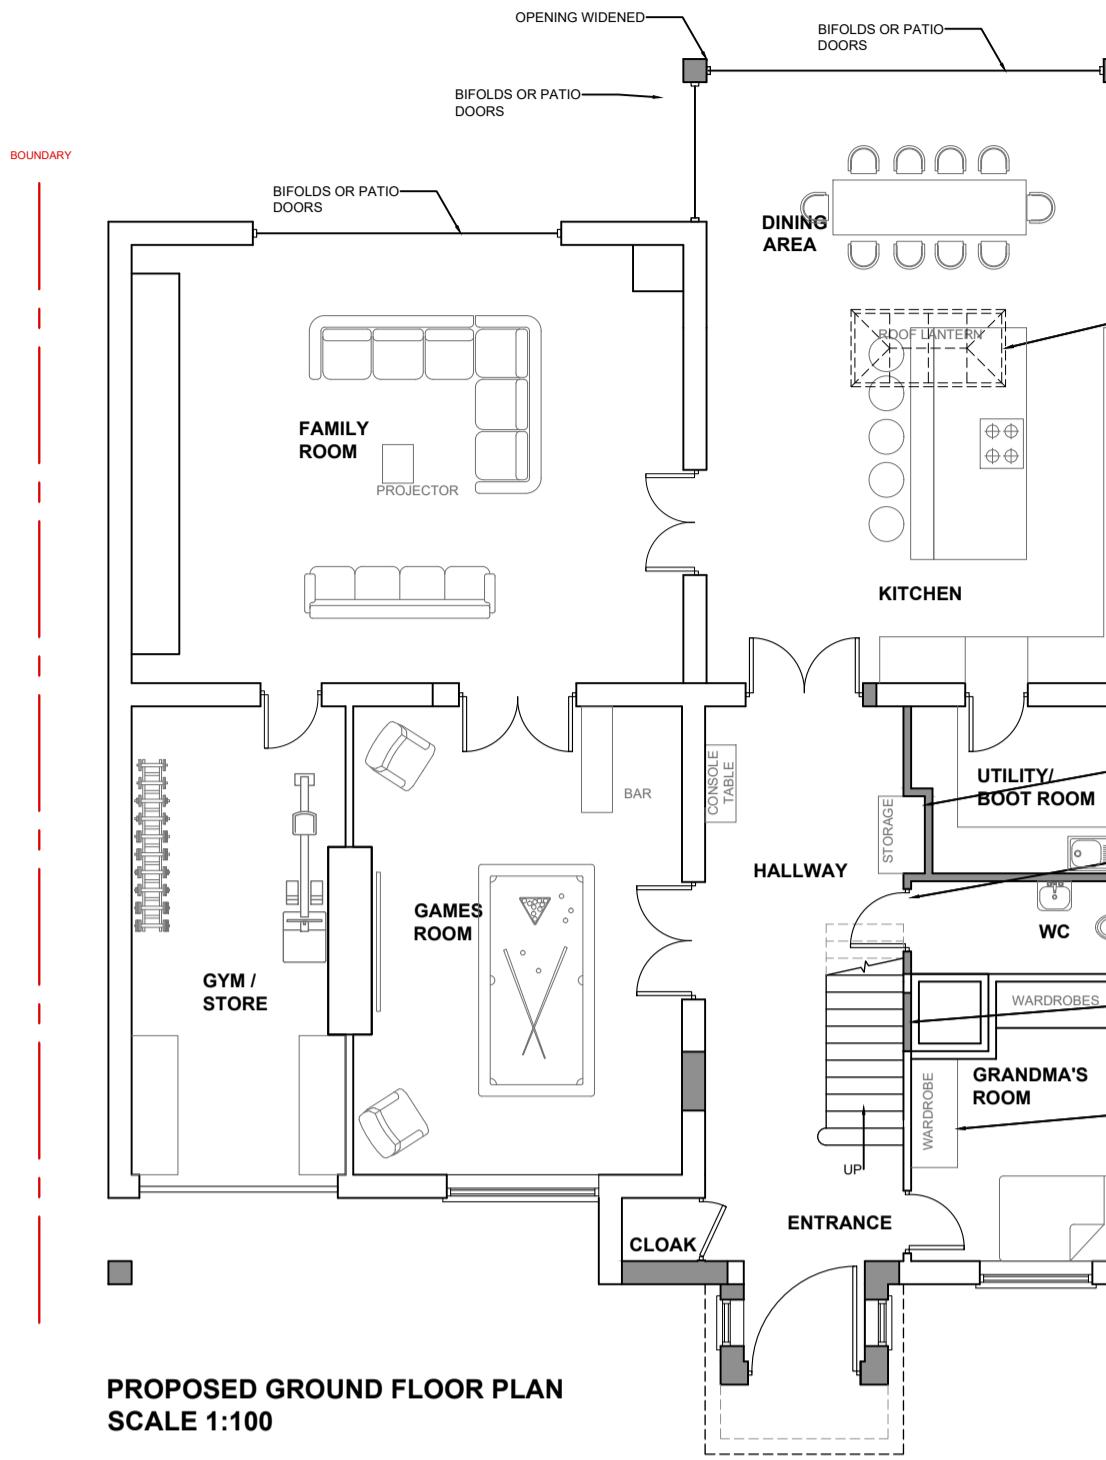

SCALE BAR 1:500 0 5m 10 15 20 25 30 35 40 45 50m

SCALE BAR 1:1250 0 10m 20 30 40 50 60 70 80 90 100 110 120m