


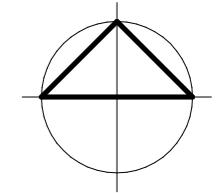

## 00 -Site Location Plan

1 : 1250

0 10 25 50 m




## 00 - Block plan Existing

1 : 500




## 00 - Block plan Proposed

1 : 500

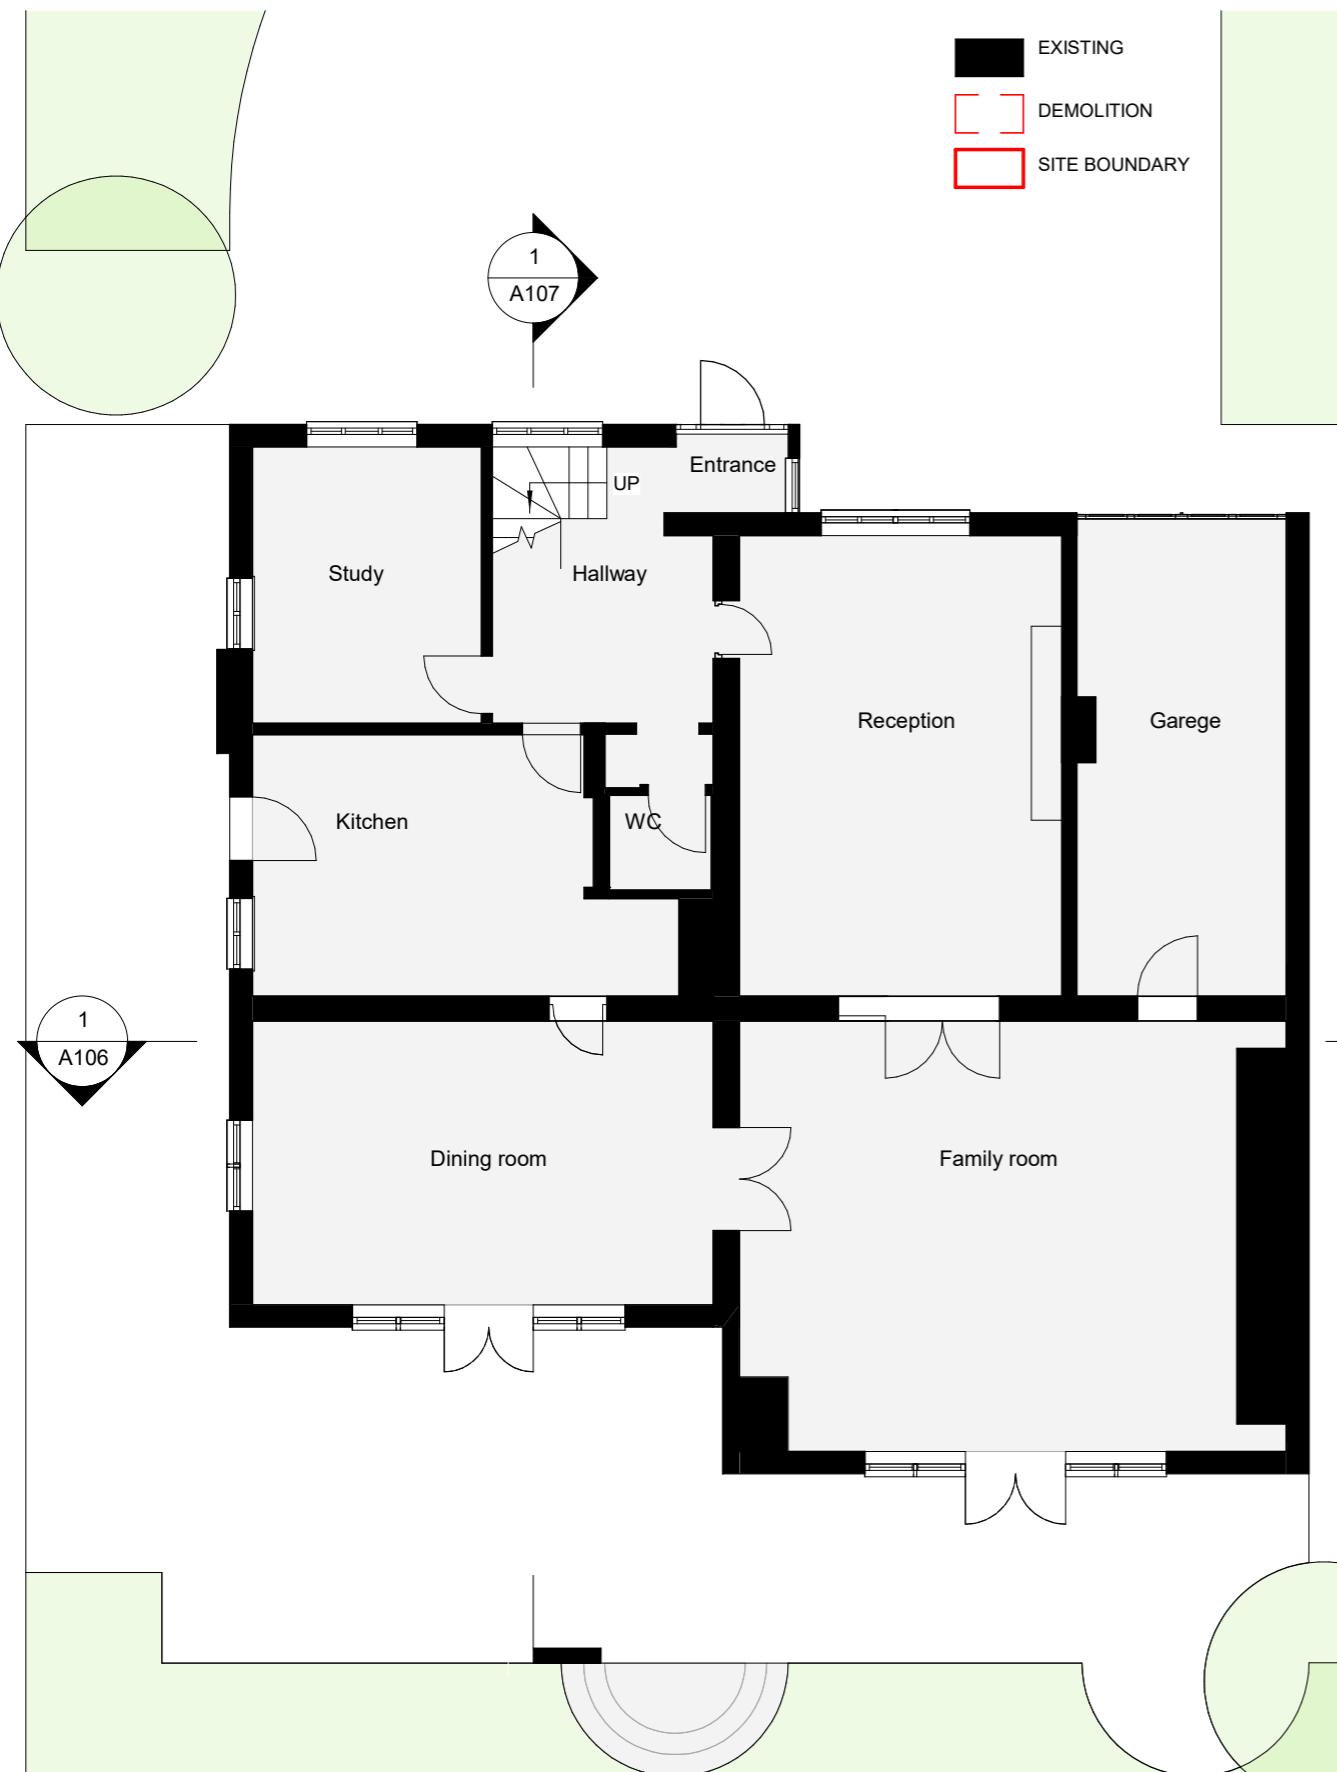

**00 - Existing**




1 : 100

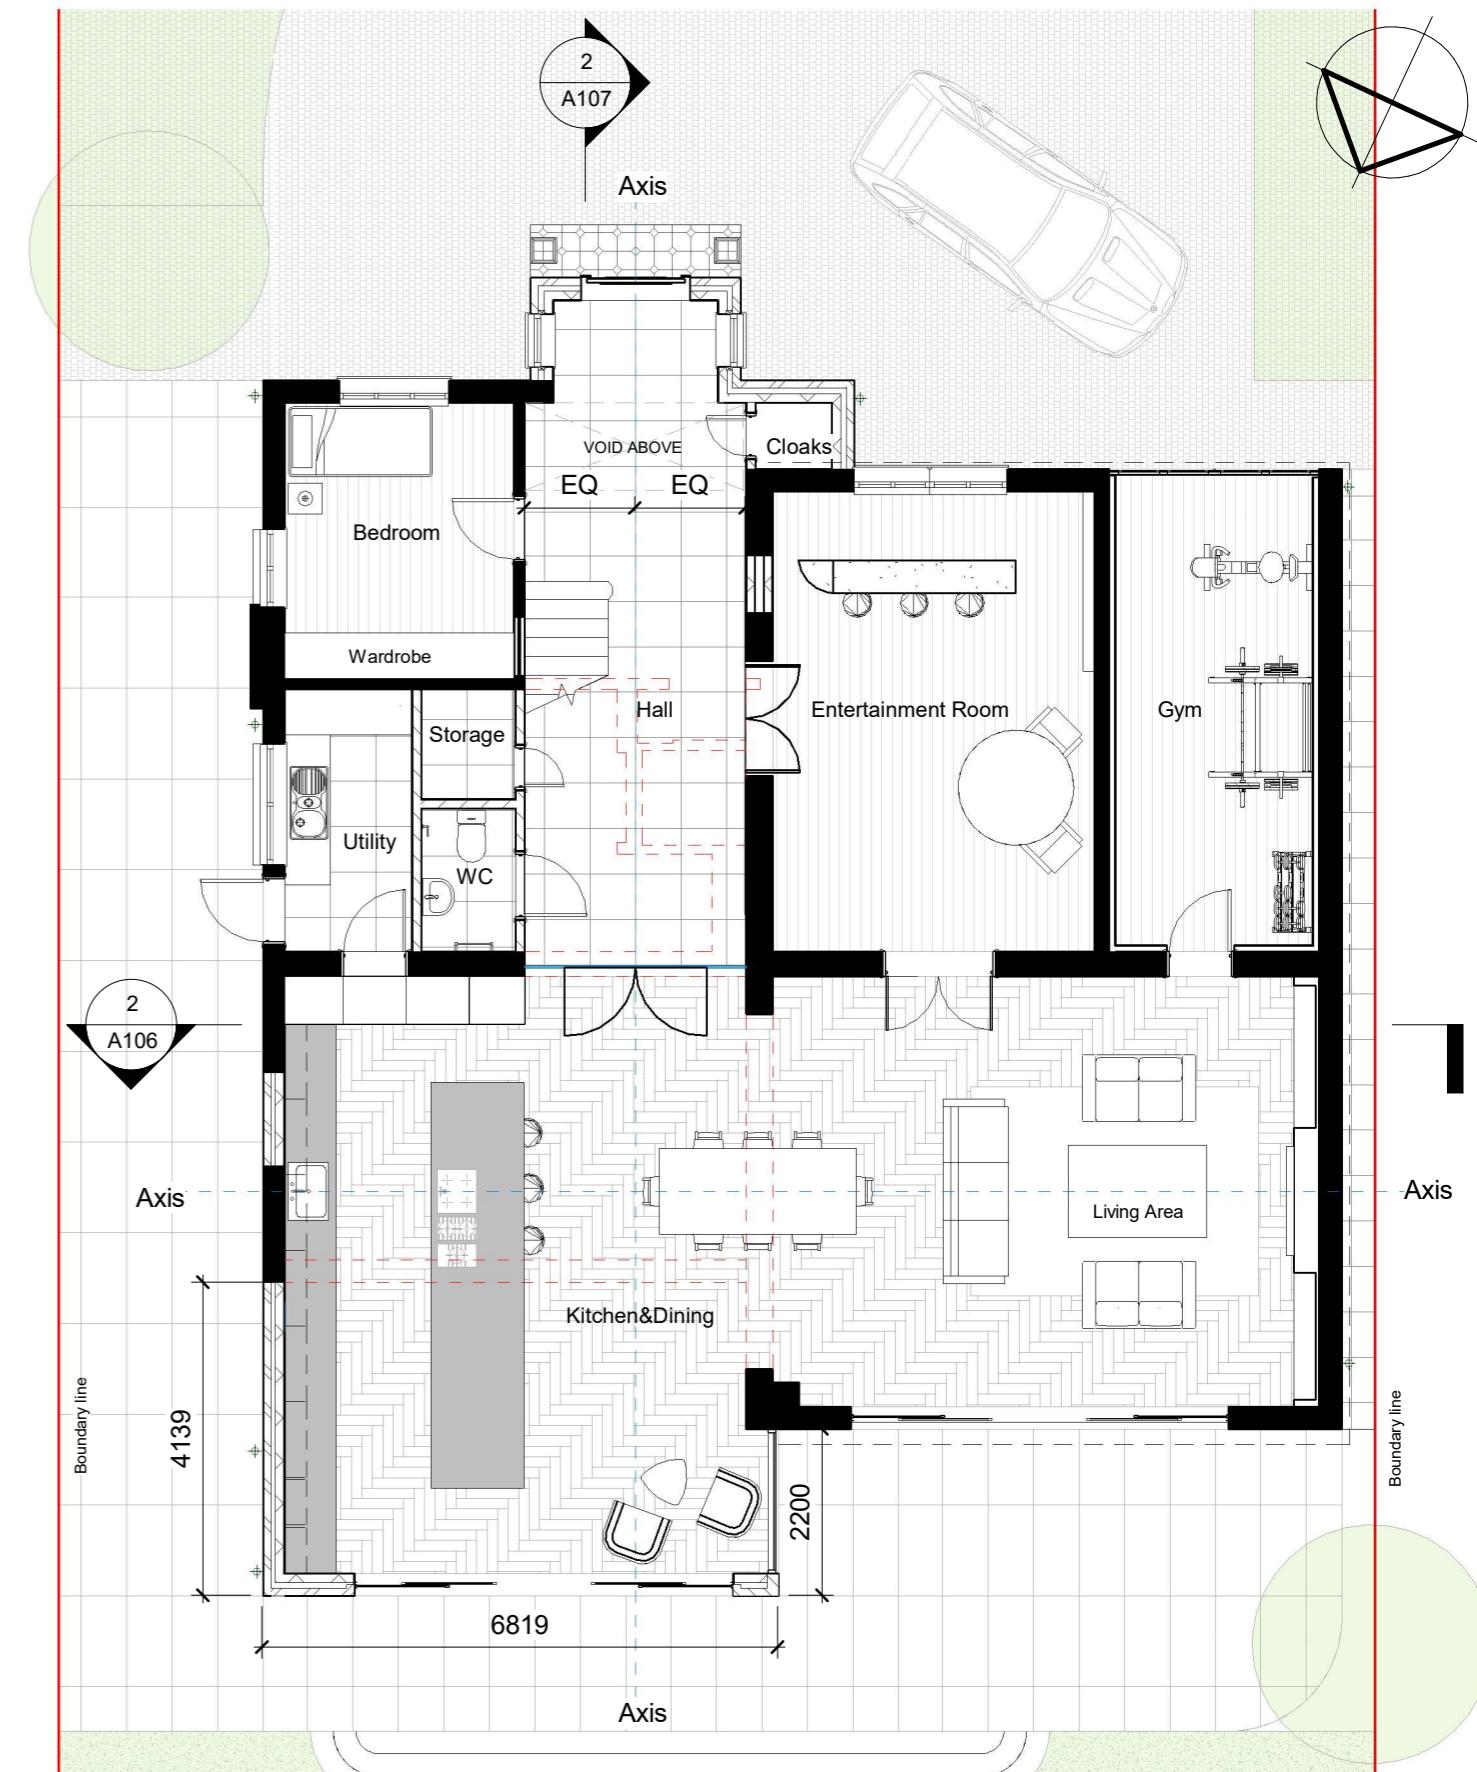

**00 - Proposed**



1 : 100



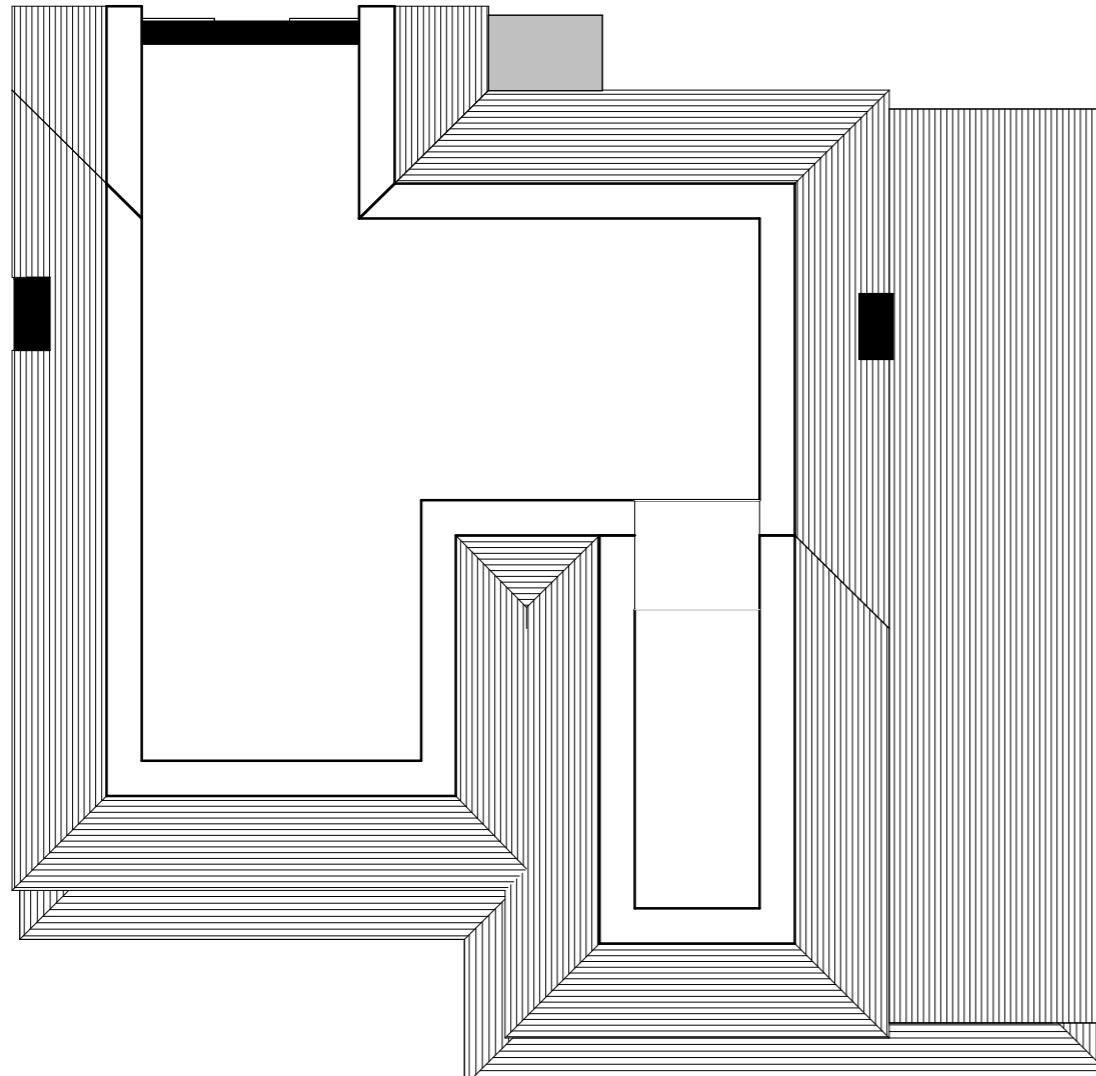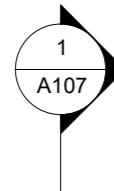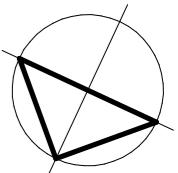

## Loft - Existing

1 : 100

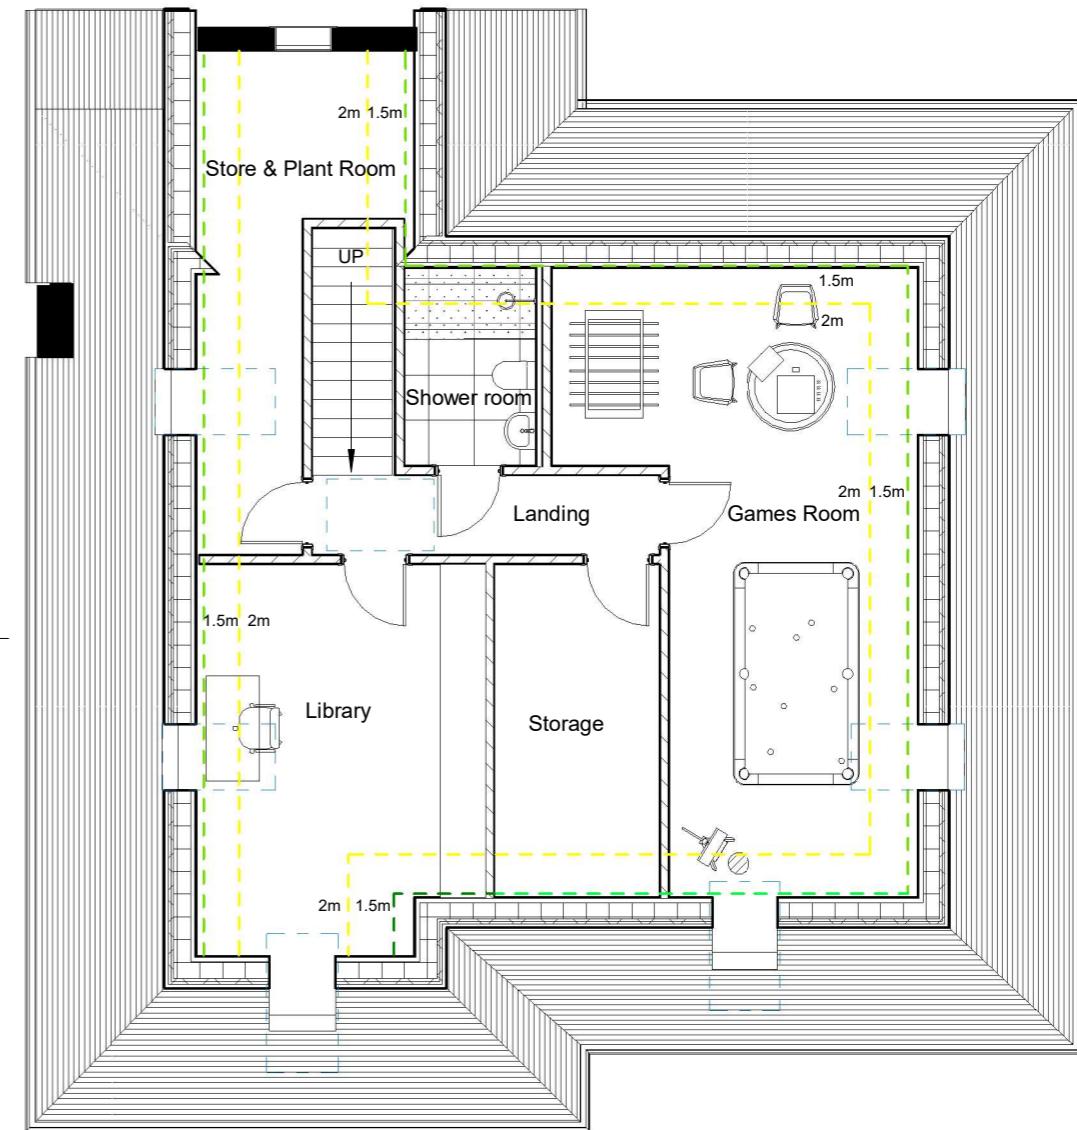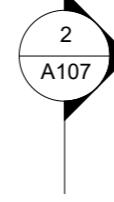


Boundary line

Boundary line


## Loft - Proposed

1 : 100

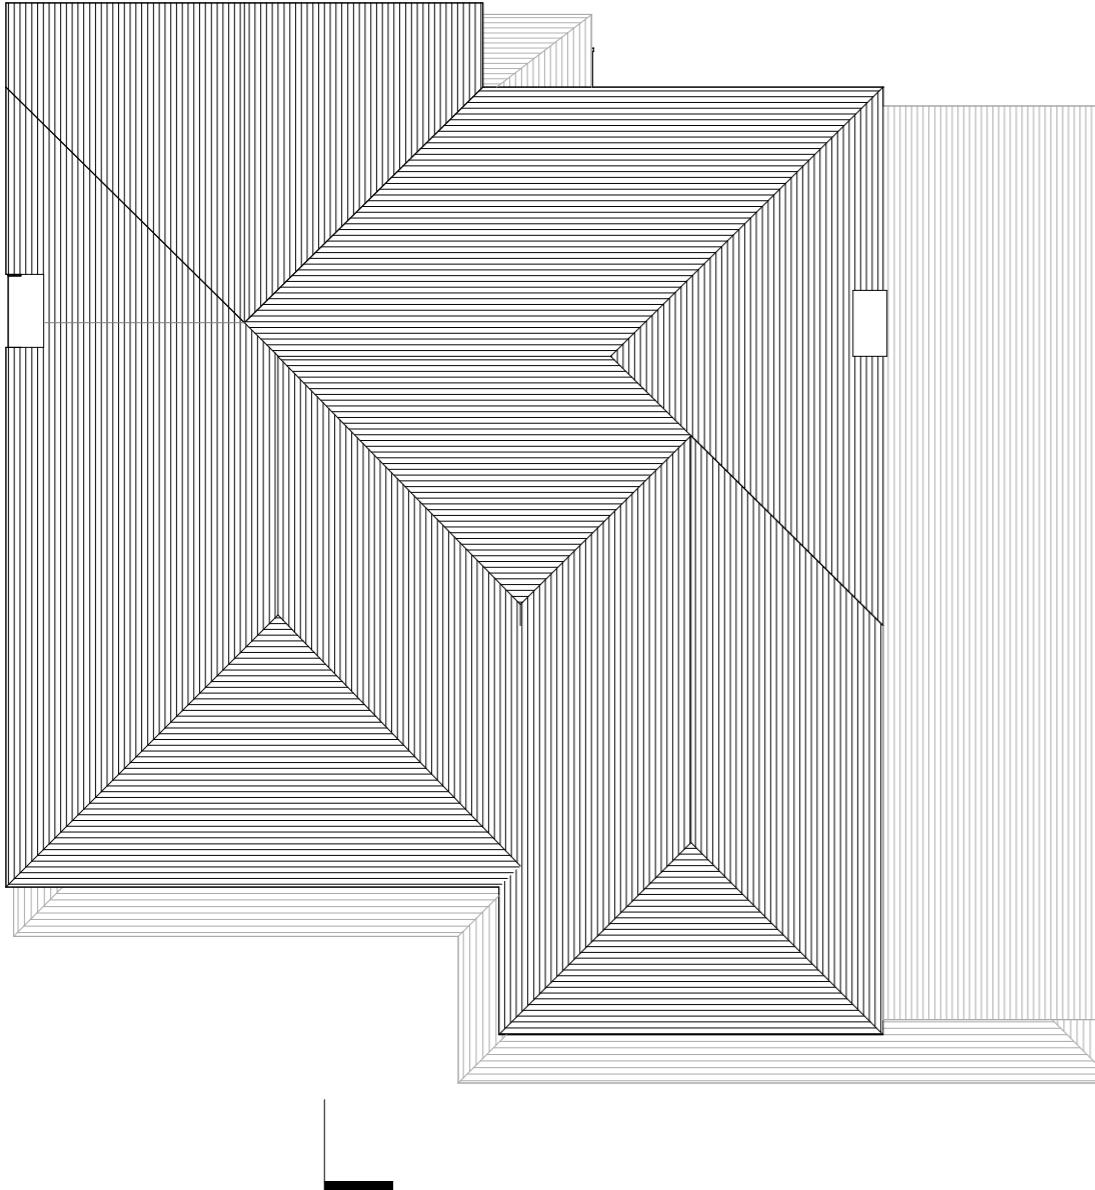

## Roof - Existing

1 : 100

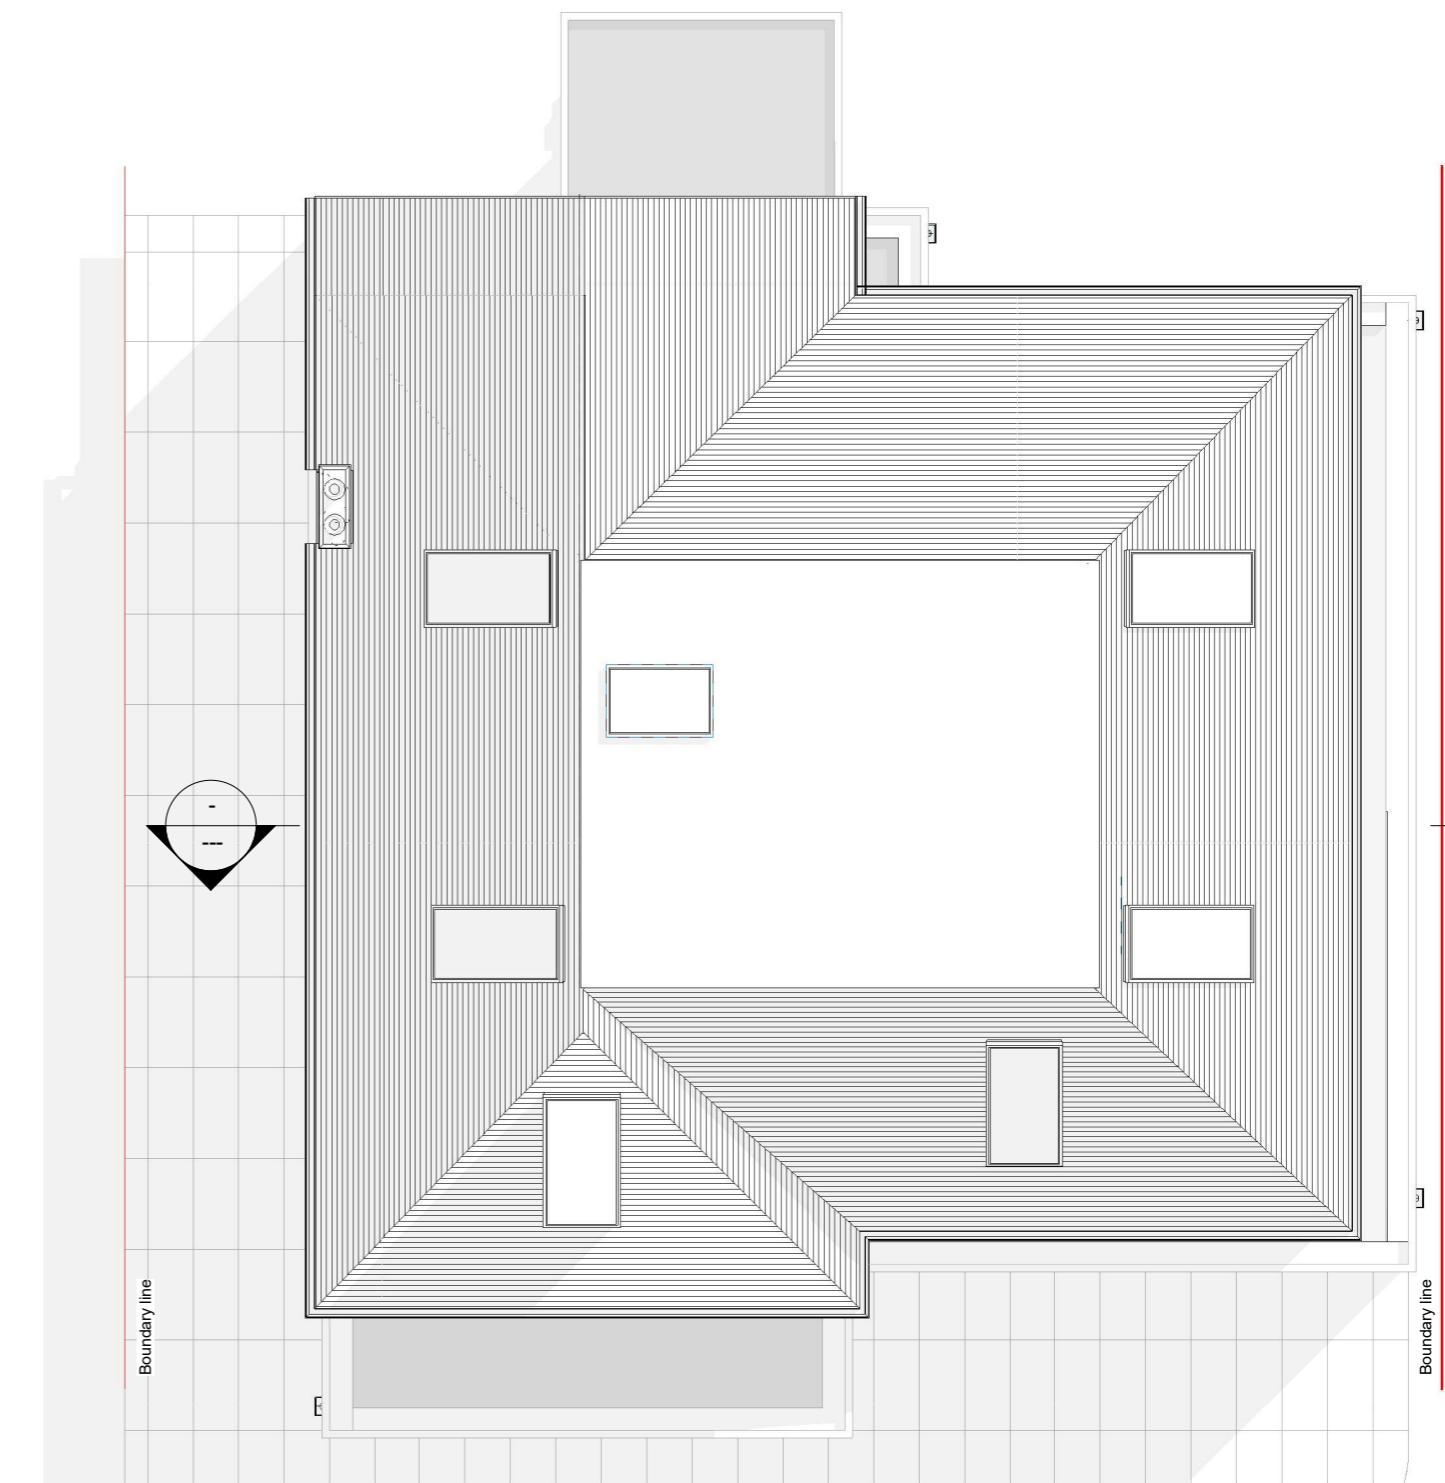

## Roof - Proposed

1 : 100

## Existing - Section 1.

1 : 100



## Proposed - Section 1

1 : 100




## Existing - Section 2


1 : 100



## Proposed - Section 2

1 : 100

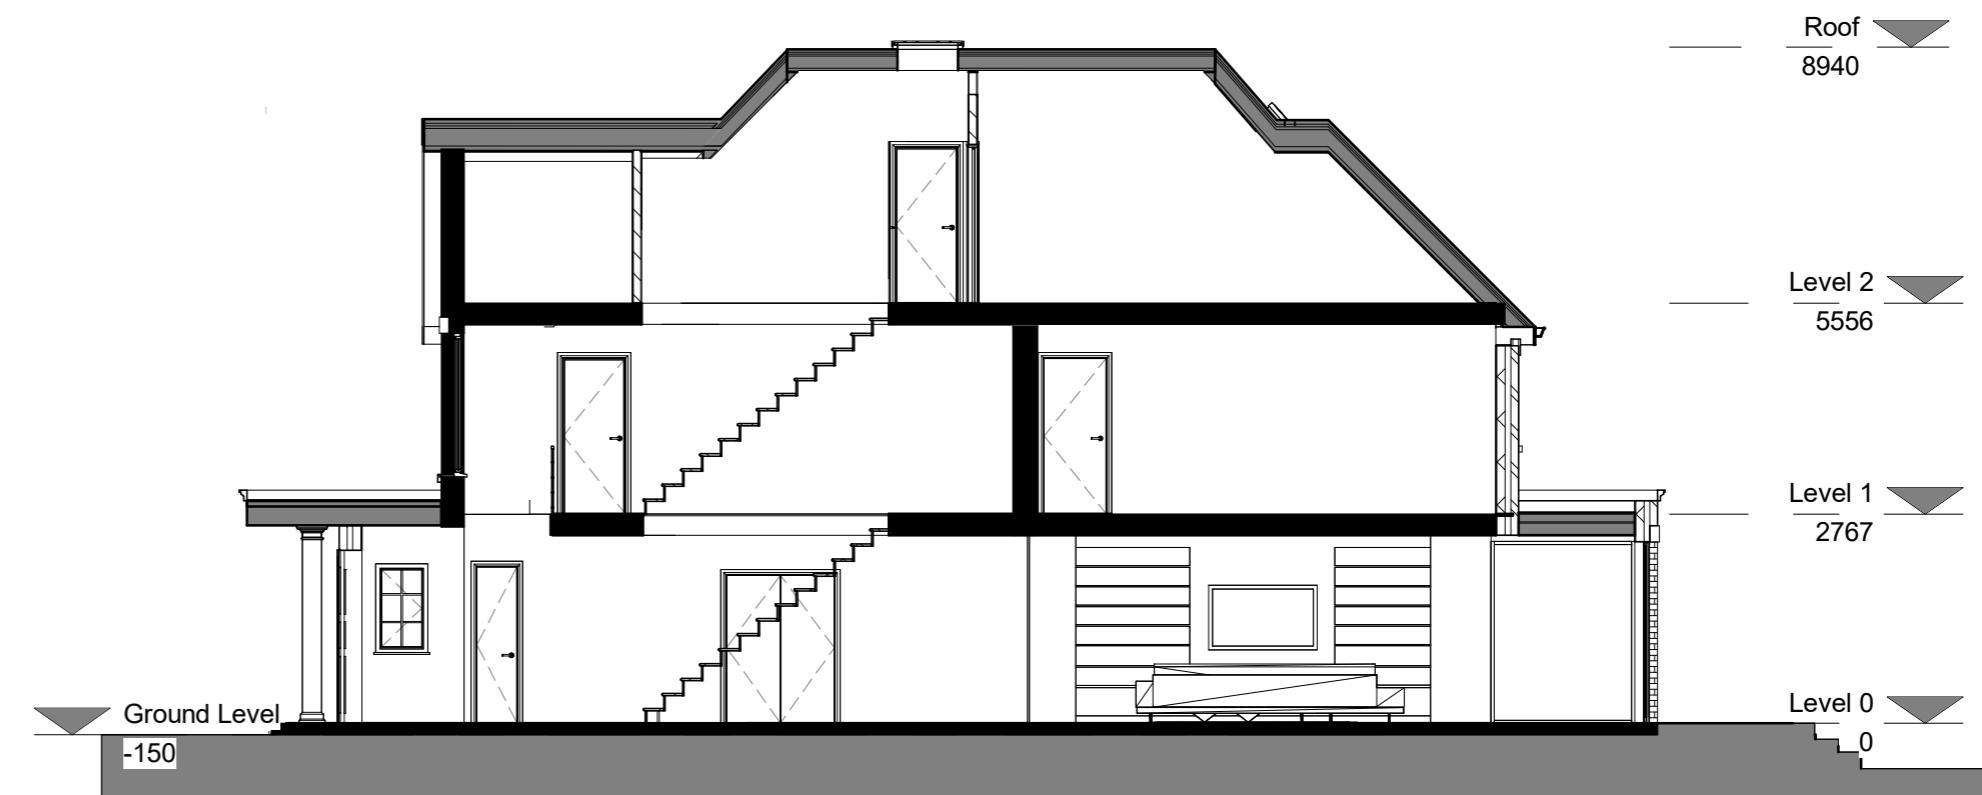

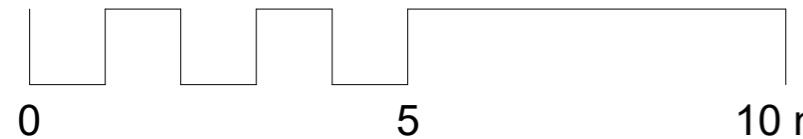

## Front elevation - Existing


1 : 100



## Front elevation - Proposed

1 : 100



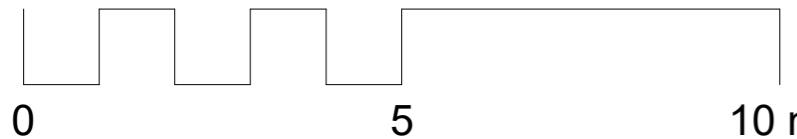

## Rear elevation - Existing

1 : 100


Velux Cabrio Balcony Skylight



## Rear elevation - Proposed


1 : 100



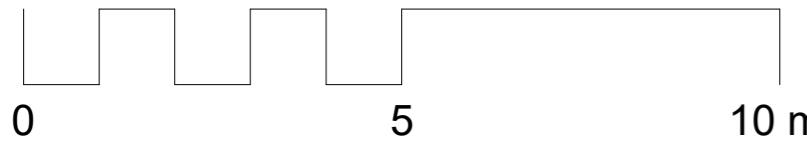

## Side elevation 1 - Existing


1 : 100

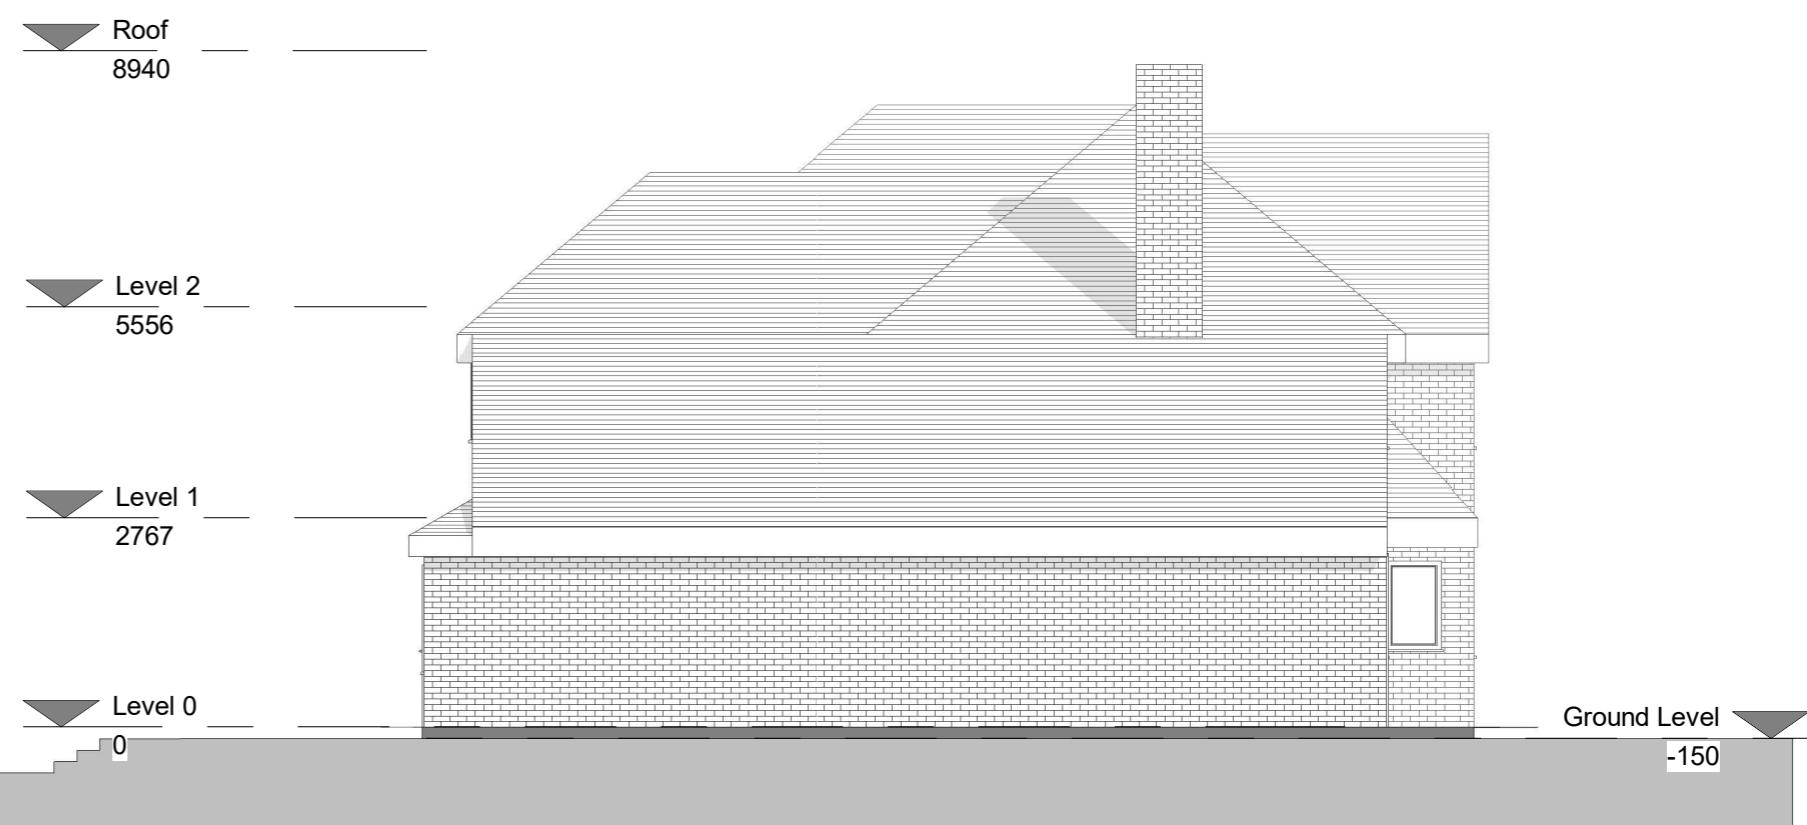

## Side elevation 1- Proposed

1 : 100



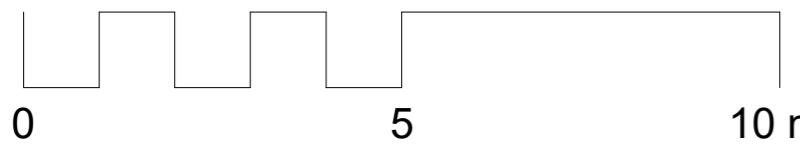

## Side elevation 2 - Existing

1 : 100



## Side elevation 2- Proposed

1 : 100