
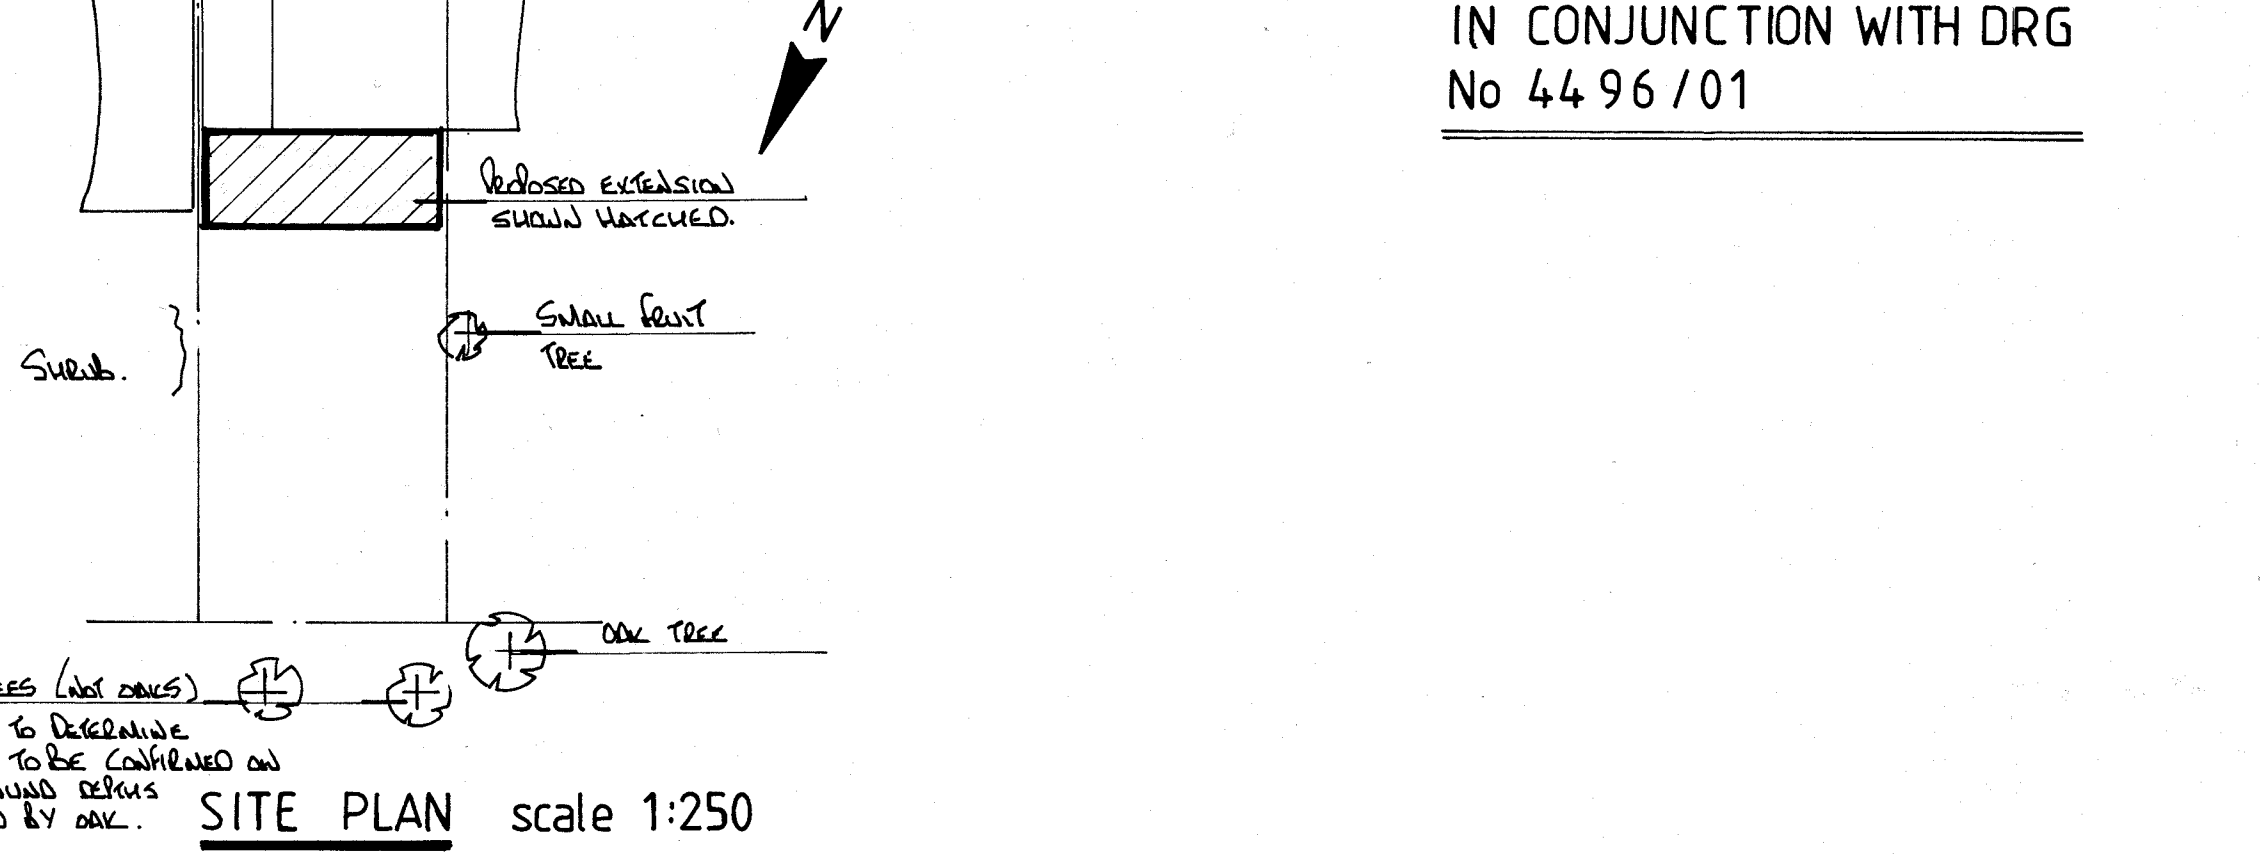
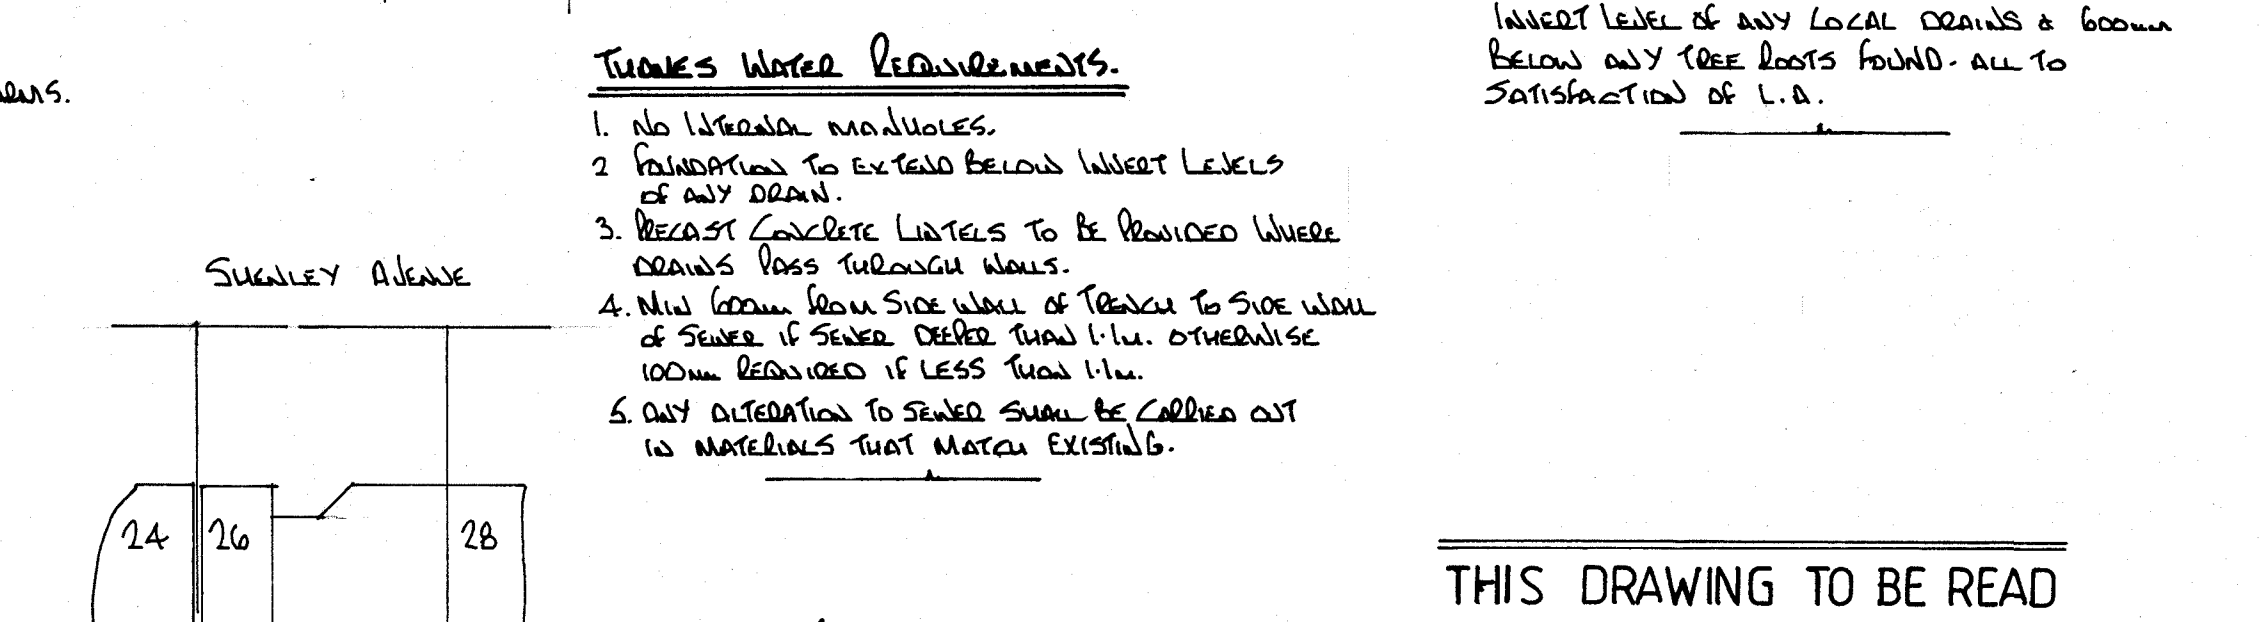
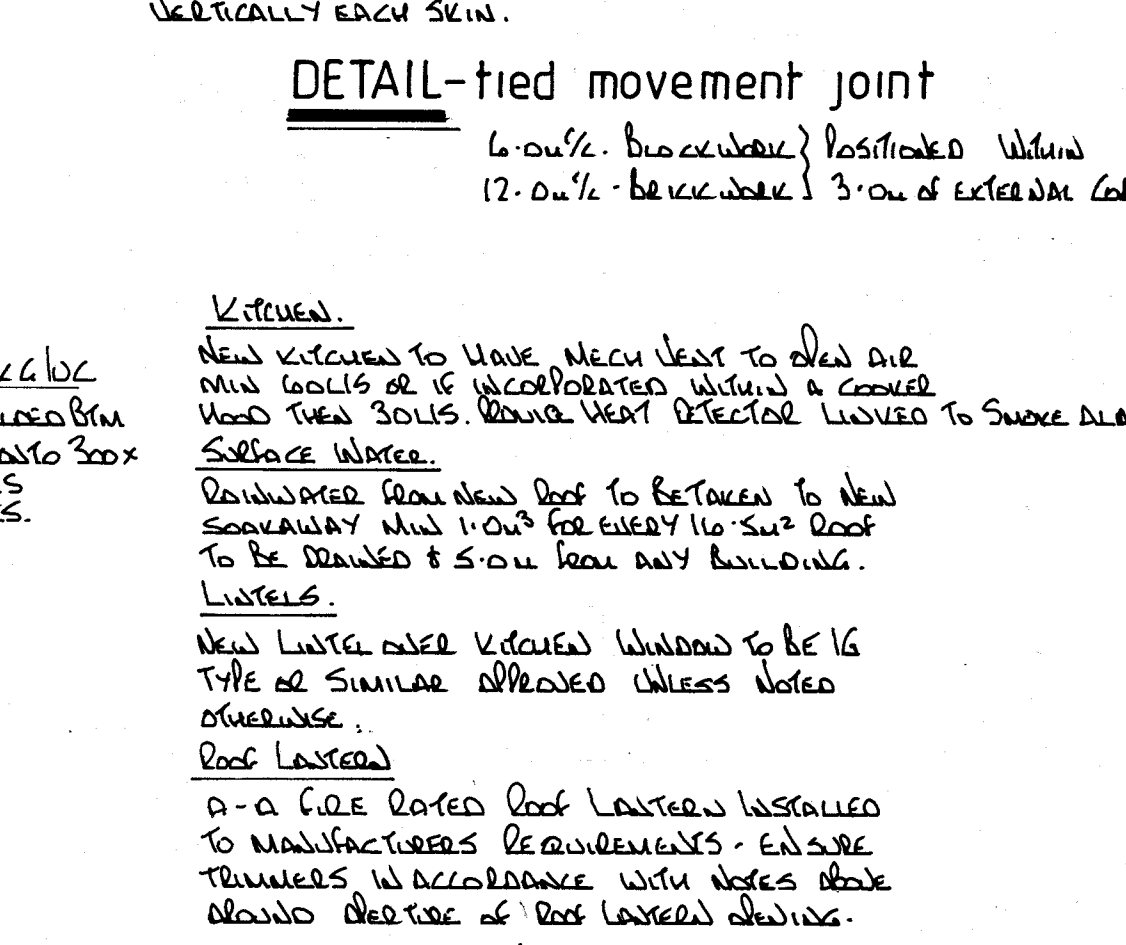


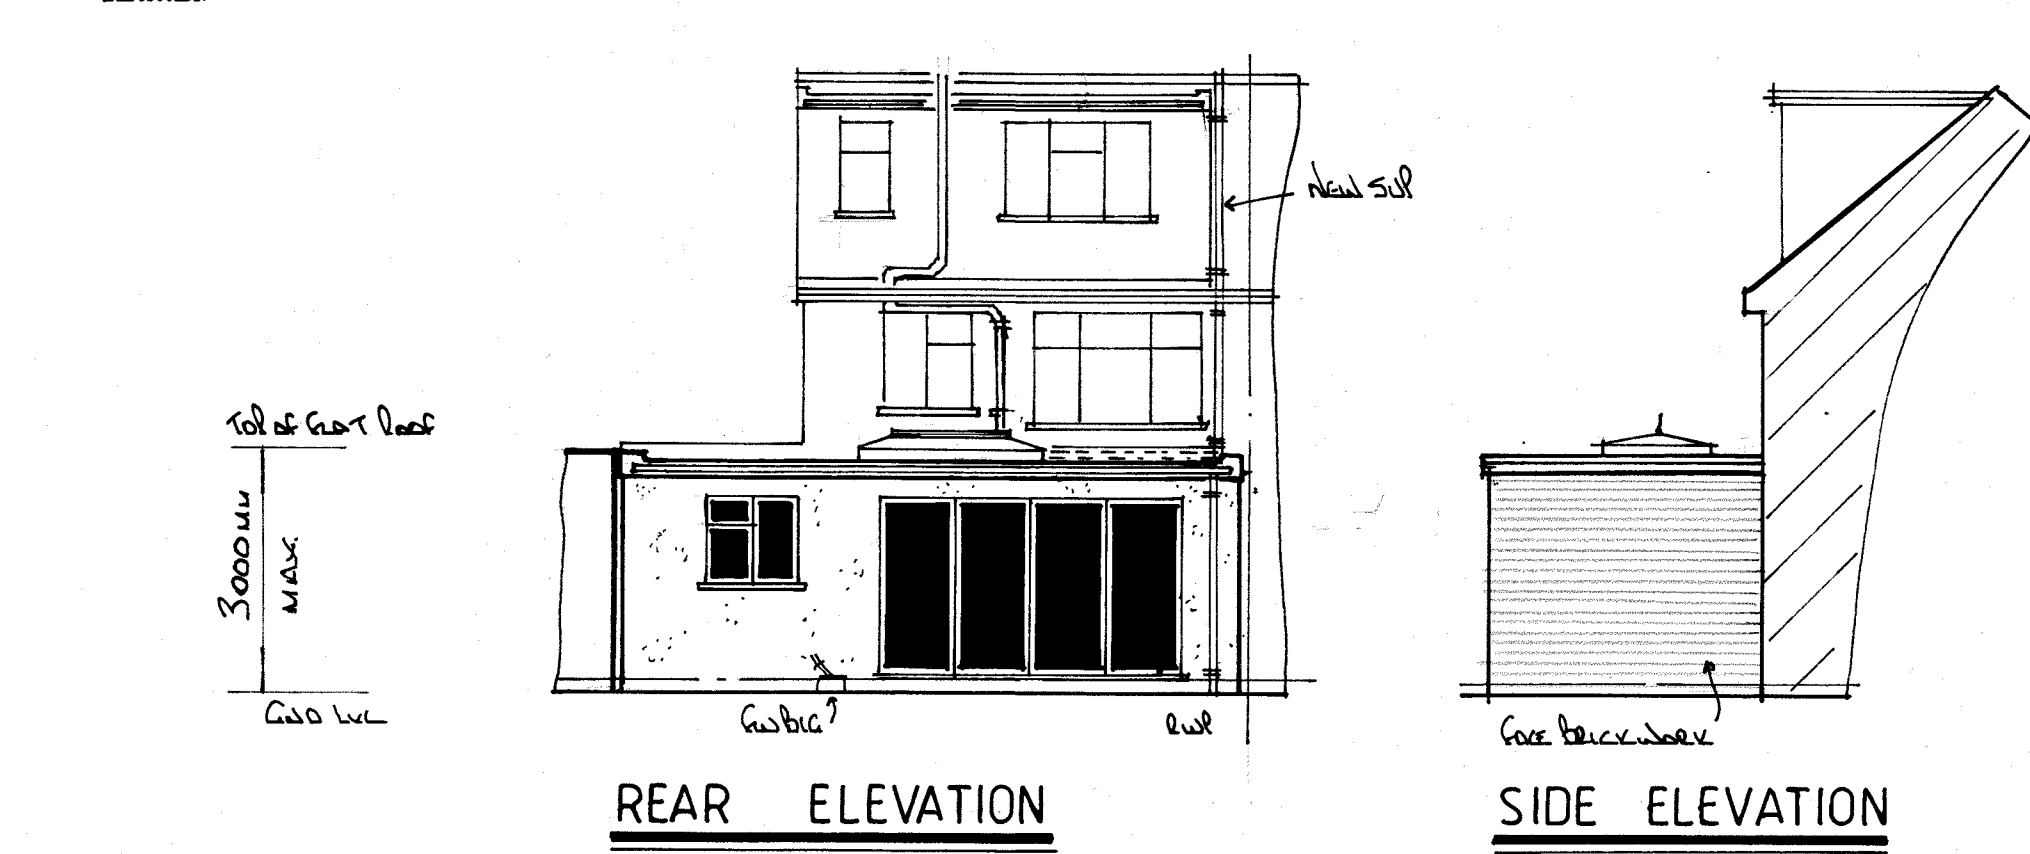

- | A | | |
|------|-----------|--|
| Date | Revisions | |
- ©copyright
- Pottle & Co Ltd
Planning & Building Consultants
- Suite A, 128 Manor Way
Ruislip, Middlesex, HA4 8HR
- Tel: 01895 622800
www.pottle.uk.com

(continued from page 60)

Client

LISA LAMB

Job Title

26 SHENLEY AVENUE
RUISLIP
MIDDIX

Drawing Title

PROPOSED SINGLE STOREY
REAR EXTENSION AND
INTERNAL ALTERATIONS

Scale: 1/2" = 1'

Date January 2, 2011 Drawn by CSB

Drg No.	Rev.
---------	------