


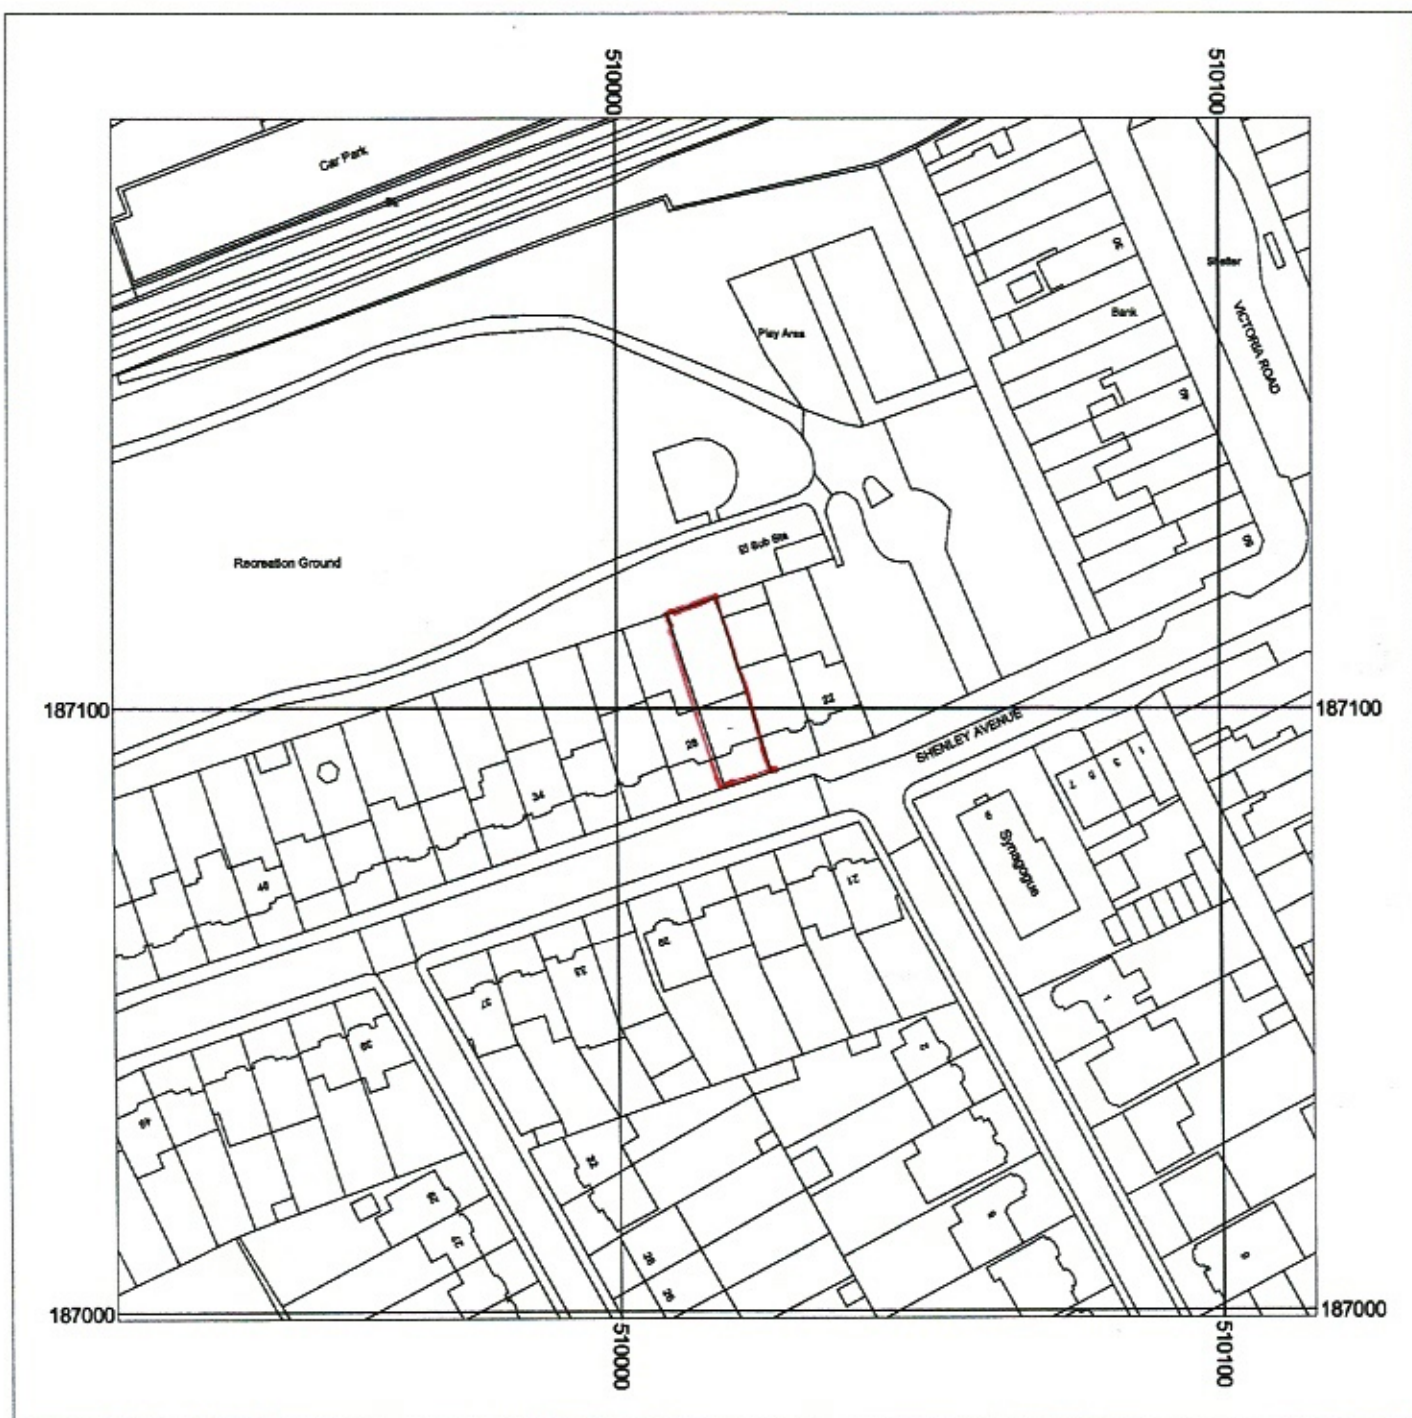

Metres
0 5 10 20 30 40 50
Scale: 1:1250



26 Shenley Avenue
Ruislip
HA4 6BX

Supplied by: National Map Centre
License number: 100031961
Produced: 21/12/2020
Serial number: 2298372

Plot centre co-ordinates: 510016,187098
Download file: pottle_26shenley.zip
Project name: pottle_26shenley