

NOTES

CONTRACTORS MUST VERIFY ALL DIMENSIONS ON SITE BEFORE COMMENCING ANY WORK ON SHOP DRAWINGS

DO NOT SCALE FROM THIS DRAWING

RS ATPA COPYRIGHT

Notes:

1. All dimensions to be verified on site and any discrepancy reported to the client
2. This drawing to be read in conjunction with all relevant drawings

owners to serve party wall ad ad notice on owners of adjacent property and obtain written agreement, prior to commencement of any works


client/builder to obtain all planning permission approvals from the relevant authority, prior to the planning & building control approvals is to client/builders own risk

A	Planning Issue	13.02.24	RS
REV	AMENDMENT	DATE	CHNO



CLIENT	Muslim Community Centre
PROJECT	4 - 5 Cowley Mill Road Uxbridge - Middlesex UB8 2QB
DRAWING TITLE	As Approved Floor Layouts
Sheet 1	


SCALE	DRAWN BY	CHECKED	DATE
1:50 @ A1	RS	RS	13.02.24
1:100 @ A3			
DRAWING NUMBER	2024 - 22 - 01	REVISION	A

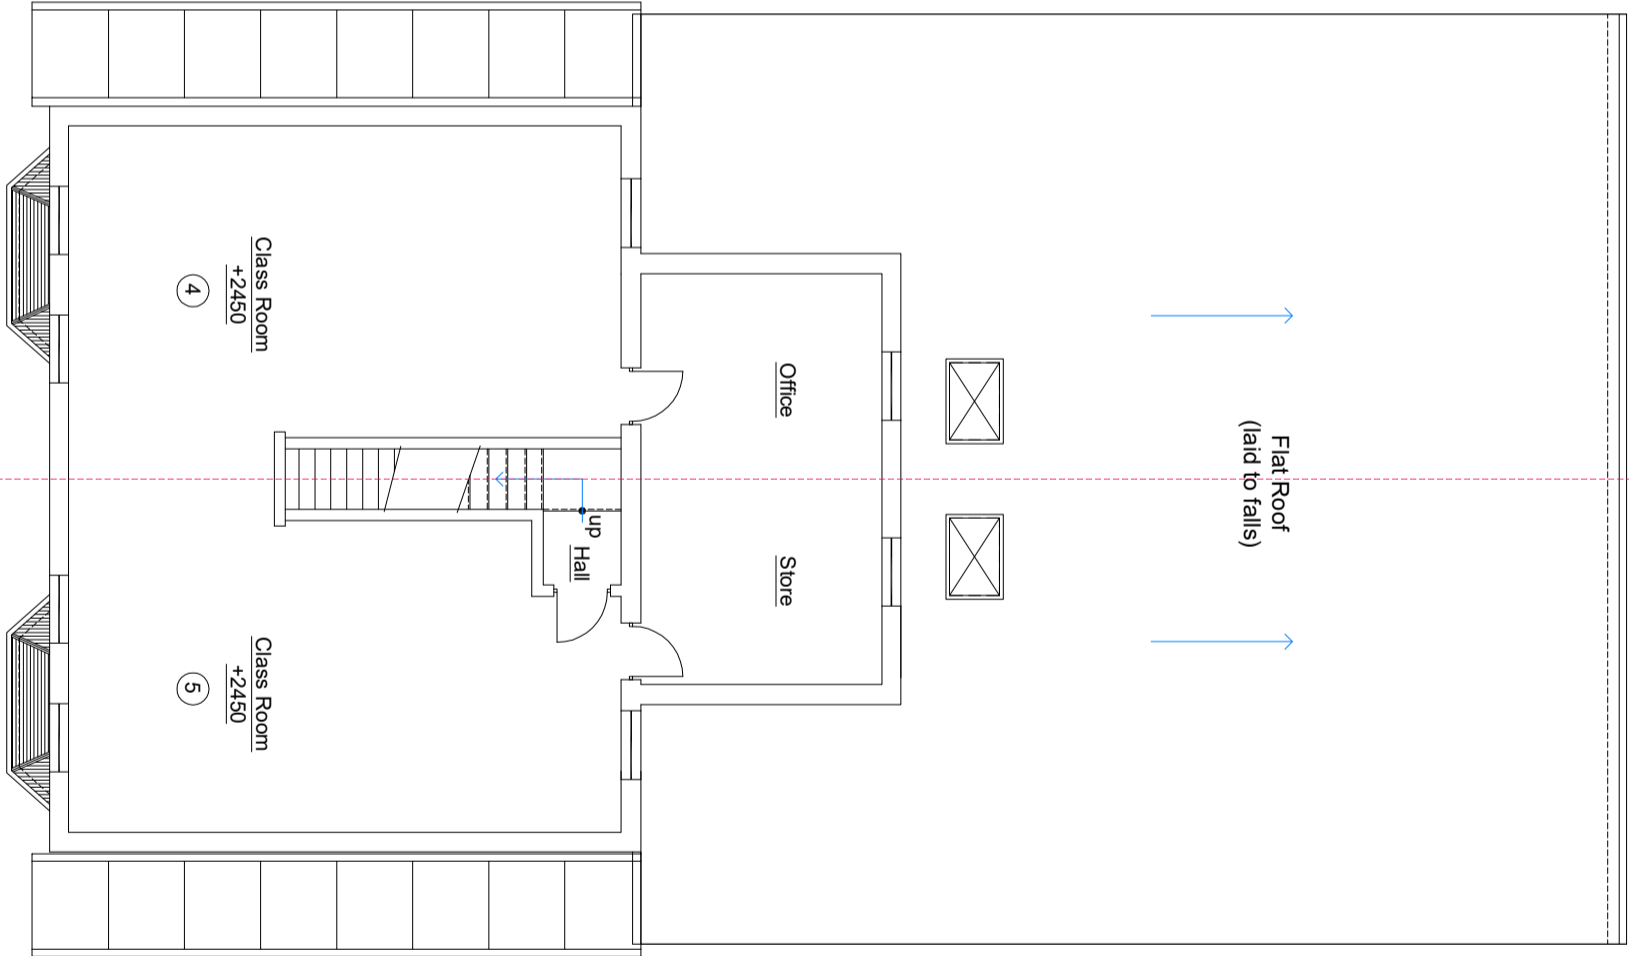

Front Drive

First Floor Layout - As Approved

+2450 denotes floor to ceiling height

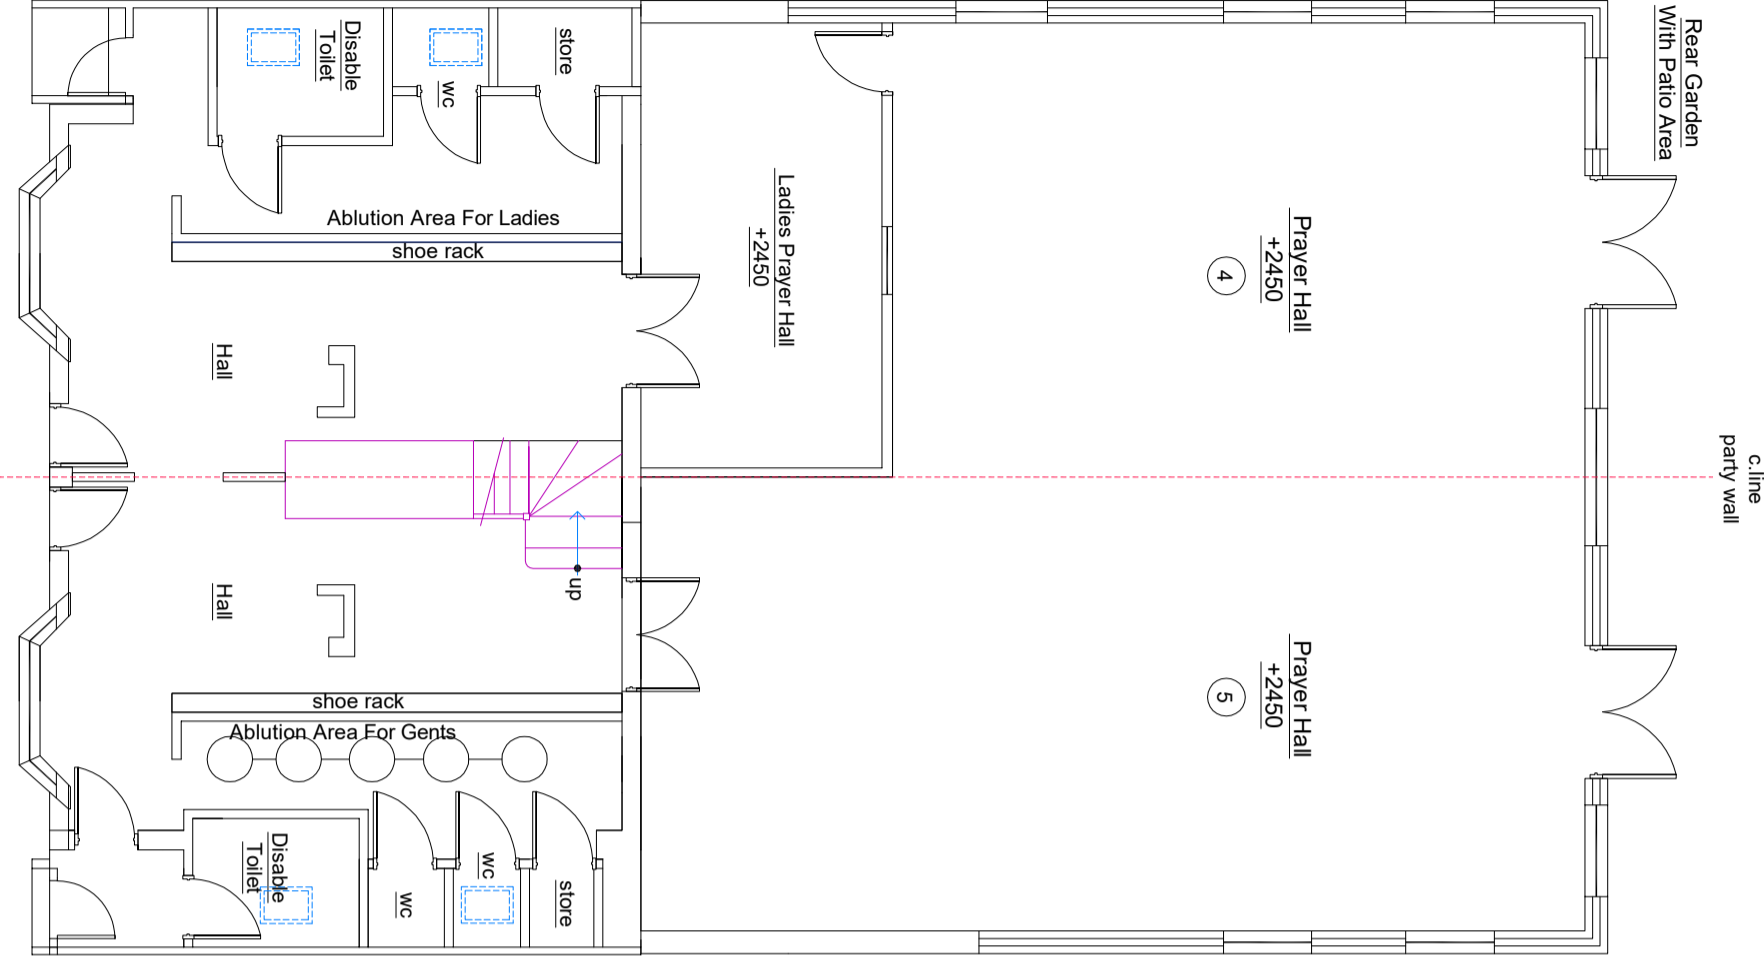

Ground Floor Layout - As Approved

+2450 denotes floor to ceiling height

As Approved

Planning Issue