

NOTES
CONTRACTORS MUST VERIFY ALL DIMENSIONS ON SITE BEFORE COMMENCING ANY WORK ON SHOP DRAWINGS
DO NOT SCALE FROM THIS DRAWING
RS ATPA COPYRIGHT


Notes:

1. All dimensions to be verified on site and any discrepancy reported to the client
2. This drawing to be read in conjunction with all relevant drawings

owners to serve party wall ad notice on owners of adjacent property and obtain written agreement, prior to commencement of any works


client/builder to obtain all planning permission approvals from the relevant authority, prior to the planning & building control approvals is to client/builders own risk

A	Planning Issue	13.02.24	RS
REV	AMENDMENT	DATE	CHD

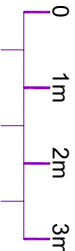

Scale Bar

CLIENT		Muslim Community Centre	
PROJECT		4 - 5 Cowley Mill Road Uxbridge - Middlesex UB8 2OB	
DRAWING TITLE		As Approved Elevations Sheet 3	
SCALE		DRAWN BY	CHECKED
1:50 @ A1		RS	RS
1:100 @ A3			
DATE		13.02.24	
DRAWING NUMBER		2024 - 22 - 03	
REVISION		A	

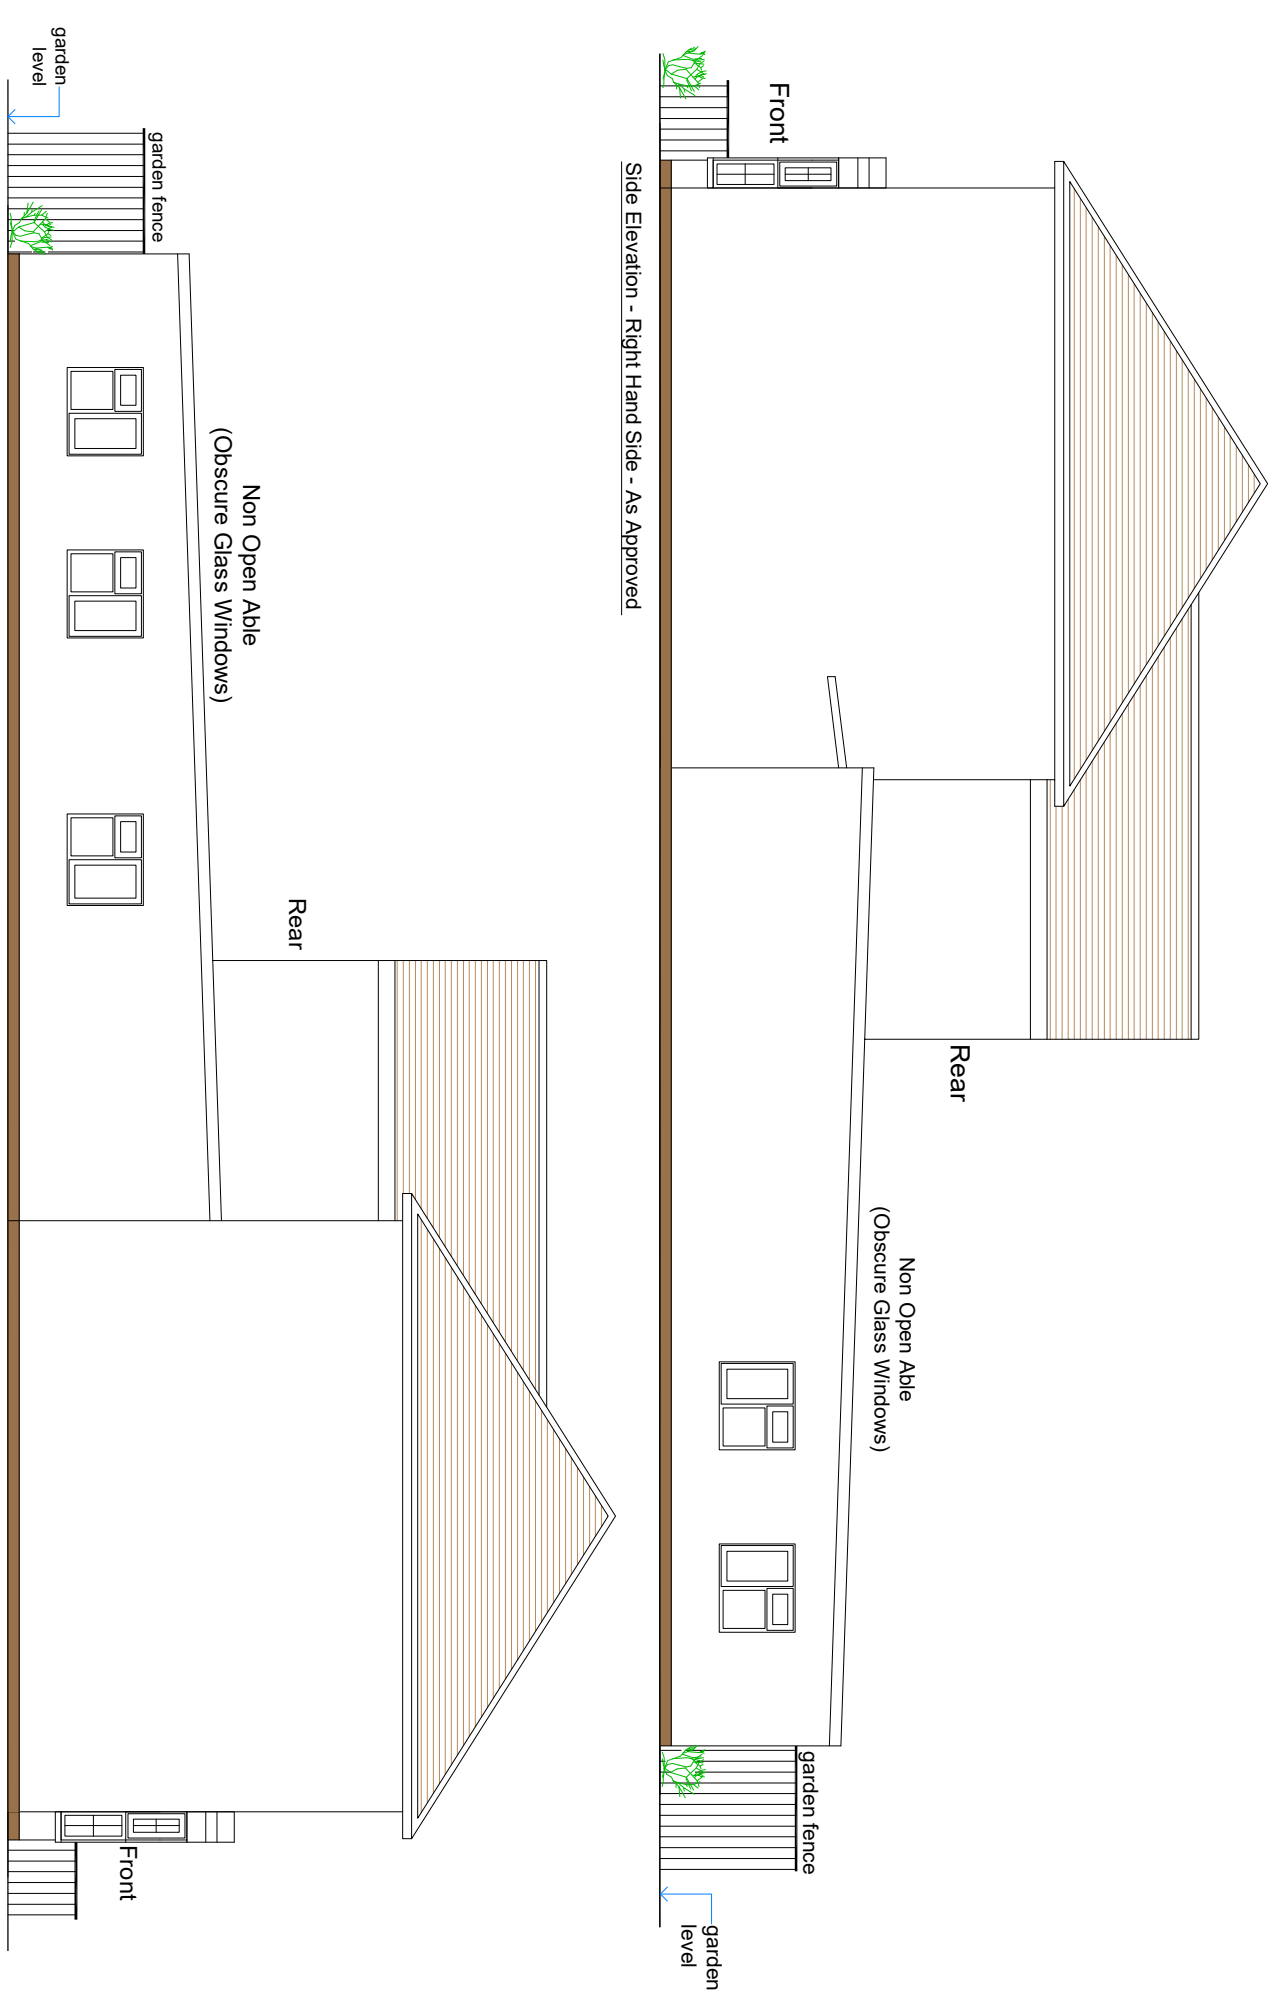

garden level

garden fence

Non Open Able
(Obscure Glass Windows)

Rear

Non Open Able
(Obscure Glass Windows)

Rear

Front

Side Elevation - Right Hand Side - As Approved

Side Elevation - Left Hand Side - As Approved

garden level

garden fence

Front

As Approved

Planning Issue