

NOTES


CONTRACTORS MUST VERIFY ALL DIMENSIONS ON SITE BEFORE
COMMENCING ANY WORK ON SHOP DRAWINGS

DO NOT SCALE FROM THIS DRAWING

RS ATFA COPYRIGHT

Notes:


1. All dimensions to be verified on site and any discrepancy reported to the client
2. This drawing to be read in conjunction with all relevant drawings

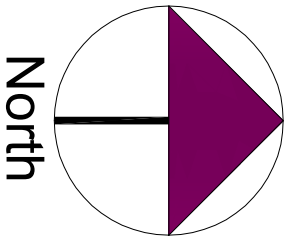

REV	AMENDMENT	DATE	CHKD
A	Planning Issue	13.02.24	RS

CLIENT	Muslim Community Centre
PROJECT	4 - 5 Cowley Mill Road Uxbridge - Middlesex UB8 2QB
DRAWING TITLE	Location Plan Sheet 9

©Crown Copyright and database rights 2023 OS Licence no. AC0000805567

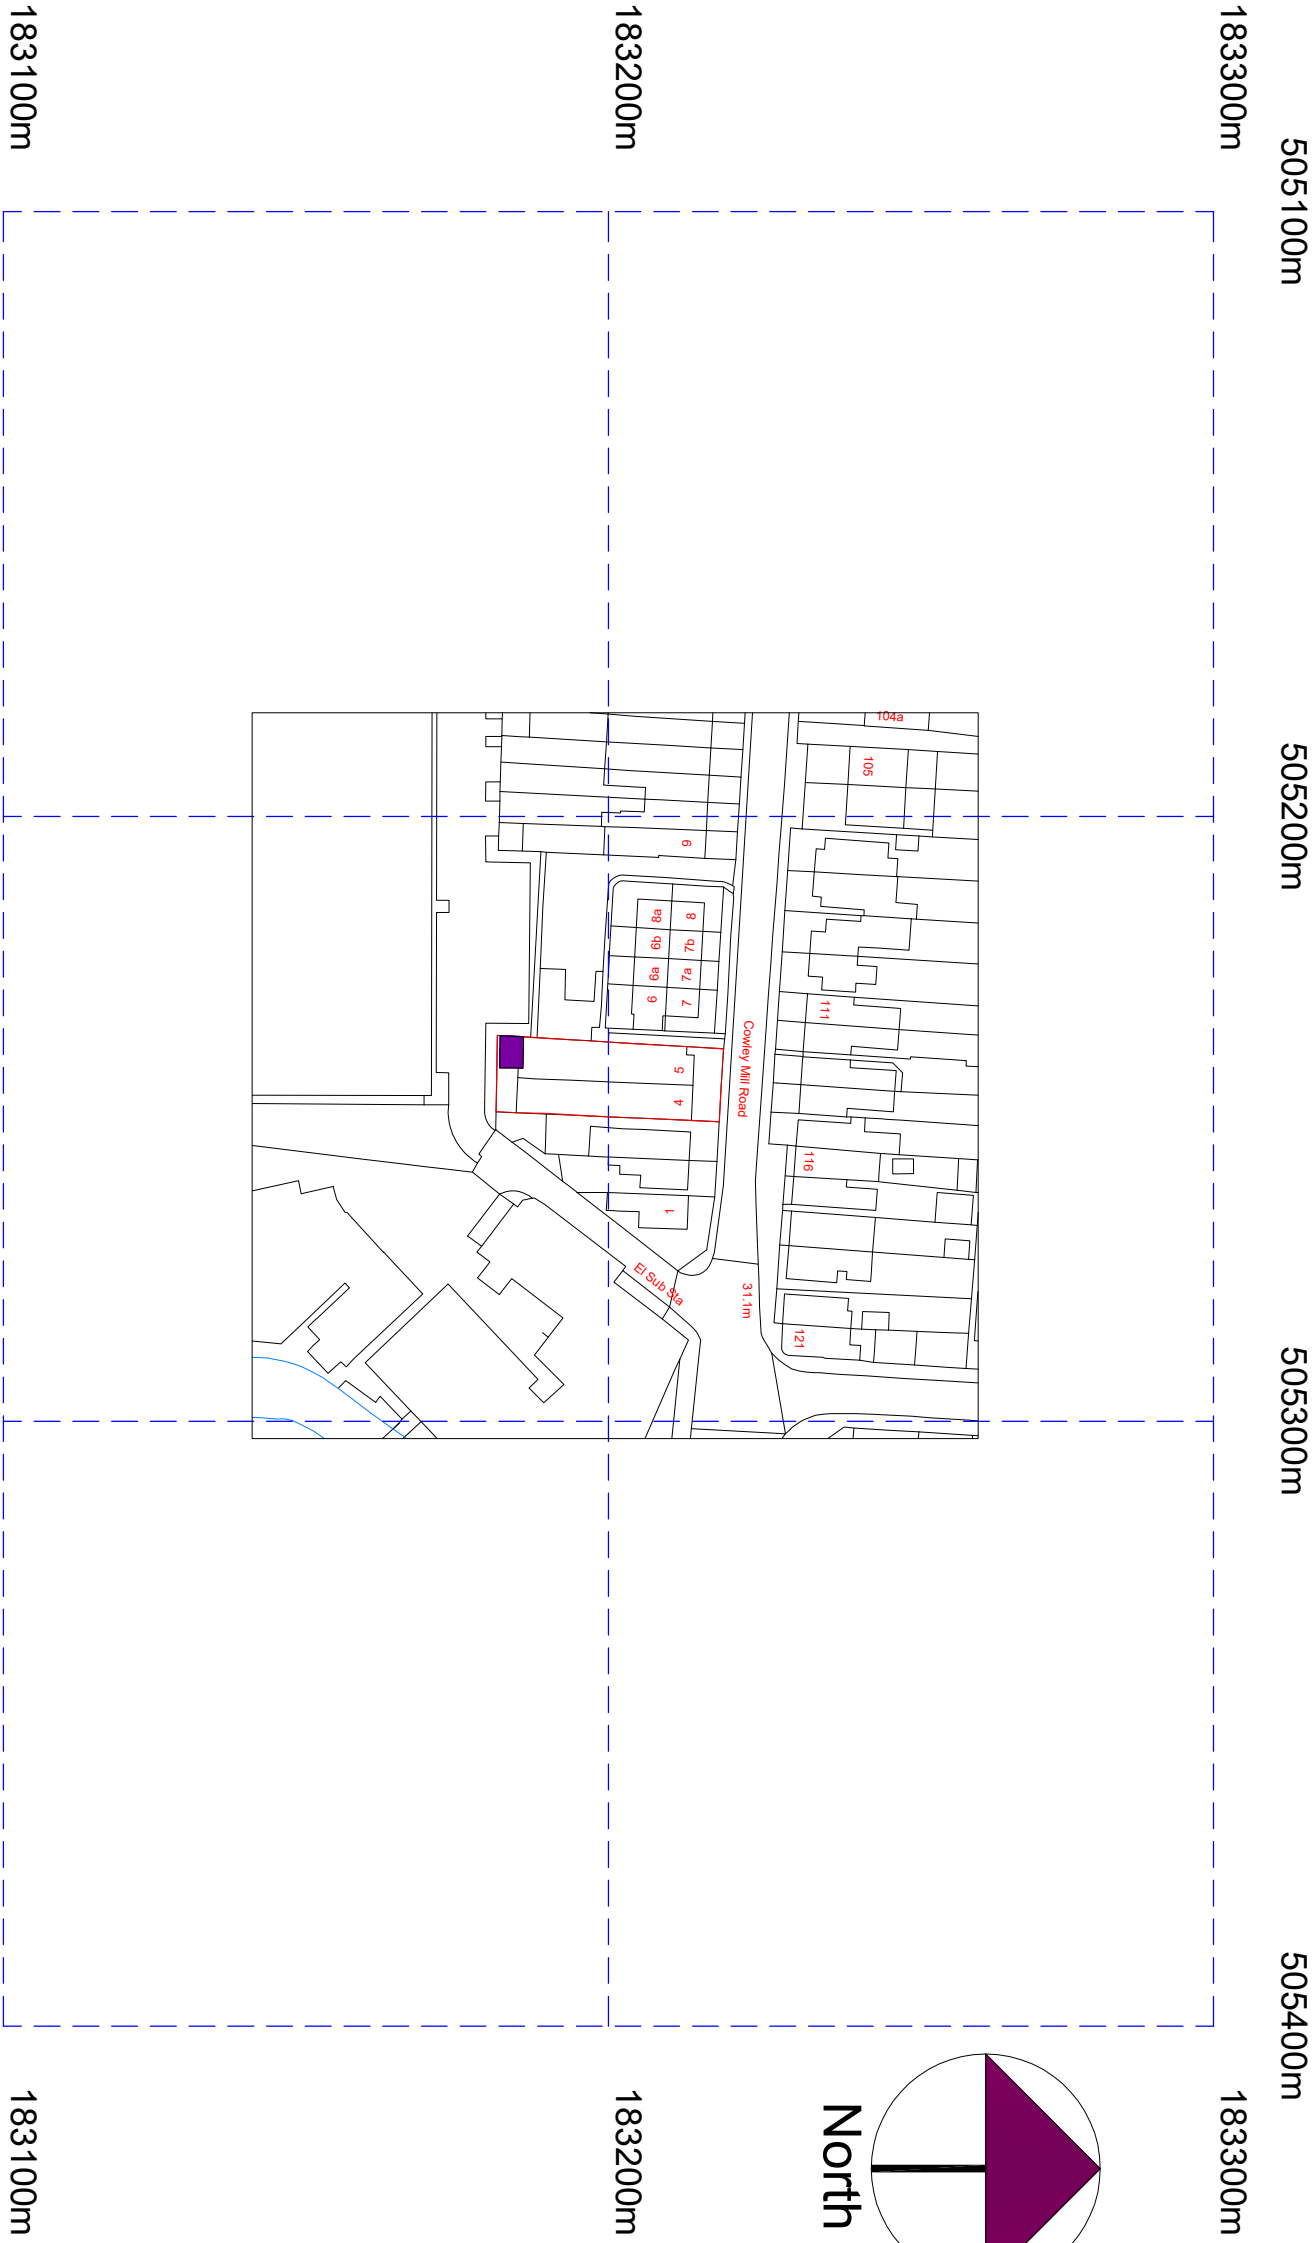

As Built
DRAWING STATUS
Planning Issue

SCALE	DRAWN BY	CHECKED	DATE
1:250 @ A1	RS	RS	13.02.24
1:1250 @ A3			
DRAWING NUMBER			REVISION
2024 - 22 - 09			A