




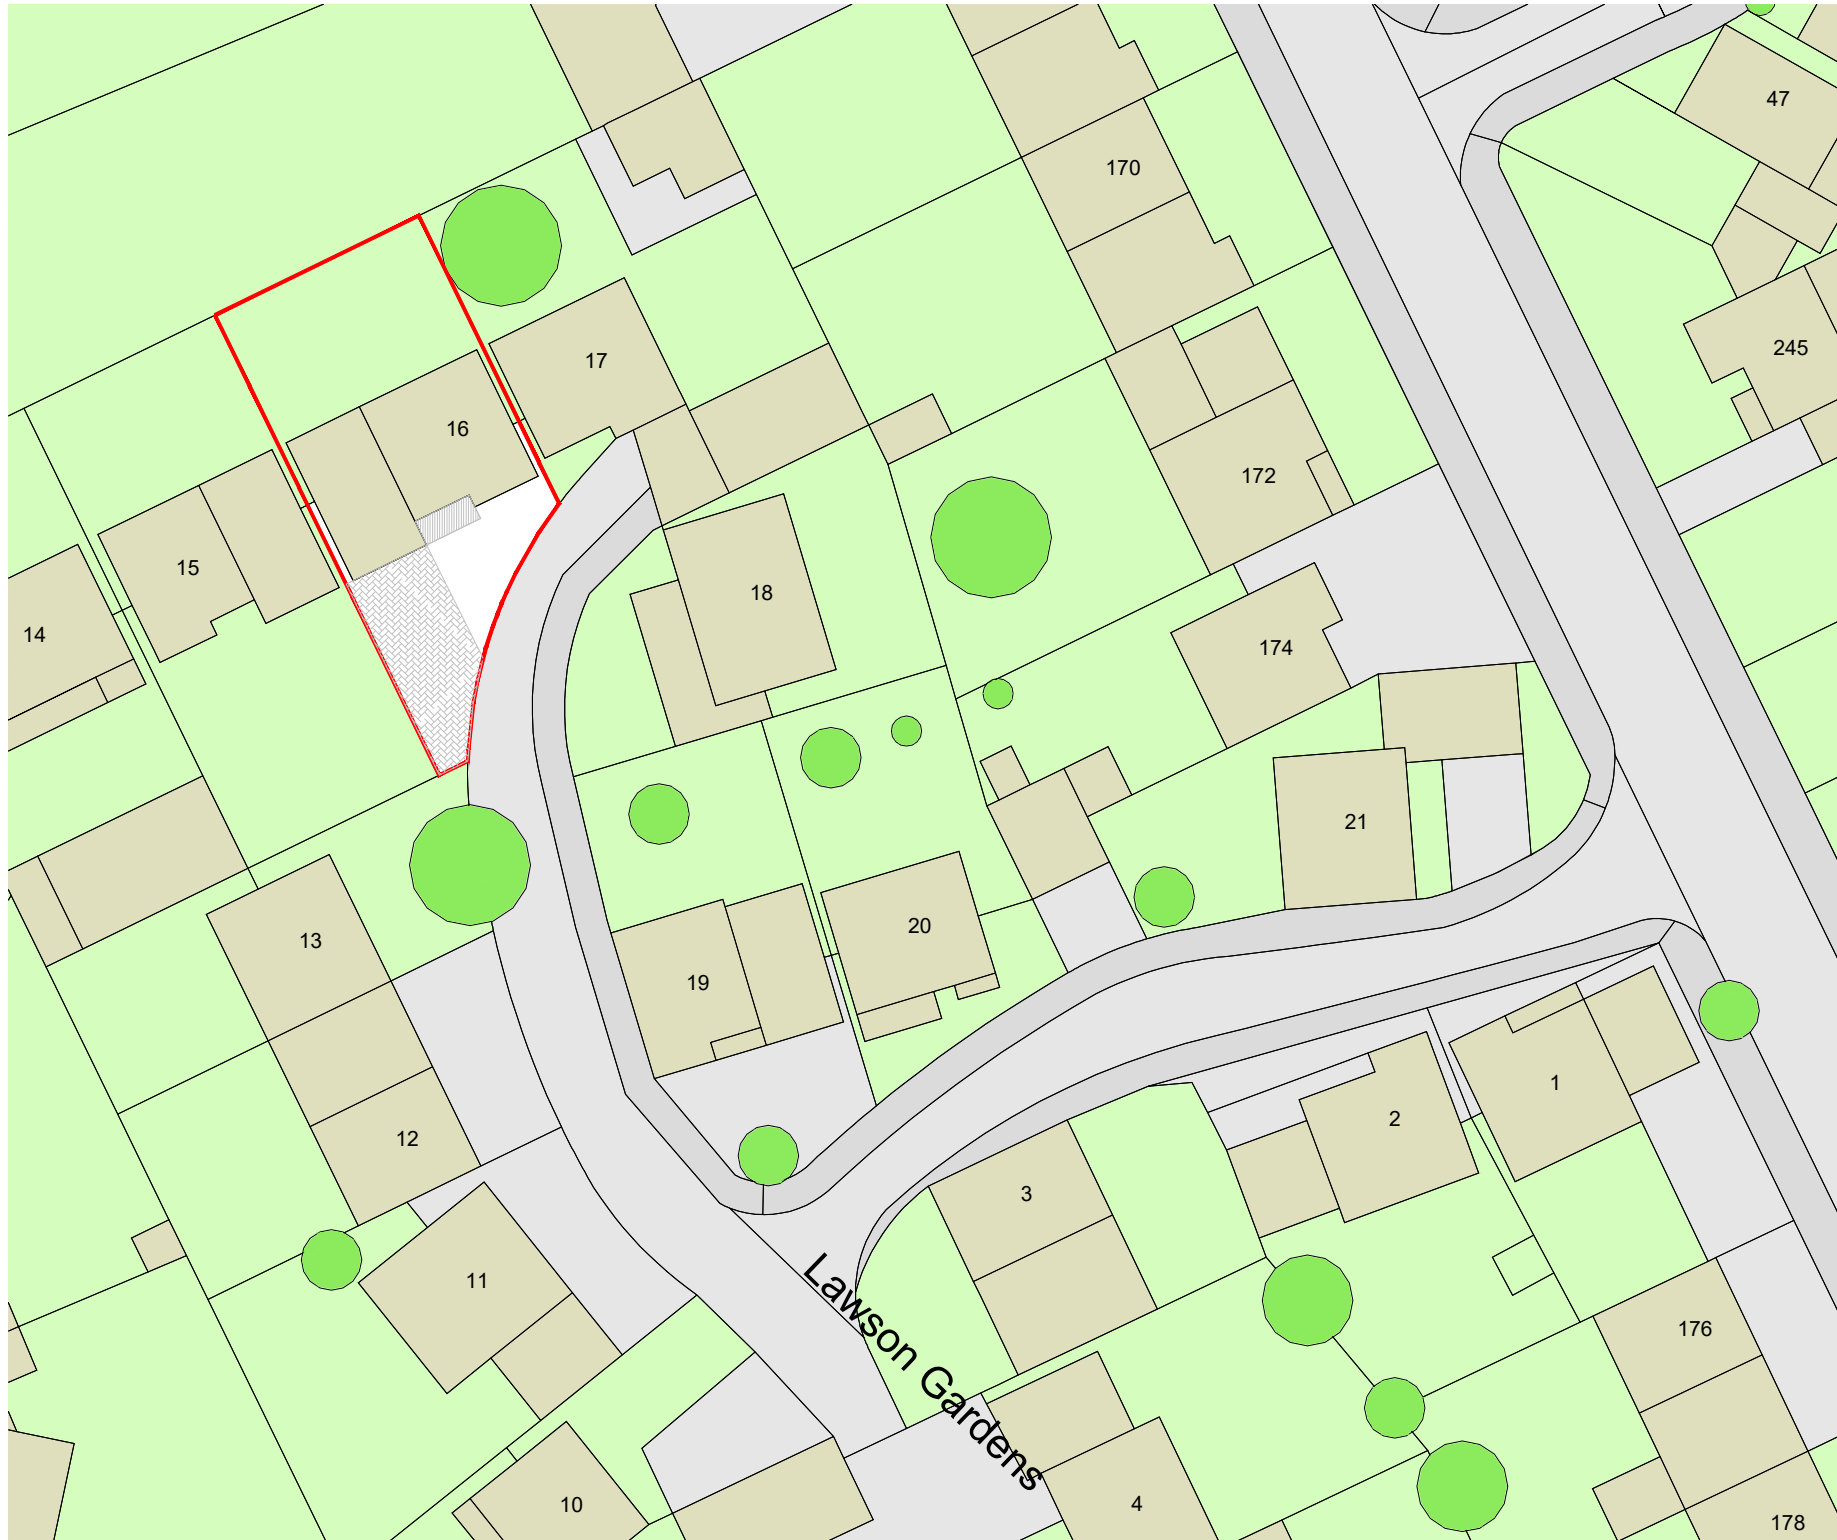


'(c) UKMap Copyright. The GeoInformation Group 2016 Licence No. LANDMLON100003121118"

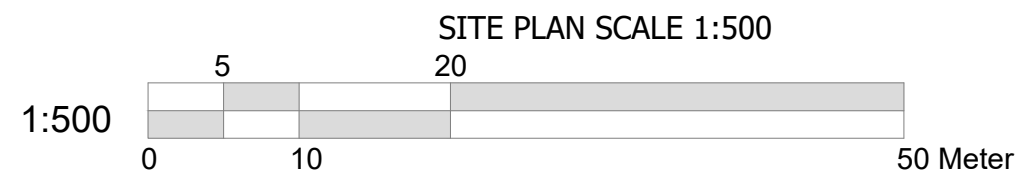

"(c) UKMap Copyright. The GeoInformation Group 2016 Licence No. LANDMLON100003121118"

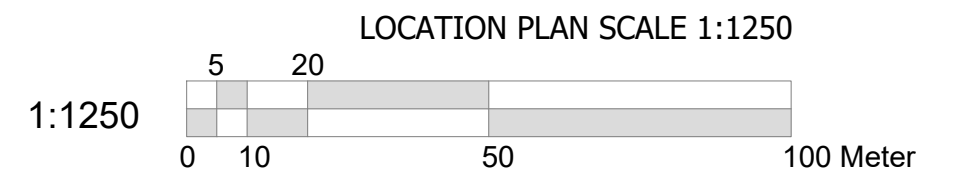

REV-A PP 230223 Dwg Revised

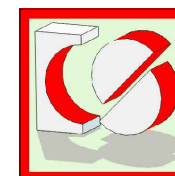

CRAFTED SPACES
ARCHITECTURE + URBANISUM
DESIGNING WITH SOCIAL ECONOMIC & ENVIRONMENTAL SUSTAINABILITY
(M) 07973988297

Applicant:
MR KOHLI

Job Title:
16 LAWSON GARDENS, PINNER, HA5 2EB

Drawing Title:
BLOCK AND LOCATION PLAN

Scale: AS SHOWN Date: 11/09/2022	Drawing No. PA2-2234-00	Print Size A3	Revision A
-------------------------------------	-----------------------------------	-------------------------	----------------------

Drawing Status
FOR PLANNING APPROVAL

