



Existing tree location plan

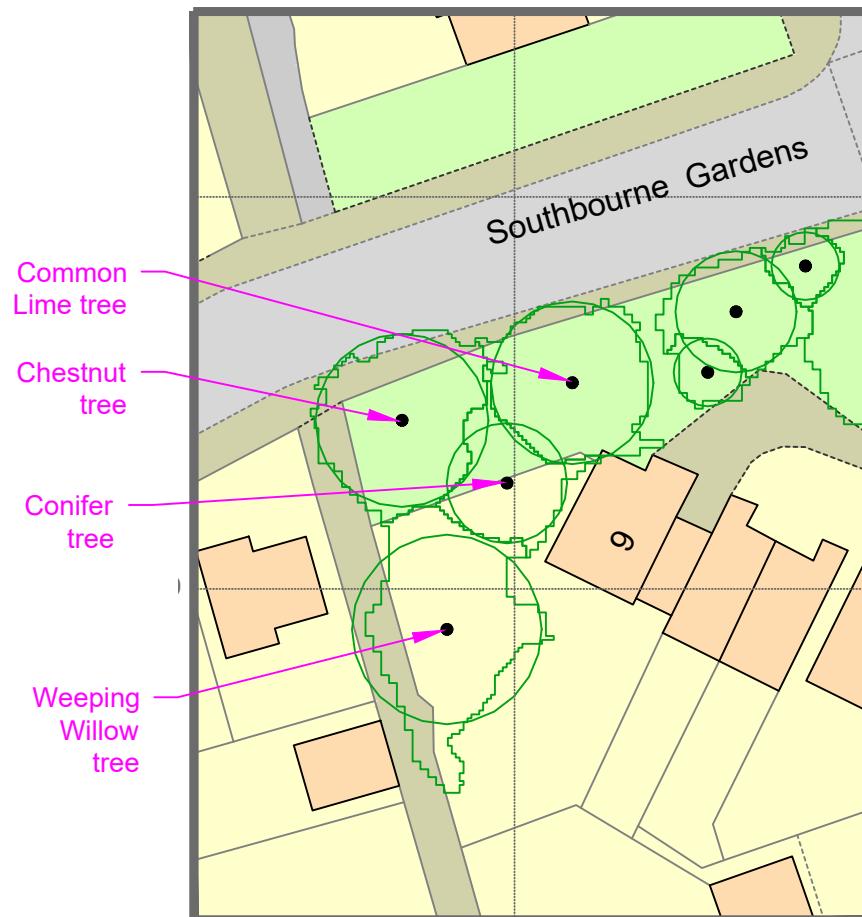

Tree location plan with proposed extension

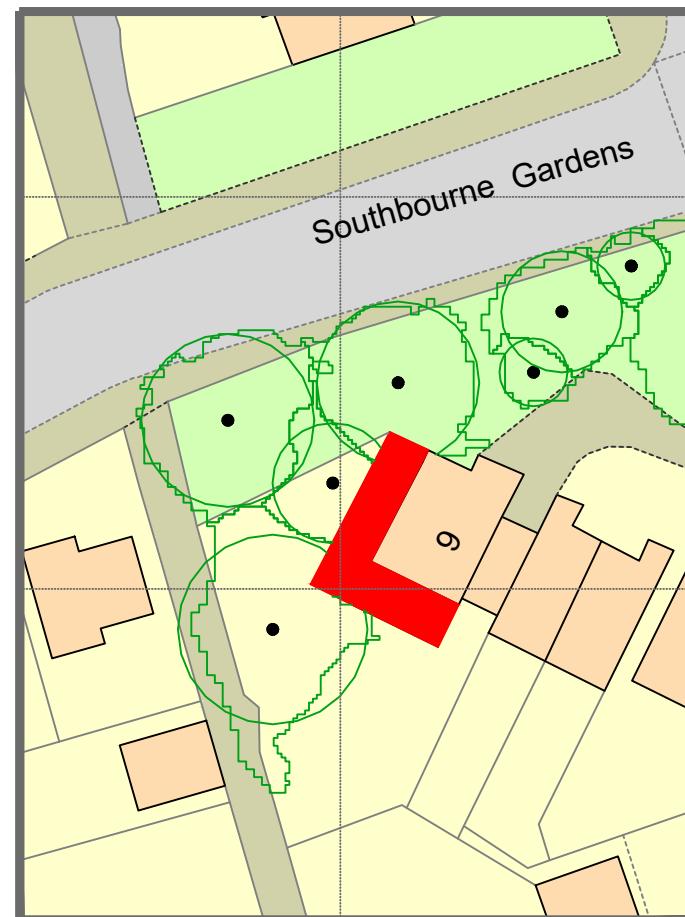

Note: all existing trees to remain.

Client:
Mr Achi Ejikeme
9 Wilder Close
RUISLIP
MIDDLESEX
HA4 9LU

Drawing Title:
TREE LOCATION PLAN

SCALE: 1:500 @ A4
Drawn by: Margaret Leo
Drawing no: 300
Date: Jan 2025