



Ground Floor

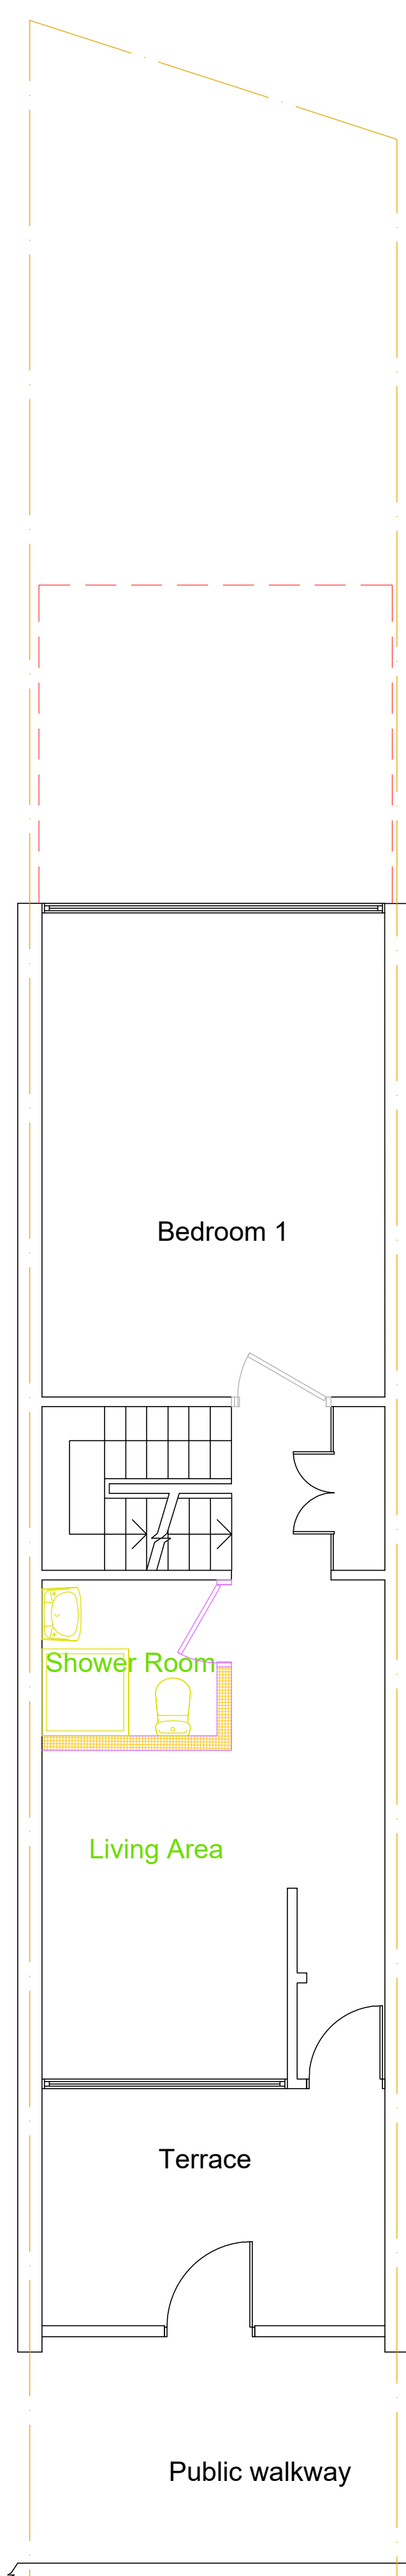

First Floor

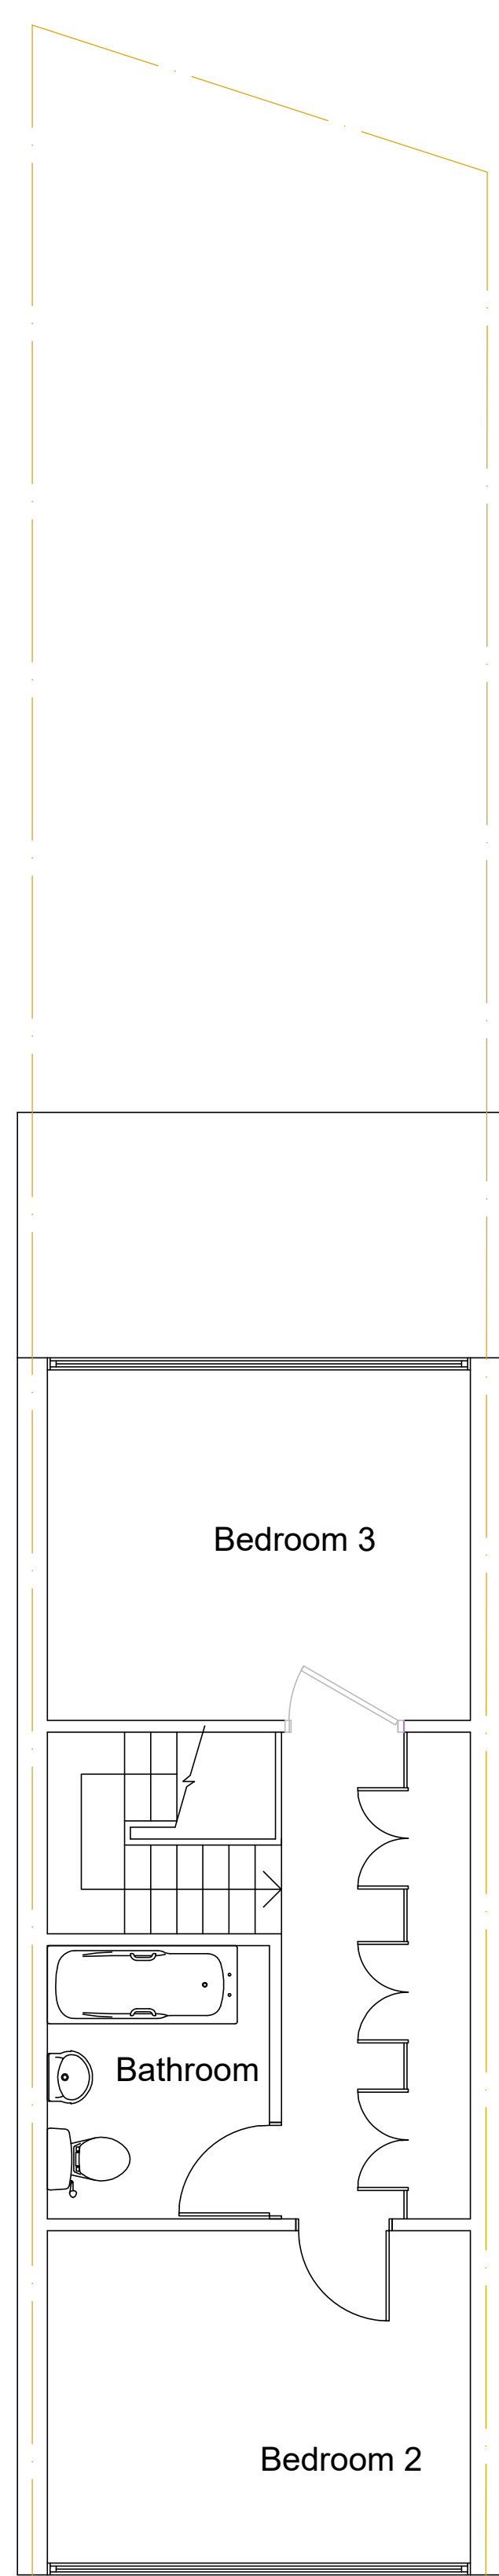


Second Floor

Scale - 1:50



10m at 1:50

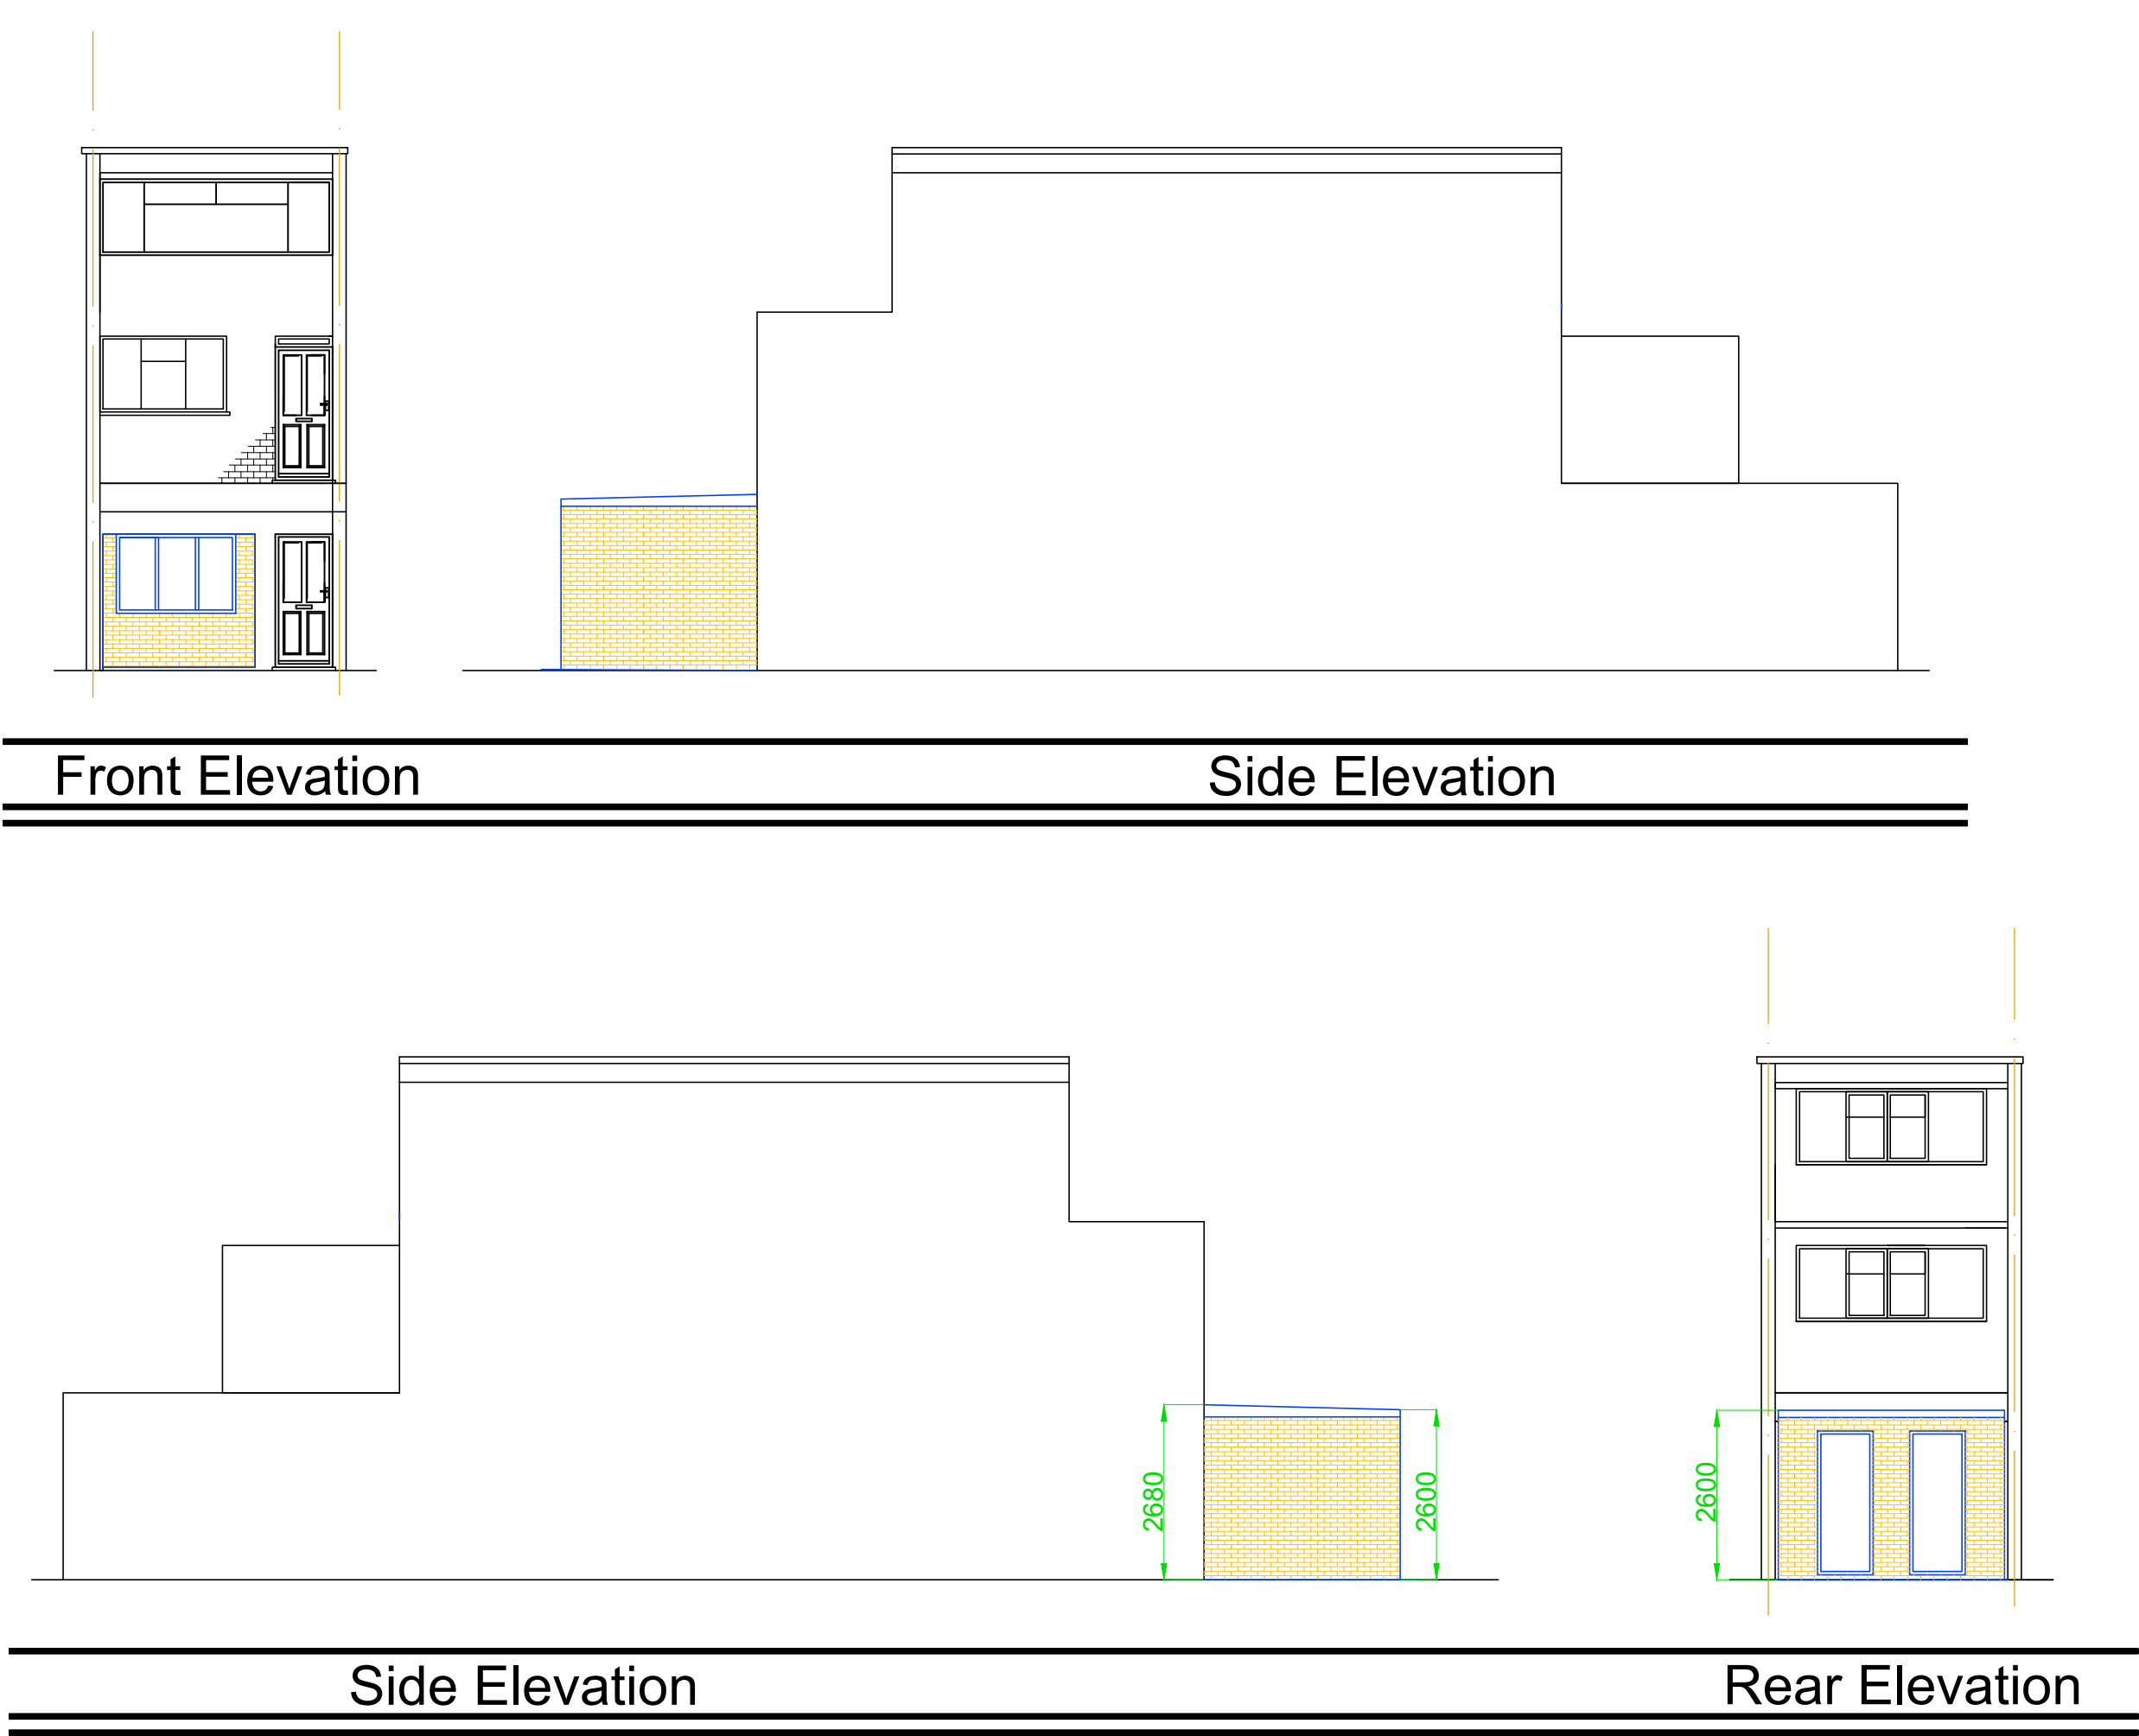

Scale - 1:100

A Rear Extension Reduction KKV 07/25

REVISION DRAWN DATE

QUALIS
BUILDING CONSULTANCY
96 Wolmer Gardens, London, HA8 8QD
www.qualisbuildingconsultancy.com
info@qualisbuildingconsultancy.com

CLIENT
Mr Shah

ADDRESS
60 Mayfield Close, Uxbridge,
UB10 0DU

DESCRIPTION
Proposed plans and elevations

SCALE
1:50 1:100
DRAWN
KKV
DATE
Feb 2025

PROJECT
QBC.25.233
DRAWING NUMBER
2.2
REVISION
A