



Ground Floor

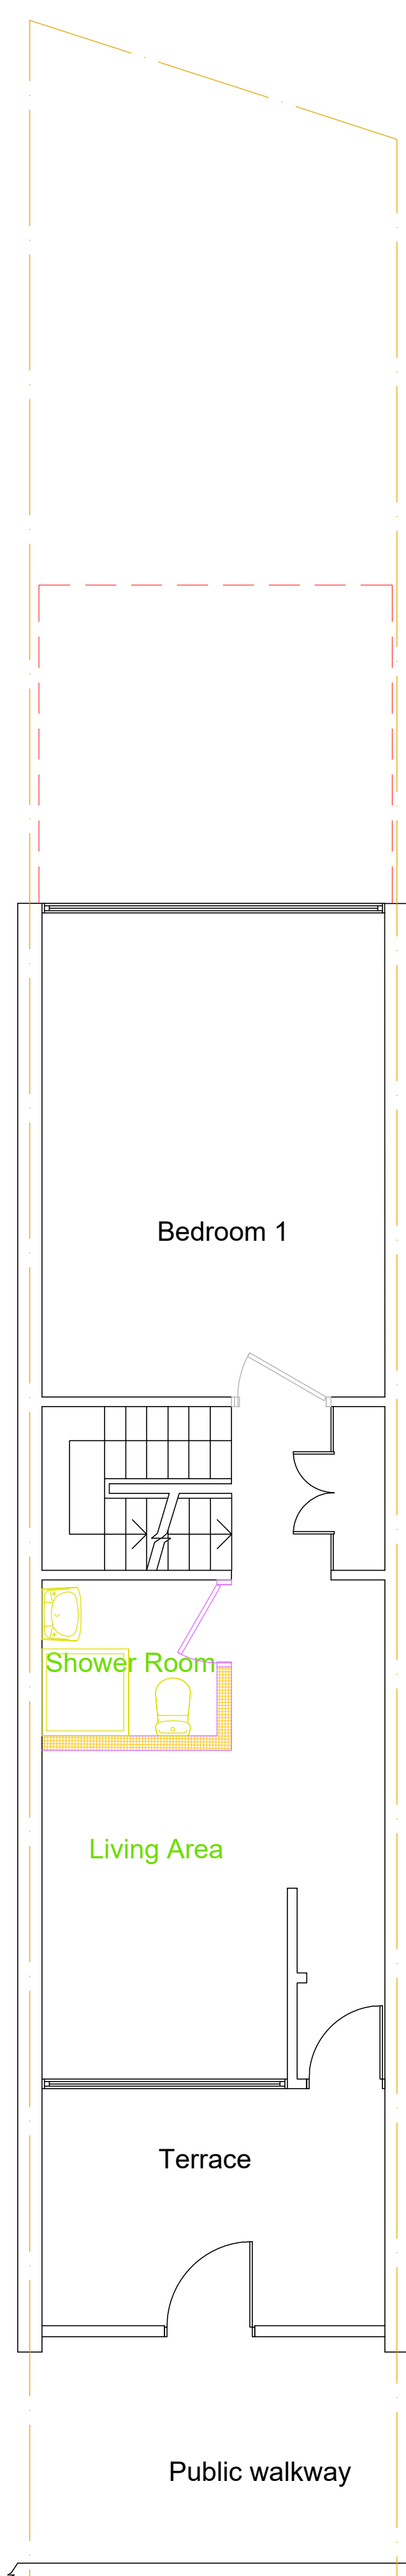

First Floor

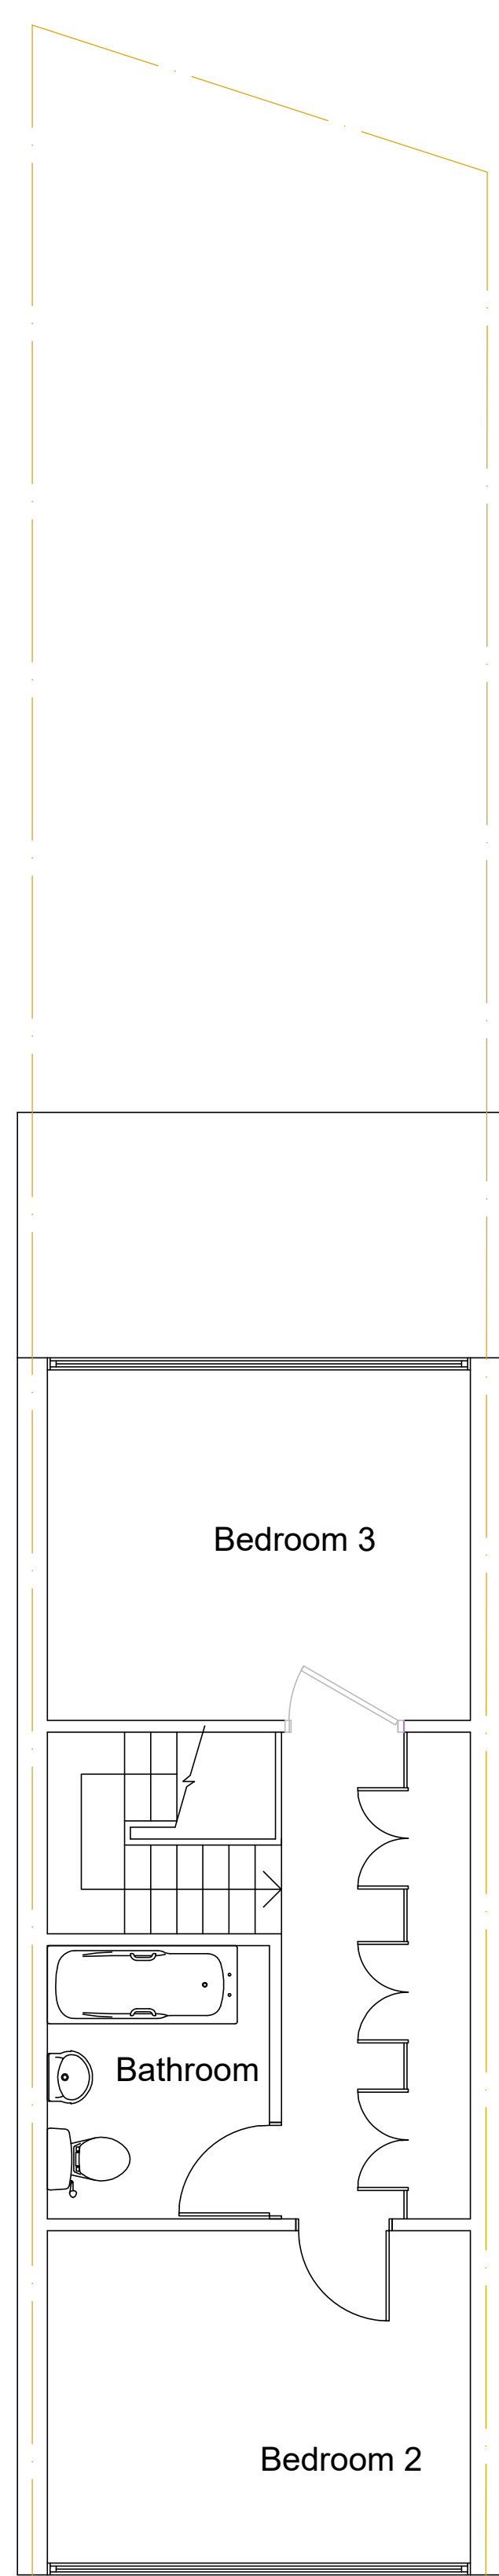


Second Floor

Scale - 1:50



10m at 1:50

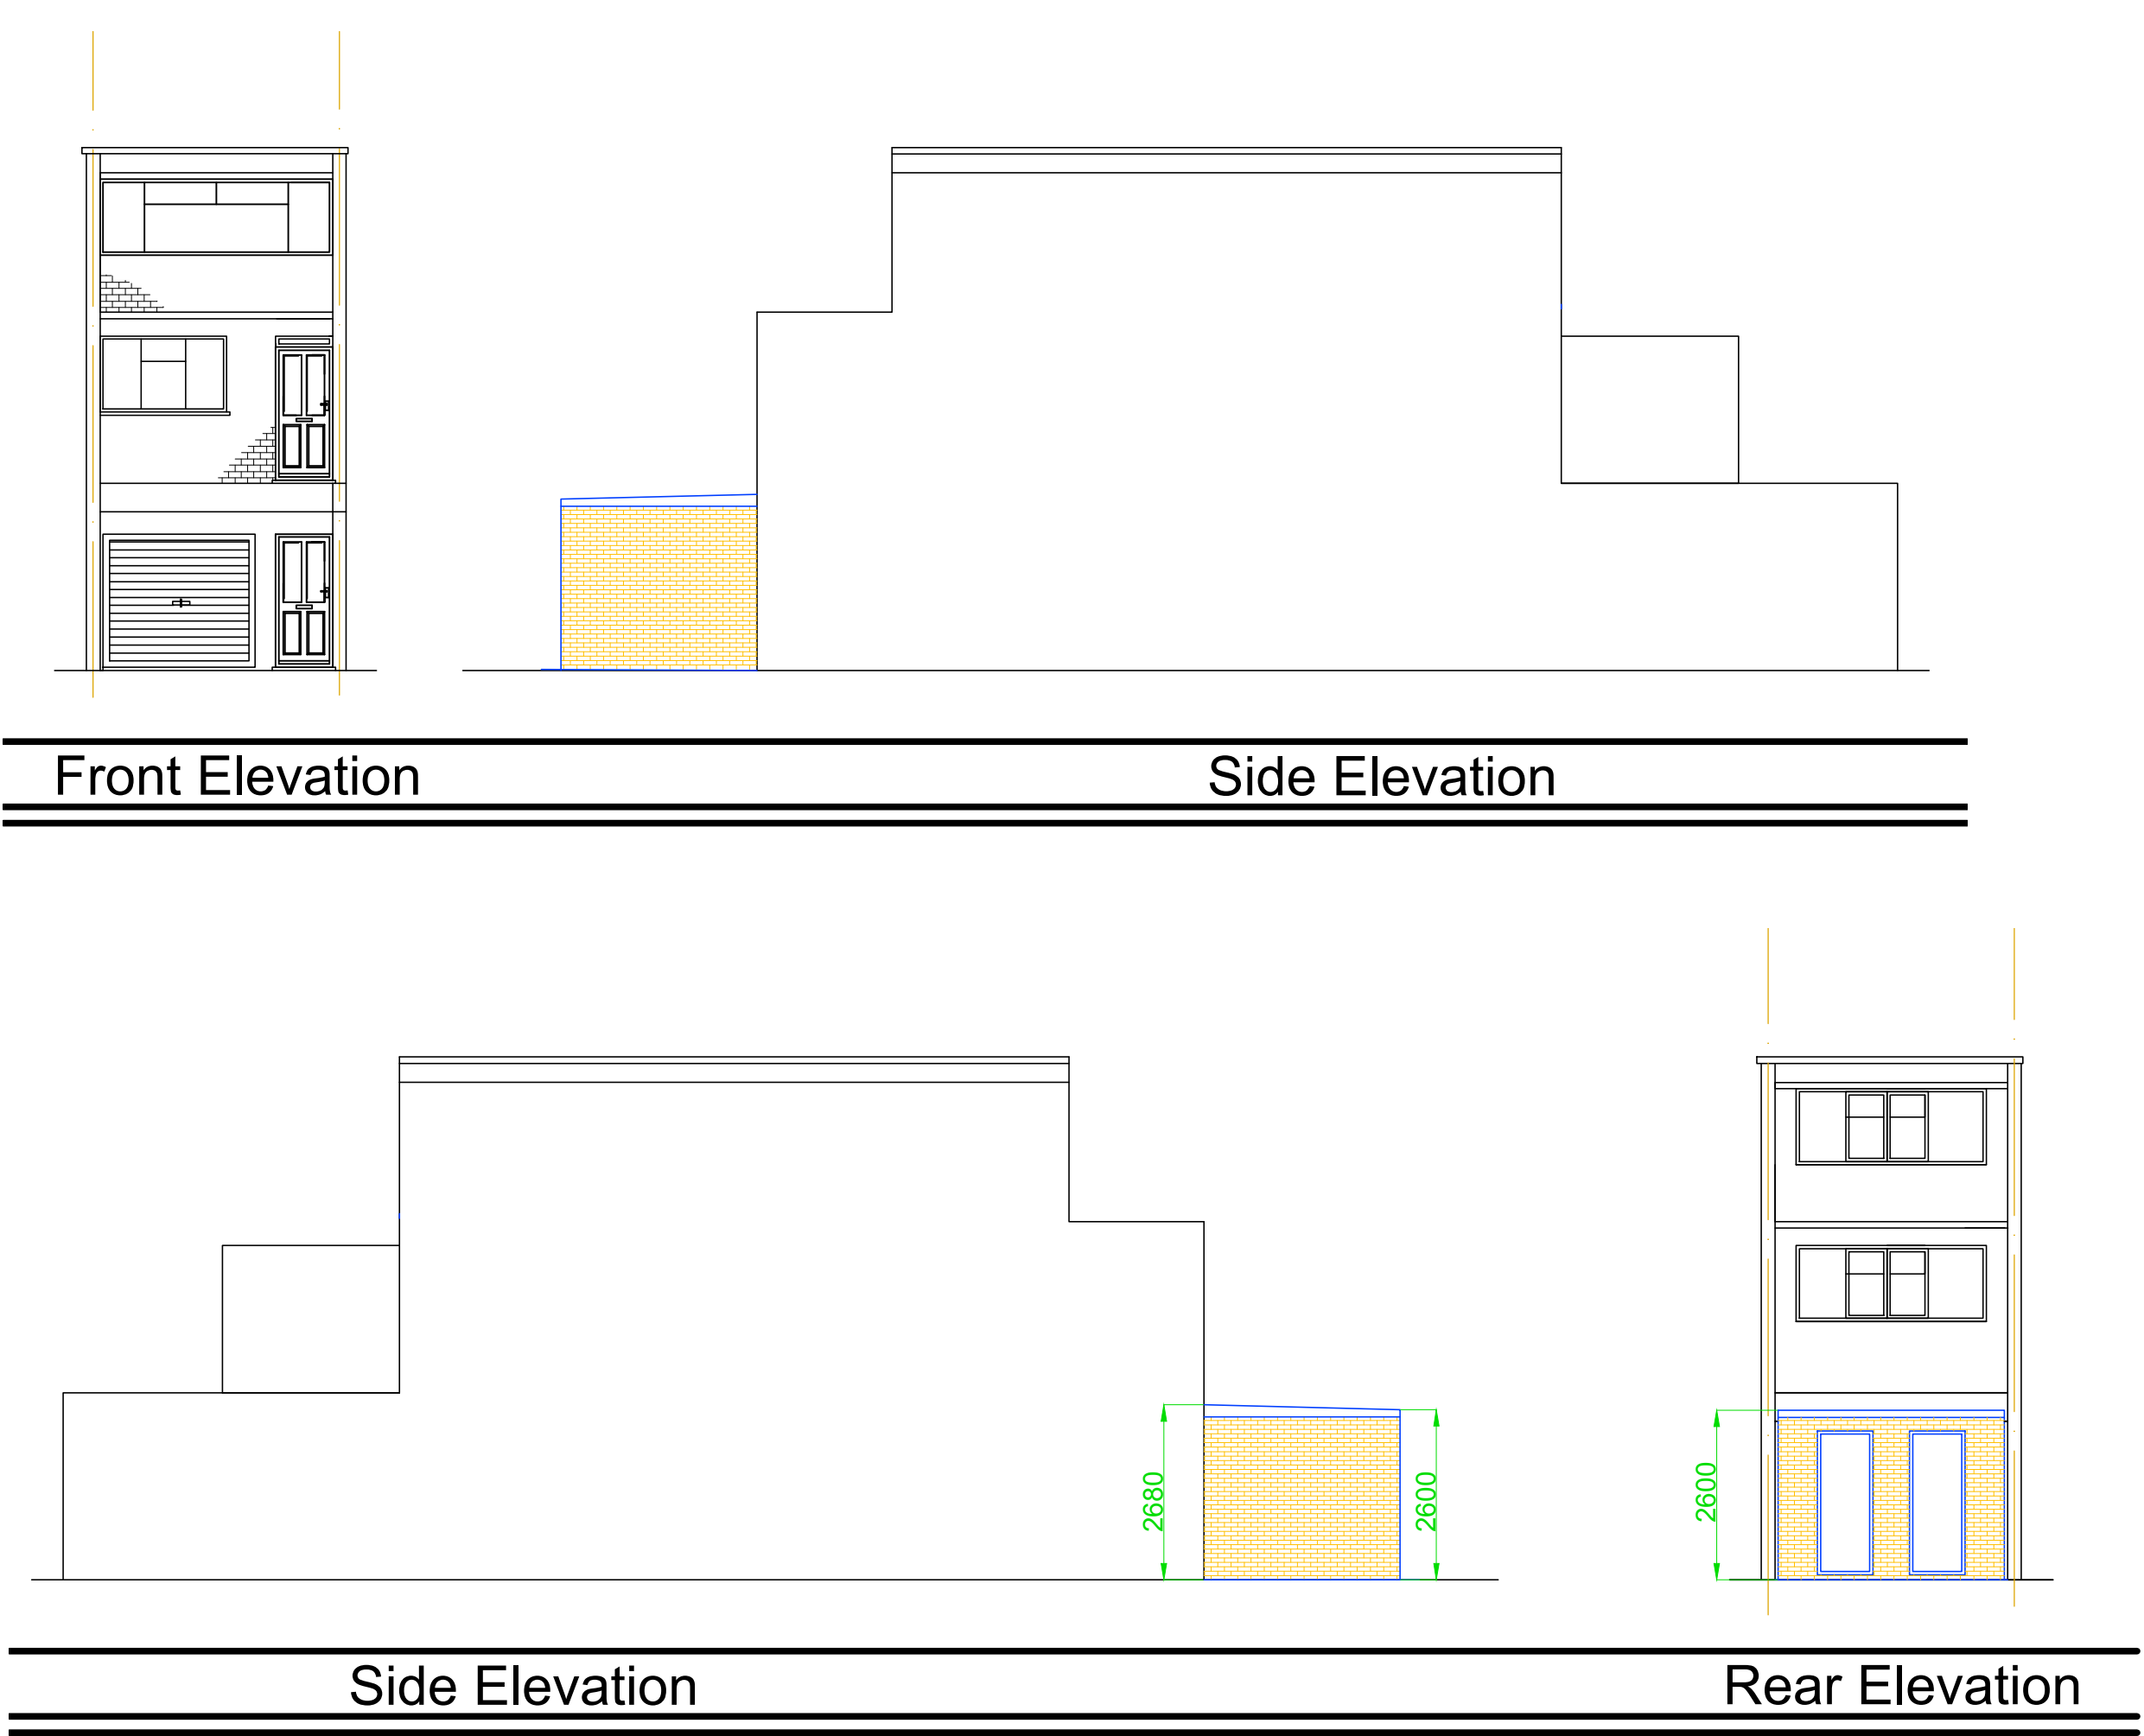

Scale - 1:100

REVISION	A	Rear Extension Reduction	KKV	07/25
	B	Layout Change	KKV	09/25
QUALIS BUILDING CONSULTANCY 96 Wolmer Gardens, London, HA8 8QD www.qualisbuildingconsultancy.com info@qualisbuildingconsultancy.com				
CLIENT Mr Shah				
ADDRESS 60 Mayfield Close, Uxbridge, UB10 0DU				
DESCRIPTION Proposed plans and elevations				
SCALE 1:50 1:100	DRAWN KKV	DATE Feb 2025		
PROJECT QBC.25.233	DRAWING NUMBER	REVISION 2.2 B		