



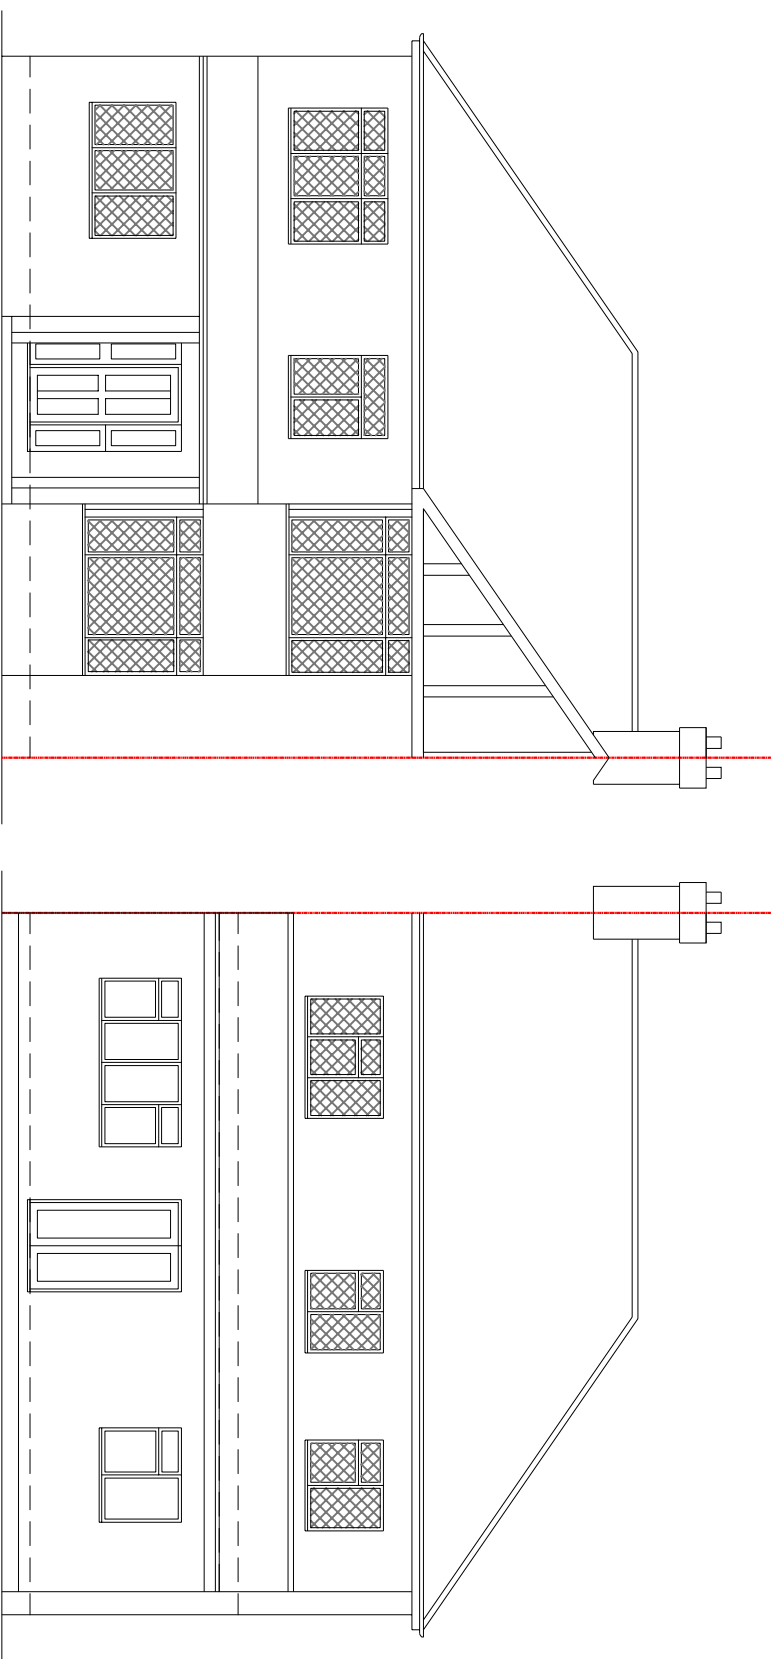

NOTES

- The Copy right of this drawing is the property of CRAFTED SPACES ARCHITECTURE AND PLANNING LTD. and must not be copied otherwise reproduced without written consent.
- The contractor is responsible for checking dimensions, tolerances and references. Any discrepancy to be verified with the Architect before proceeding with the works.
- Figured dimensions to be worked to in all cases.

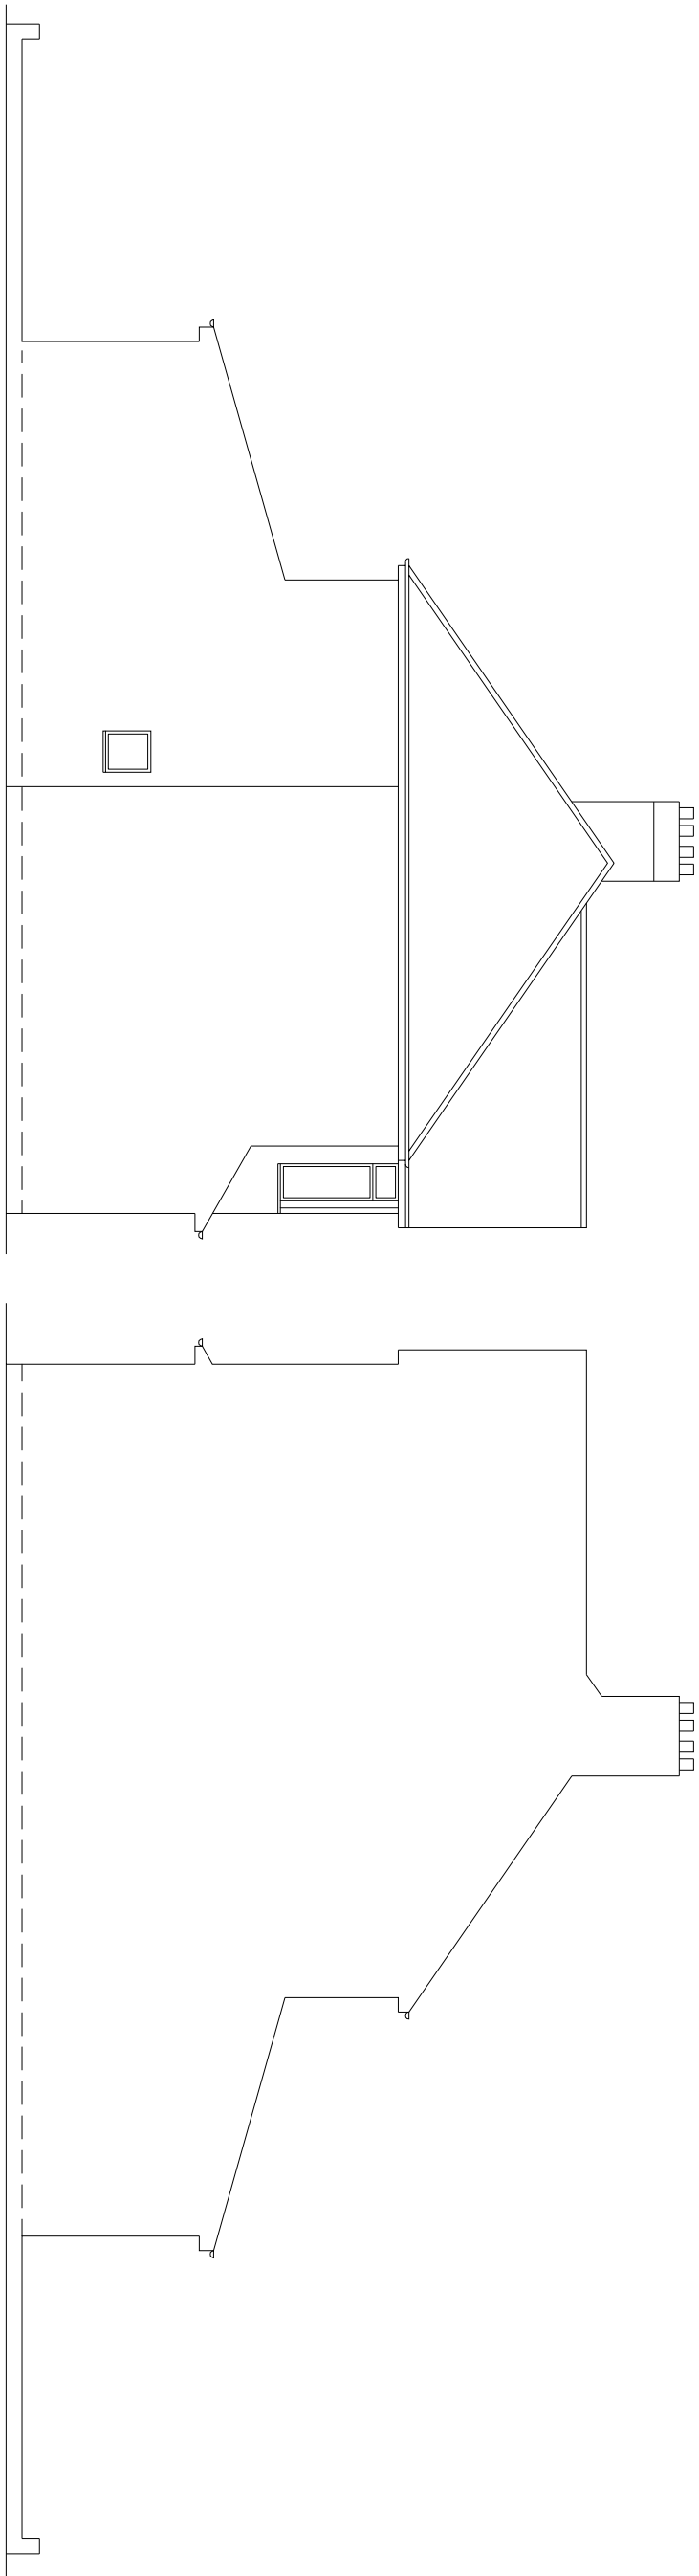

CRAFTED SPACES
ARCHITECTURE + URBANISM
DESIGNING WITH SOCIAL, ECONOMIC, & ENVIRONMENTAL SUSTAINABILITY
(N) 07973988297

client
MS BHAVNA PANESAR

project
**4 BRIDGE WAY, ICKENHAM,
UB10 8QR**

drawing no
PD-202634-04

drawing
EXISTING ELEVATIONS

date

drawn
NP

revision/author/checker

rev

Drawing Status
FOR LAWFUL DEVELOPMENT

scale @ A3 1:100

date
27/05/2026

For guidance only

