
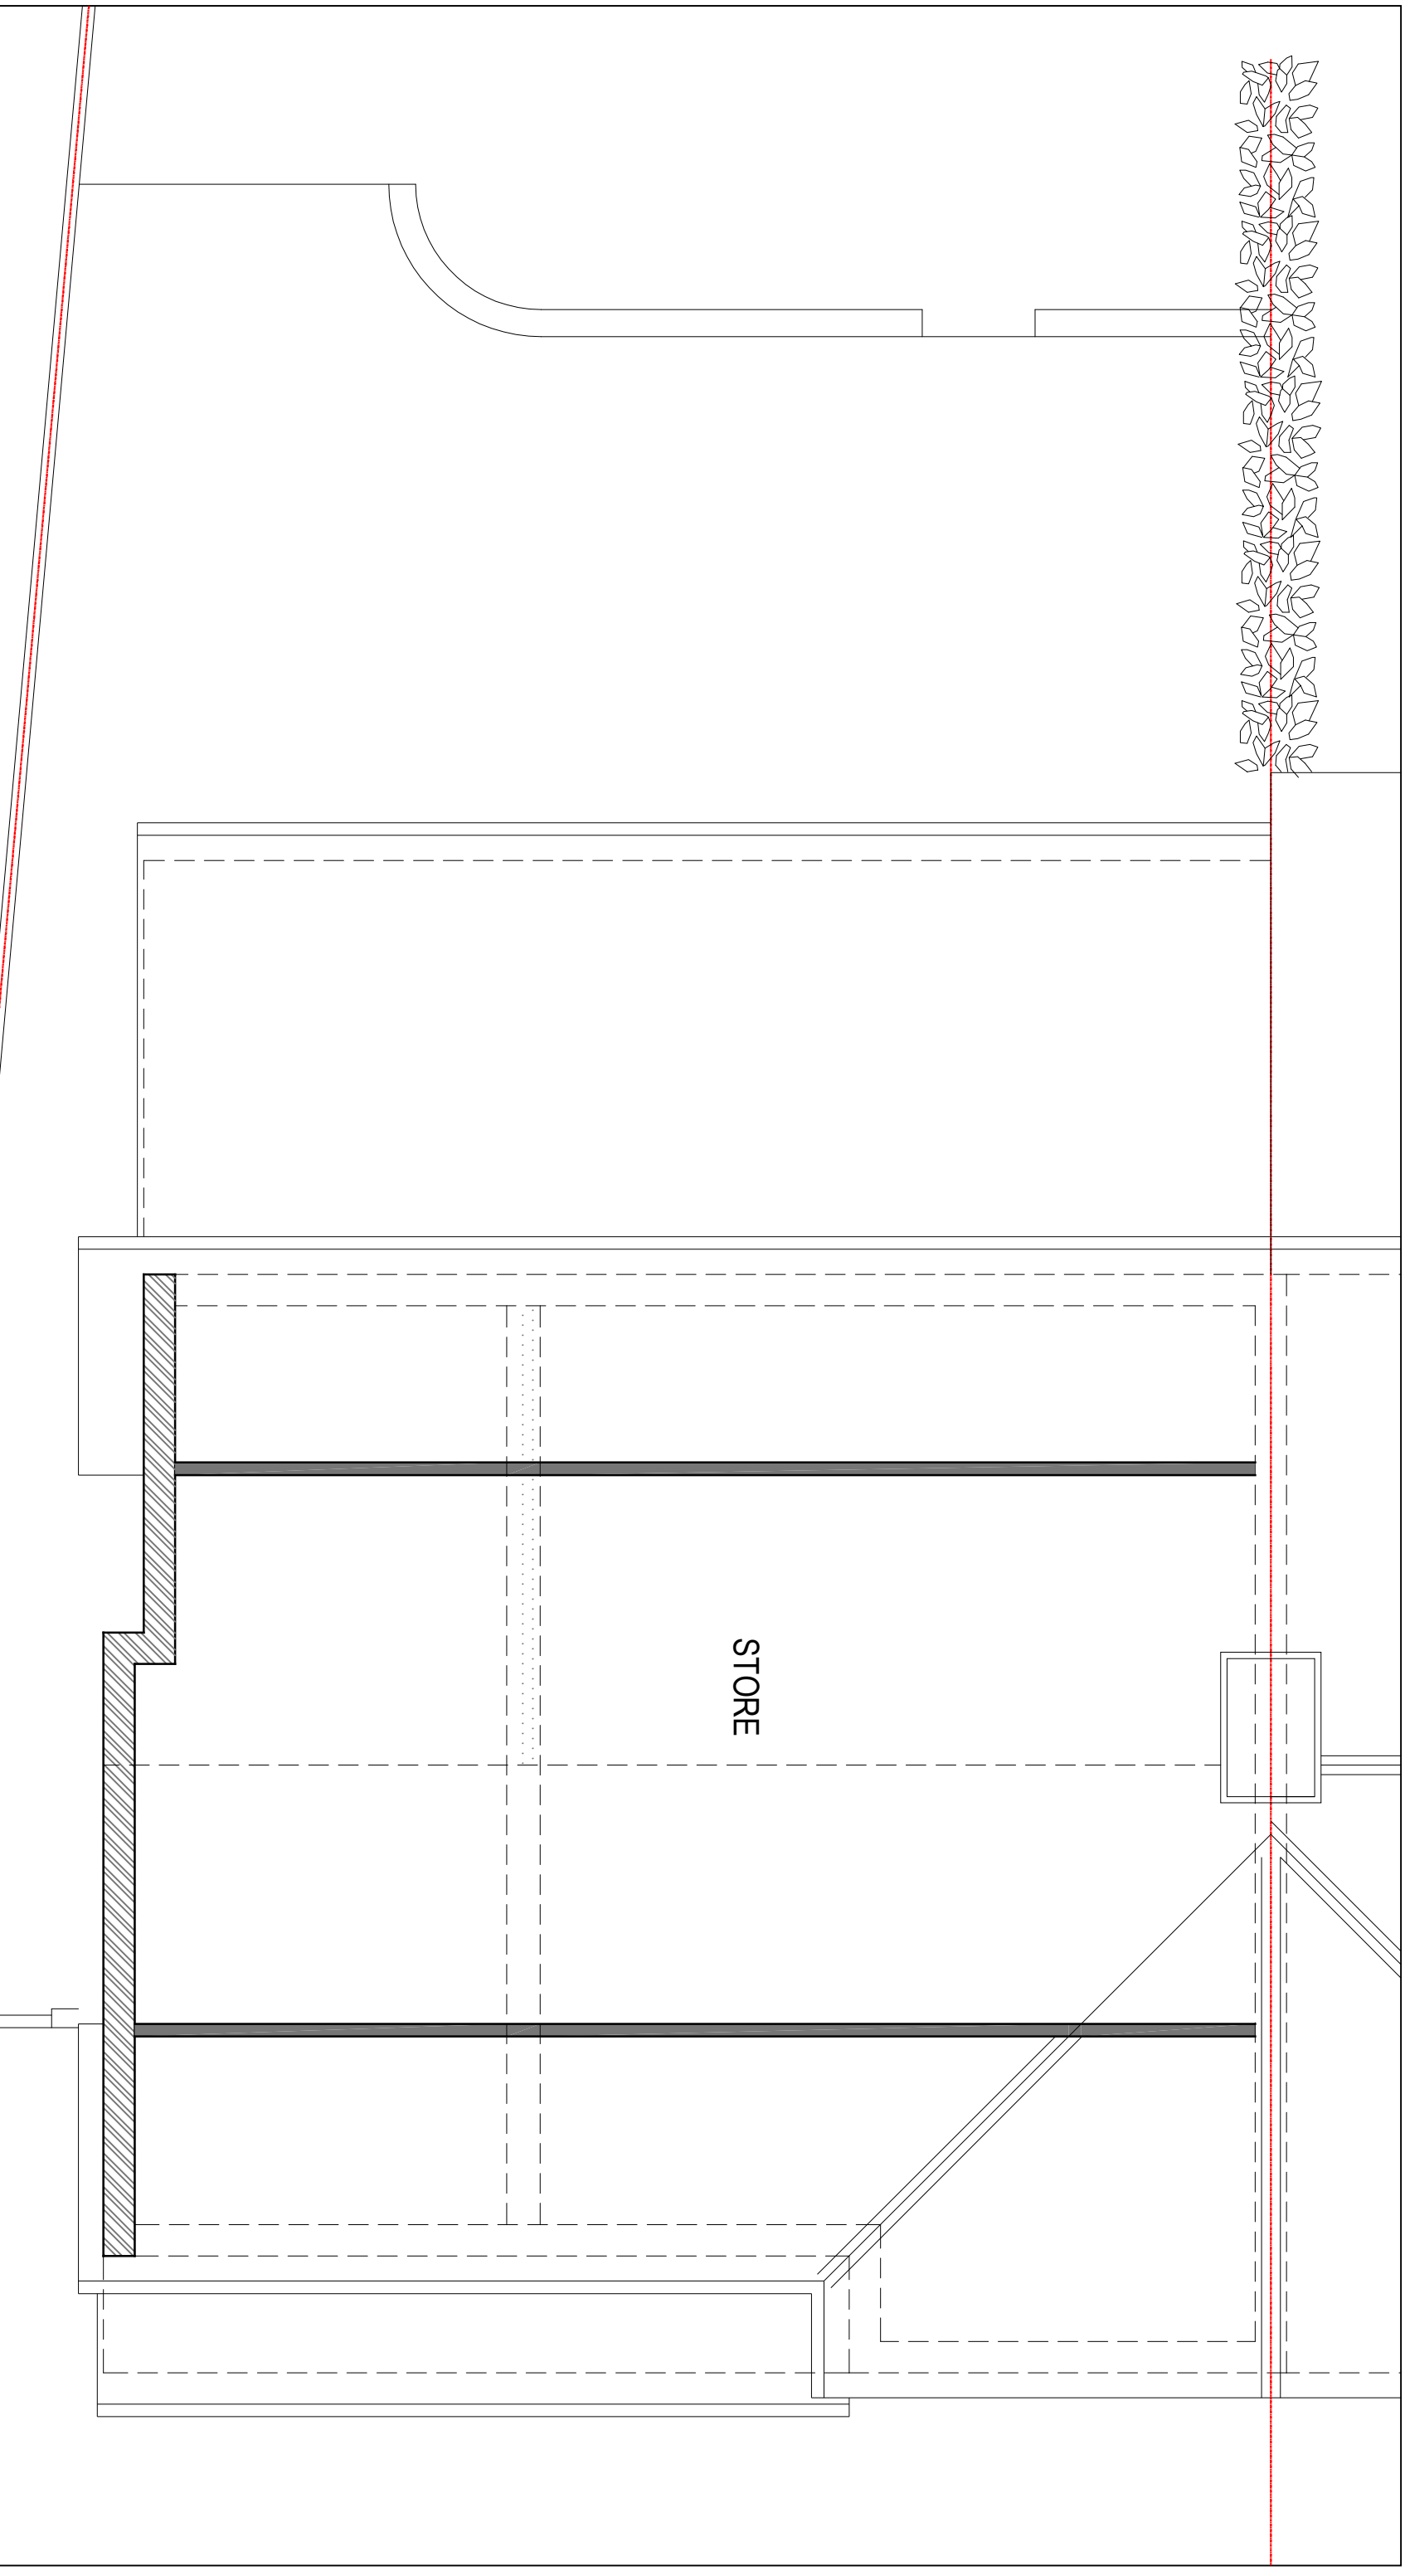


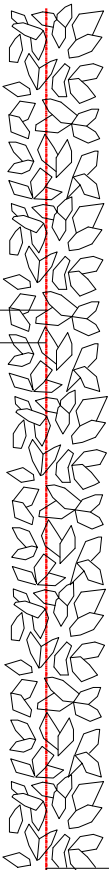


PROPOSED LOFT PLAN

NOTES

- The Copy right of this drawing is the property of CRAFTED SPACES ARCHITECTURE AND PLANNING LTD. and must not be copied otherwise reproduced without written consent.
- The contractor is responsible for checking dimensions, tolerances and references. Any discrepancy to be verified with the Architect before proceeding with the works.

Figured dimensions to be worked to in all cases.

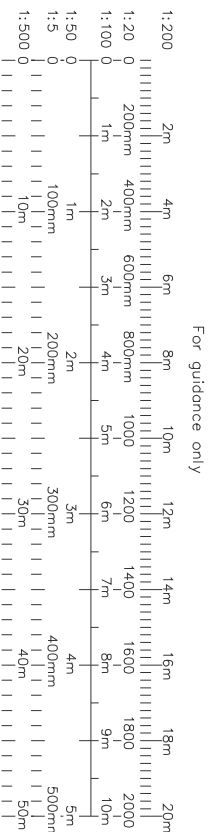

CRAFTED SPACES
ARCHITECTURE + URBANISM
DESIGNING WITH SOCIAL, ECONOMIC, & ENVIRONMENTAL SUSTAINABILITY
(415) 737-3862/27

client
MS BHAVNA PANESAR

4 BRIDGE WAY, ICKENHAM,
UB10 8QR

drawing
PROPOSED LOFT PLAN

09/07/26	A	Dwg revised/PP
date	rev	revision/author/checker

drawn	NP	
PD-202634-07		A

FOR LAWFUL DEVELOPMENT

scale @ A3 1:50	date 27/05/2026
-----------------	-----------------