




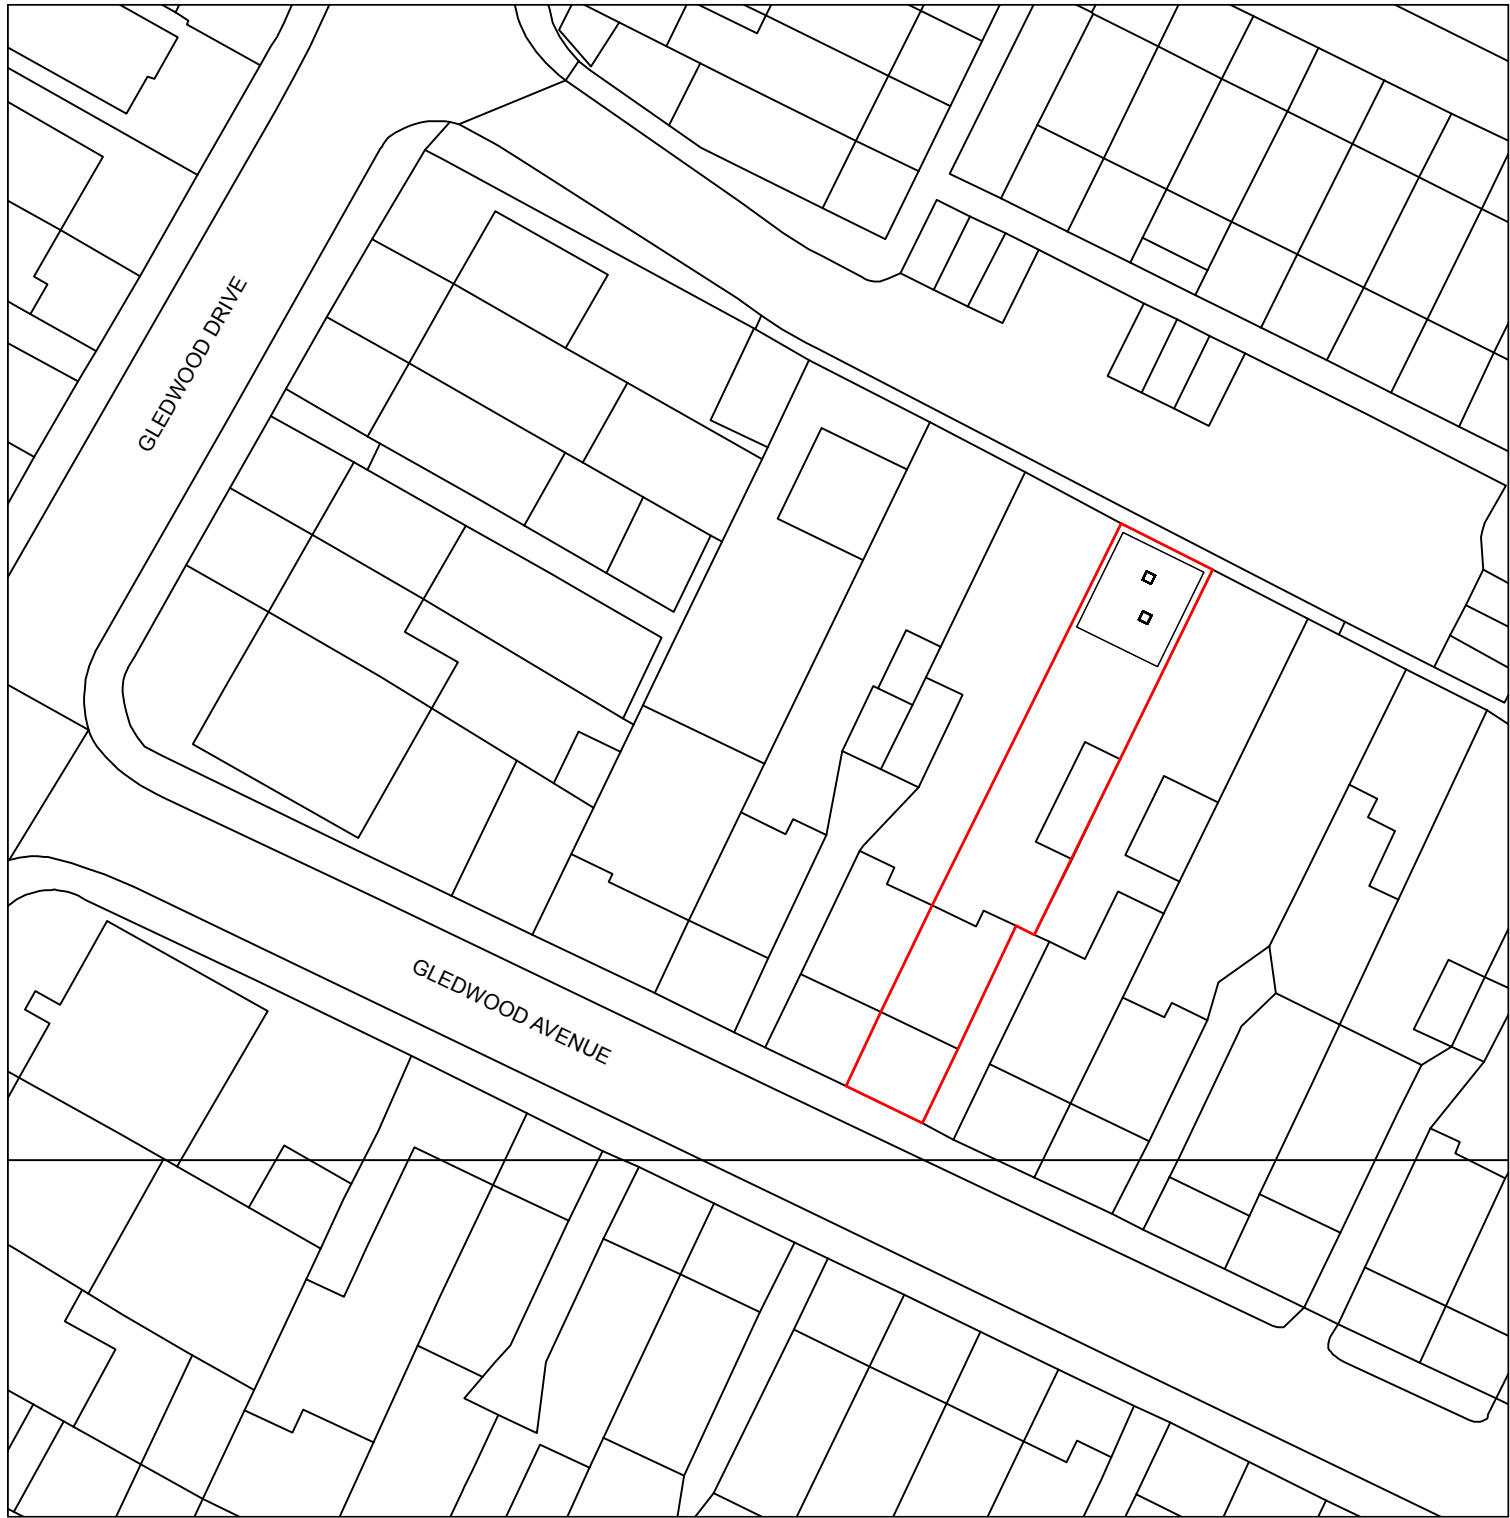

1 Site Plan
1:500

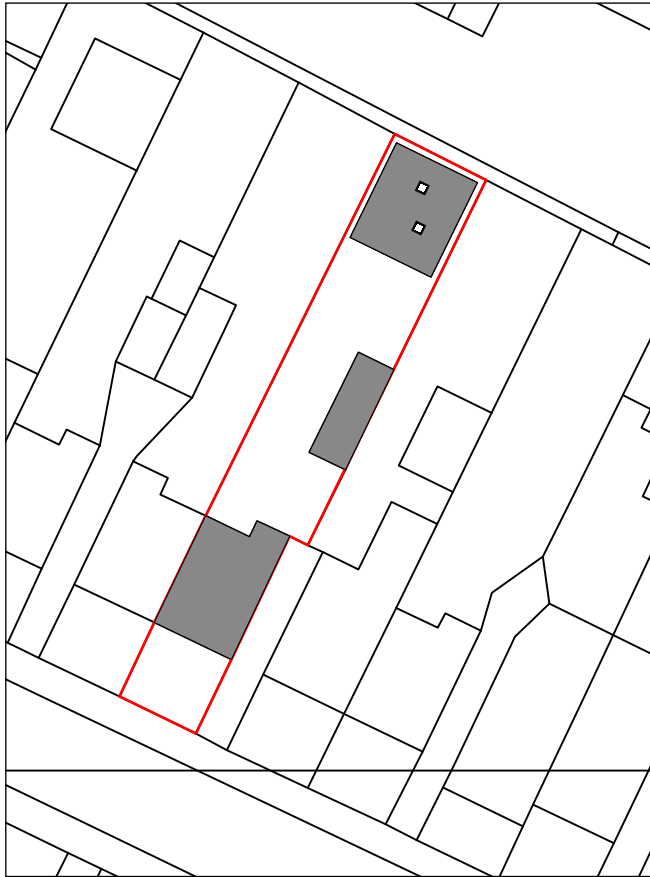

2 Block Plan
1:500

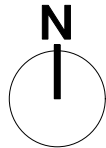

ISSUE	DATE	REVISION
-------	------	----------

NOTE DO NOT SCALE FROM DRAWING. USE FIGURED DIMENSIONS ONLY.
CHECK ALL DIMENSIONS ON SITE BEFORE ANY MANUFACTURE OR CONSTRUCTION

PROJECT

7 Gledwood Avenue

DRAWING

Site Plan and Block Plan



PROJECT #	Project ID	DWG #	REV
DATE	03/07/2026		
SCALE	1:500 @ A3		
DRAWN	CHKD		

www.air.solutions
ks@air.solutions