


COPYRIGHT DO NOT SCALE FROM THIS DRAWING. CONTRACTOR MUST CONFIRM SITE DIMENSIONS BEFORE COMMENCEMENT OF WORK.		
THIS DRAWING OR DESIGN IS THE COPYRIGHT OF PARVINDER VIRDEE AND MAY NOT BE REPRODUCED WITHOUT WRITTEN CONSENT.		
CONTRACTOR RESPONSIBLE FOR CORRECT SETTING OUT ON SITE. ANY DISCREPANCIES TO BE NOTED TO THE DESIGNER IMMEDIATELY.		
MARKED	REVISION	DATE

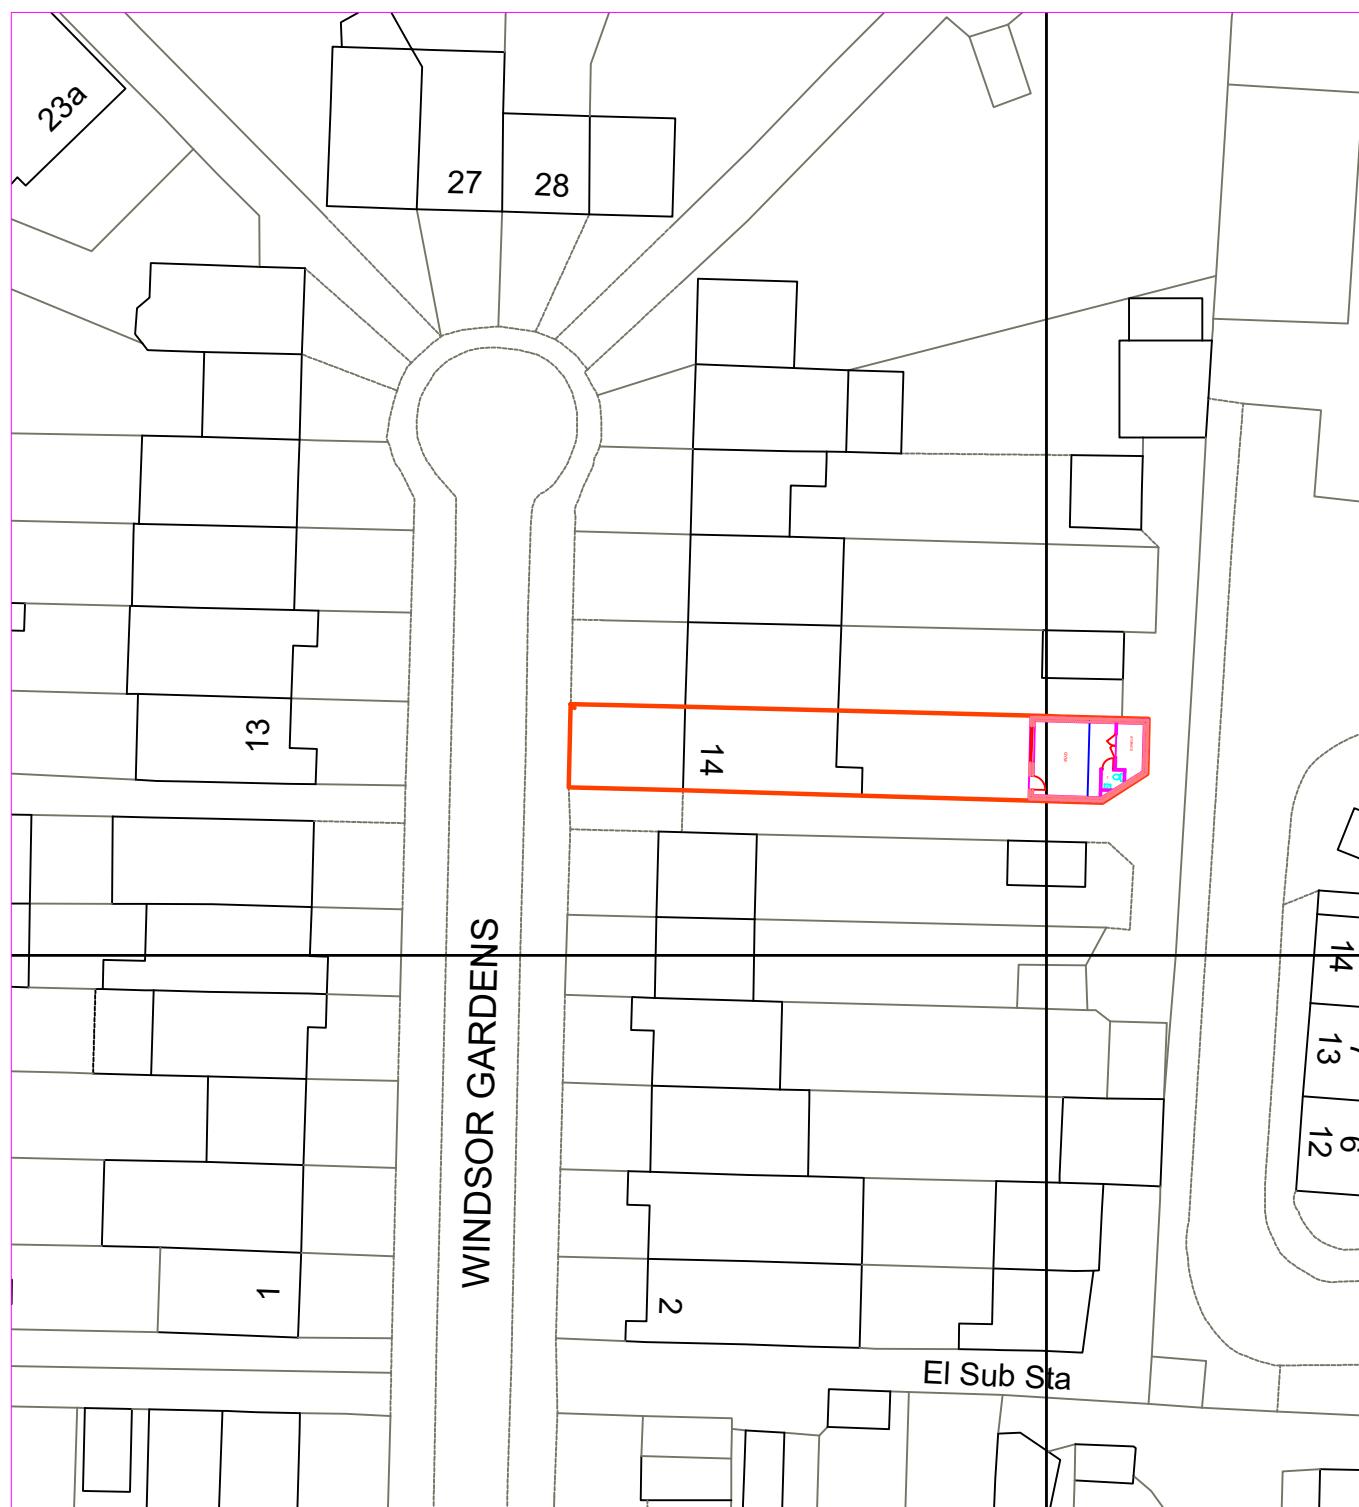

PROPOSED BLOCK PLAN

1:500

PROJECT:

14 WINDSOR GDNS
HAYES
UB3 1QY

DESIGN
169[©]
ARCHITECTURAL AND STRUCTURAL
DESIGN CONSULTANTS

169 TORBAY ROAD
HARROW
MIDDLESEX
HA2 9QF
TEL : 07958 373 002
FAX: 0208 248 9225

DRAWING TITLE:
**LOCATION AND
BLOCK PLANS**

CHECKED: TONY DATE: MAY 22

DRAWN: PARVINDER SCALE: 1/500, 1/1250

DRAWING NUMBER:

2212/50

