

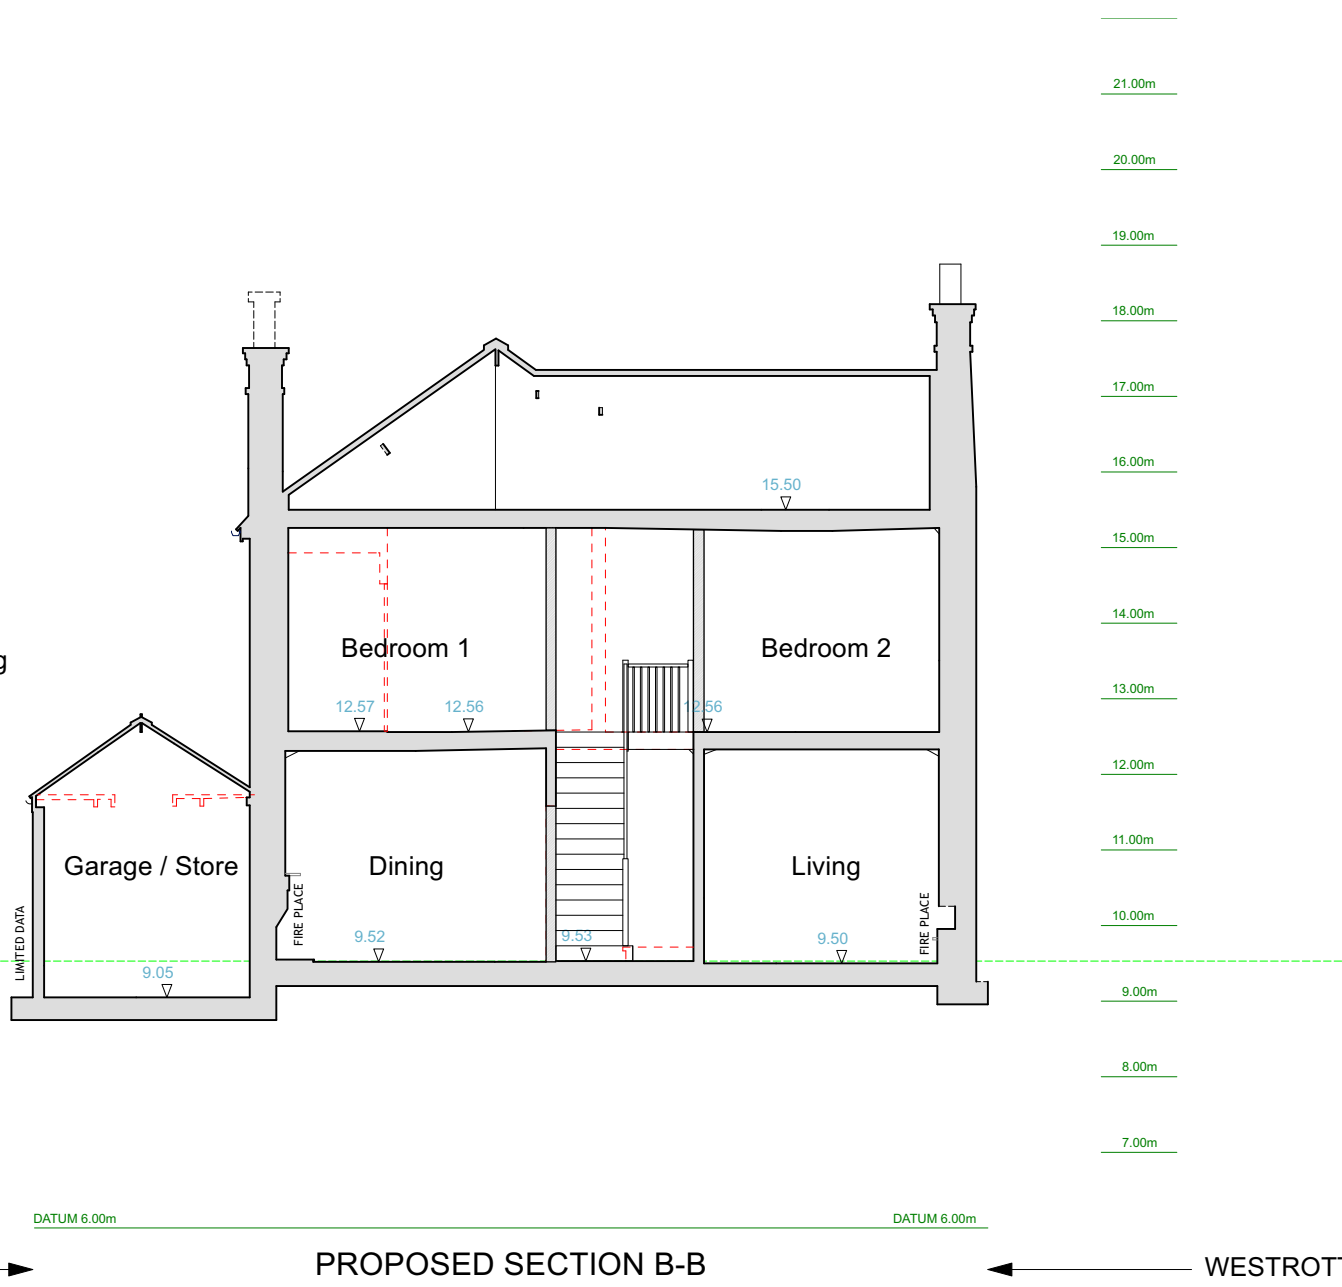
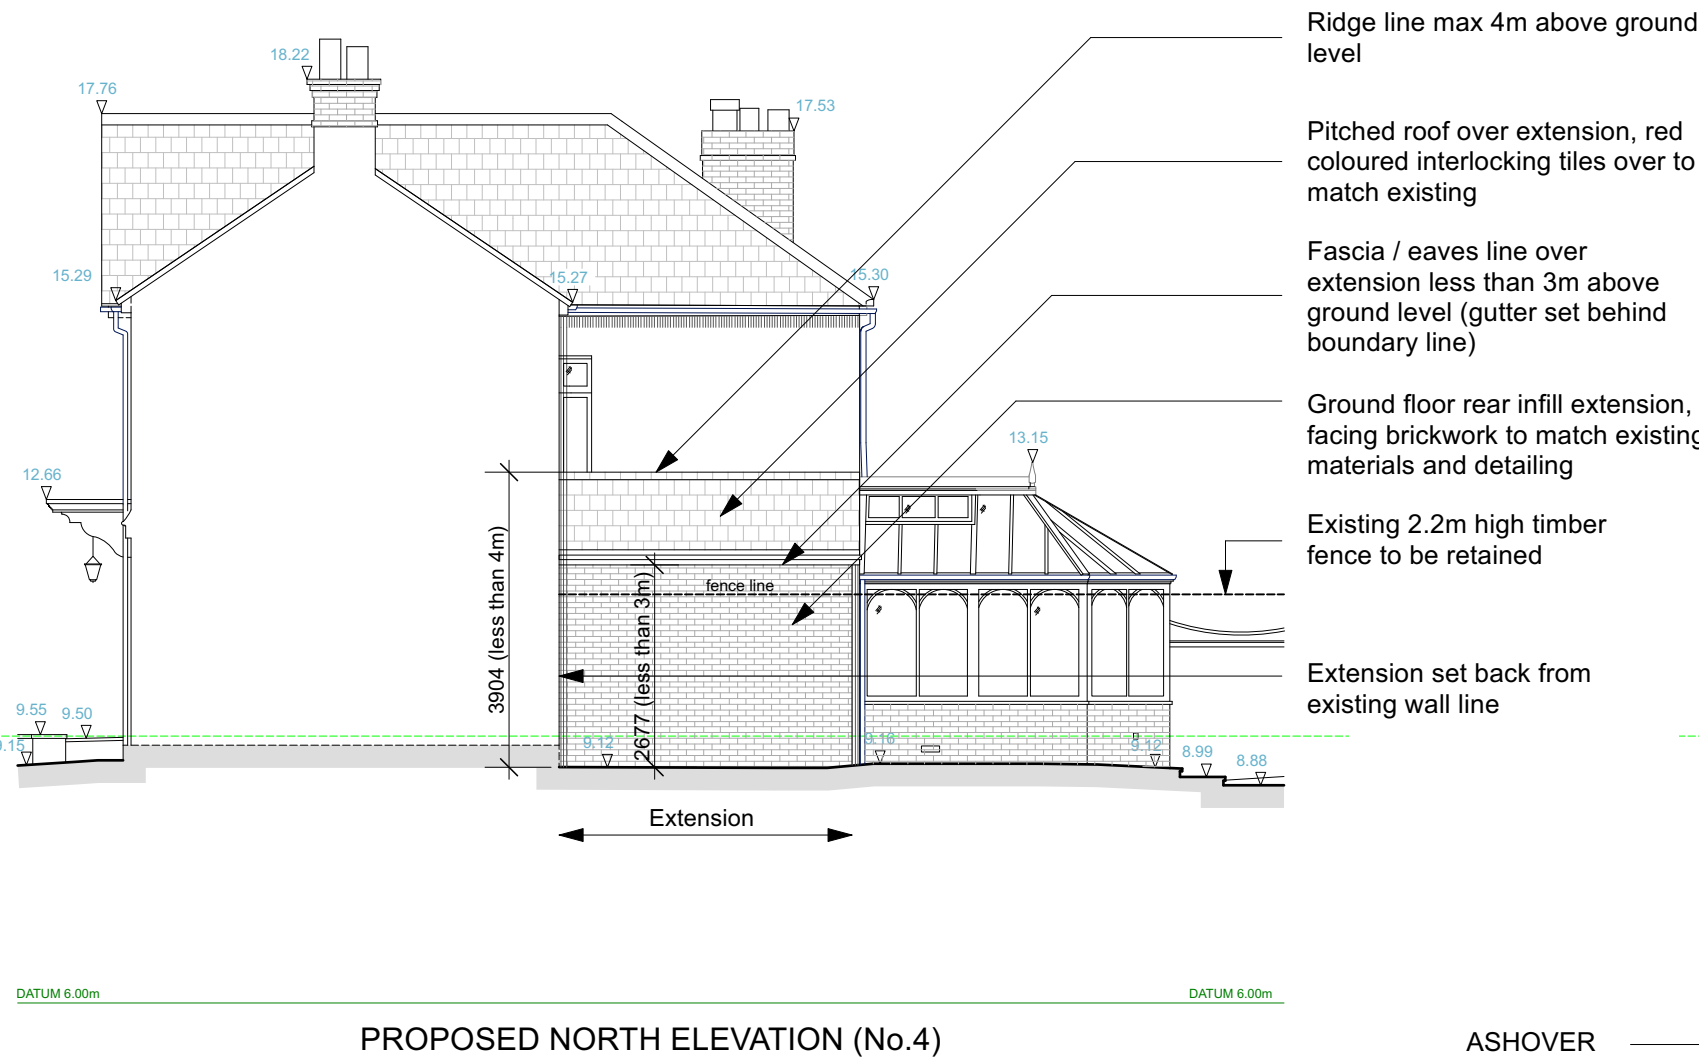
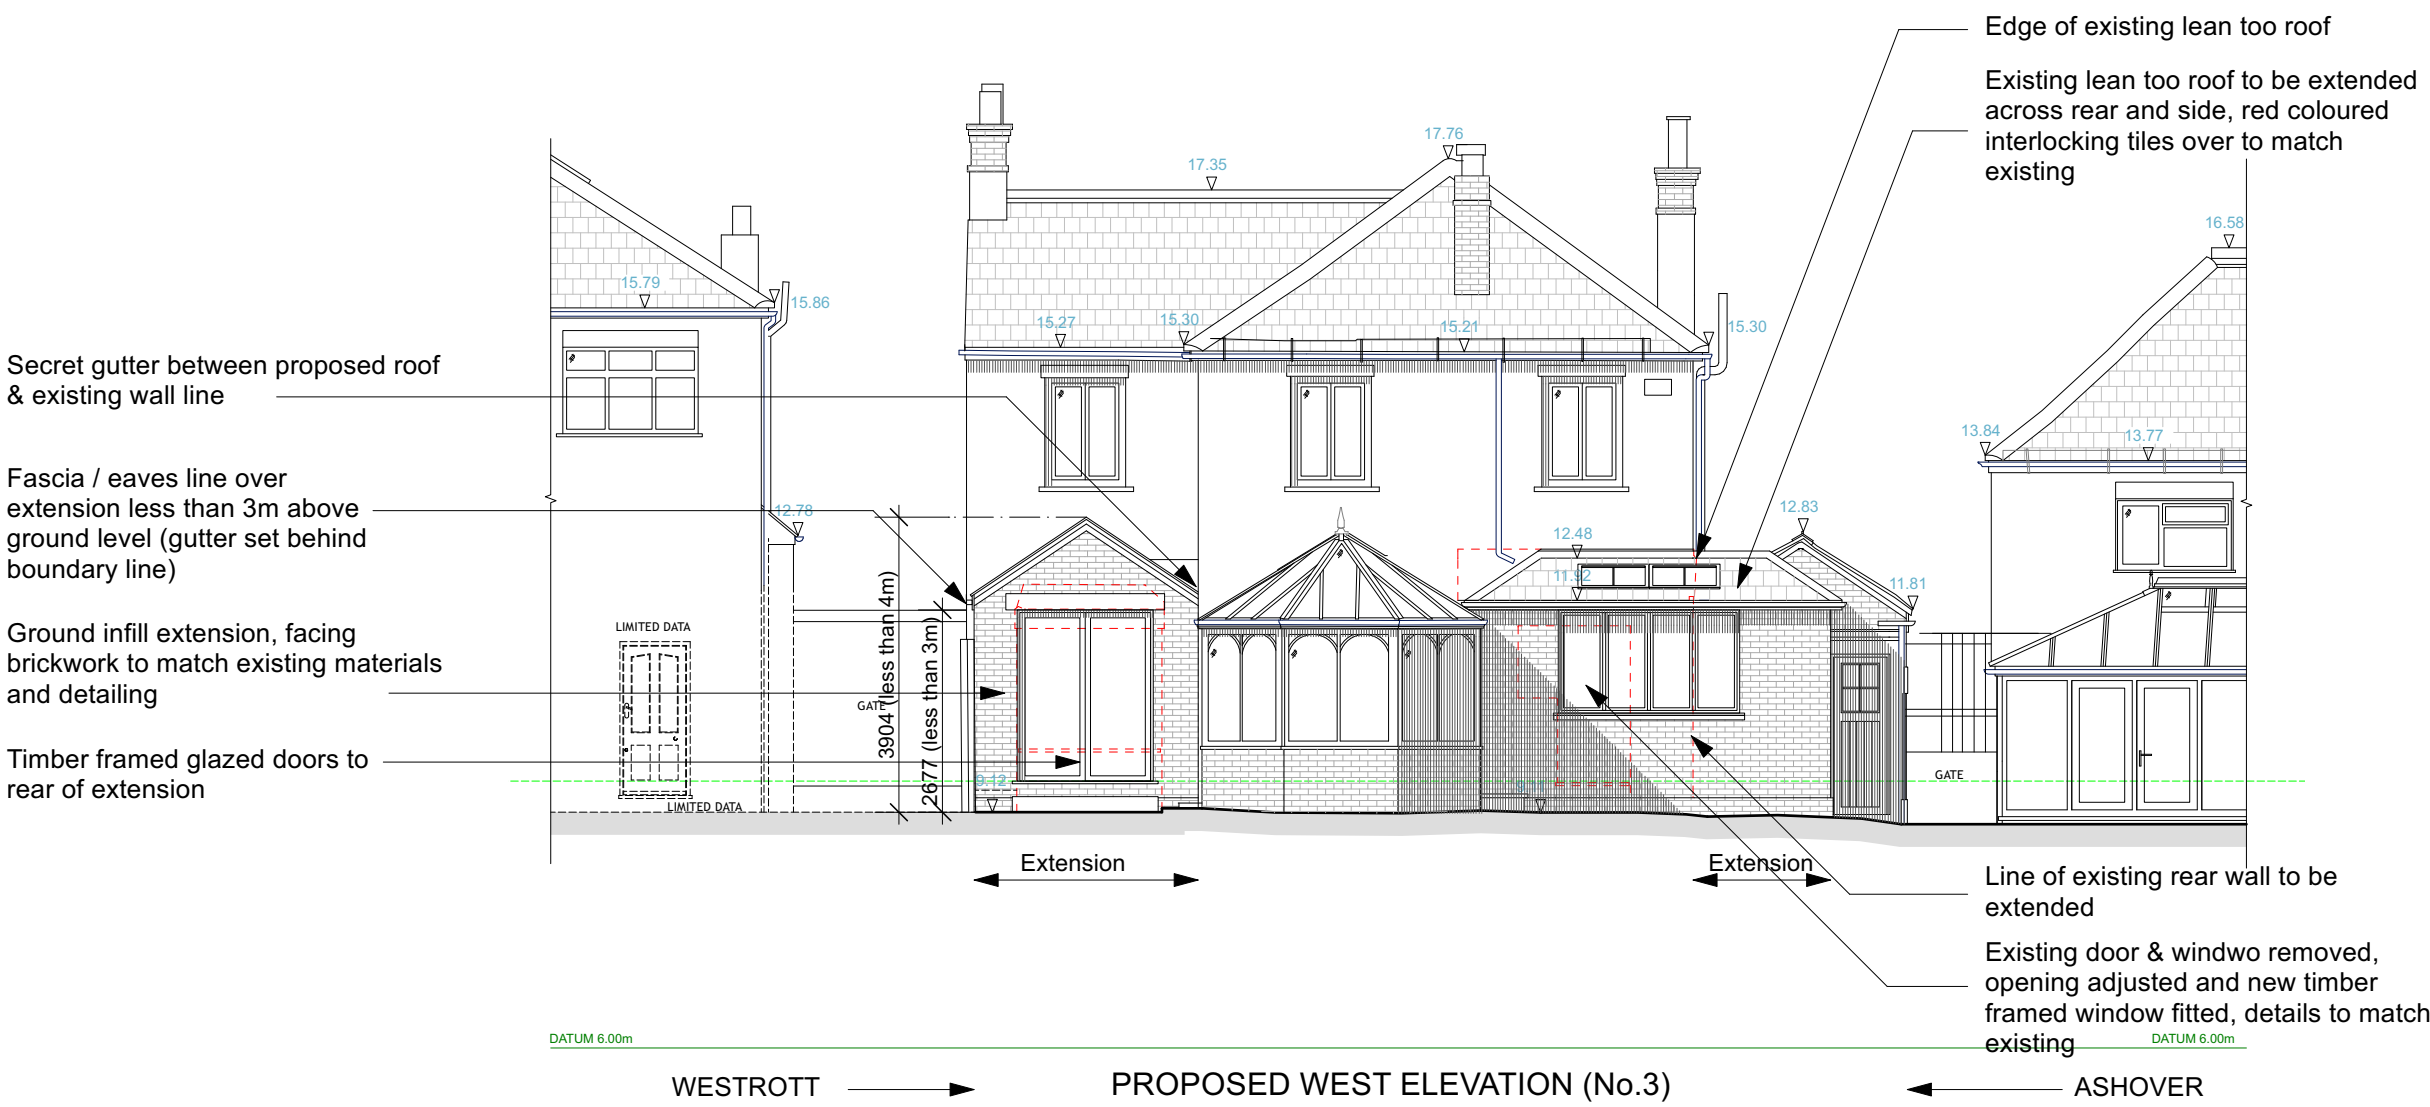
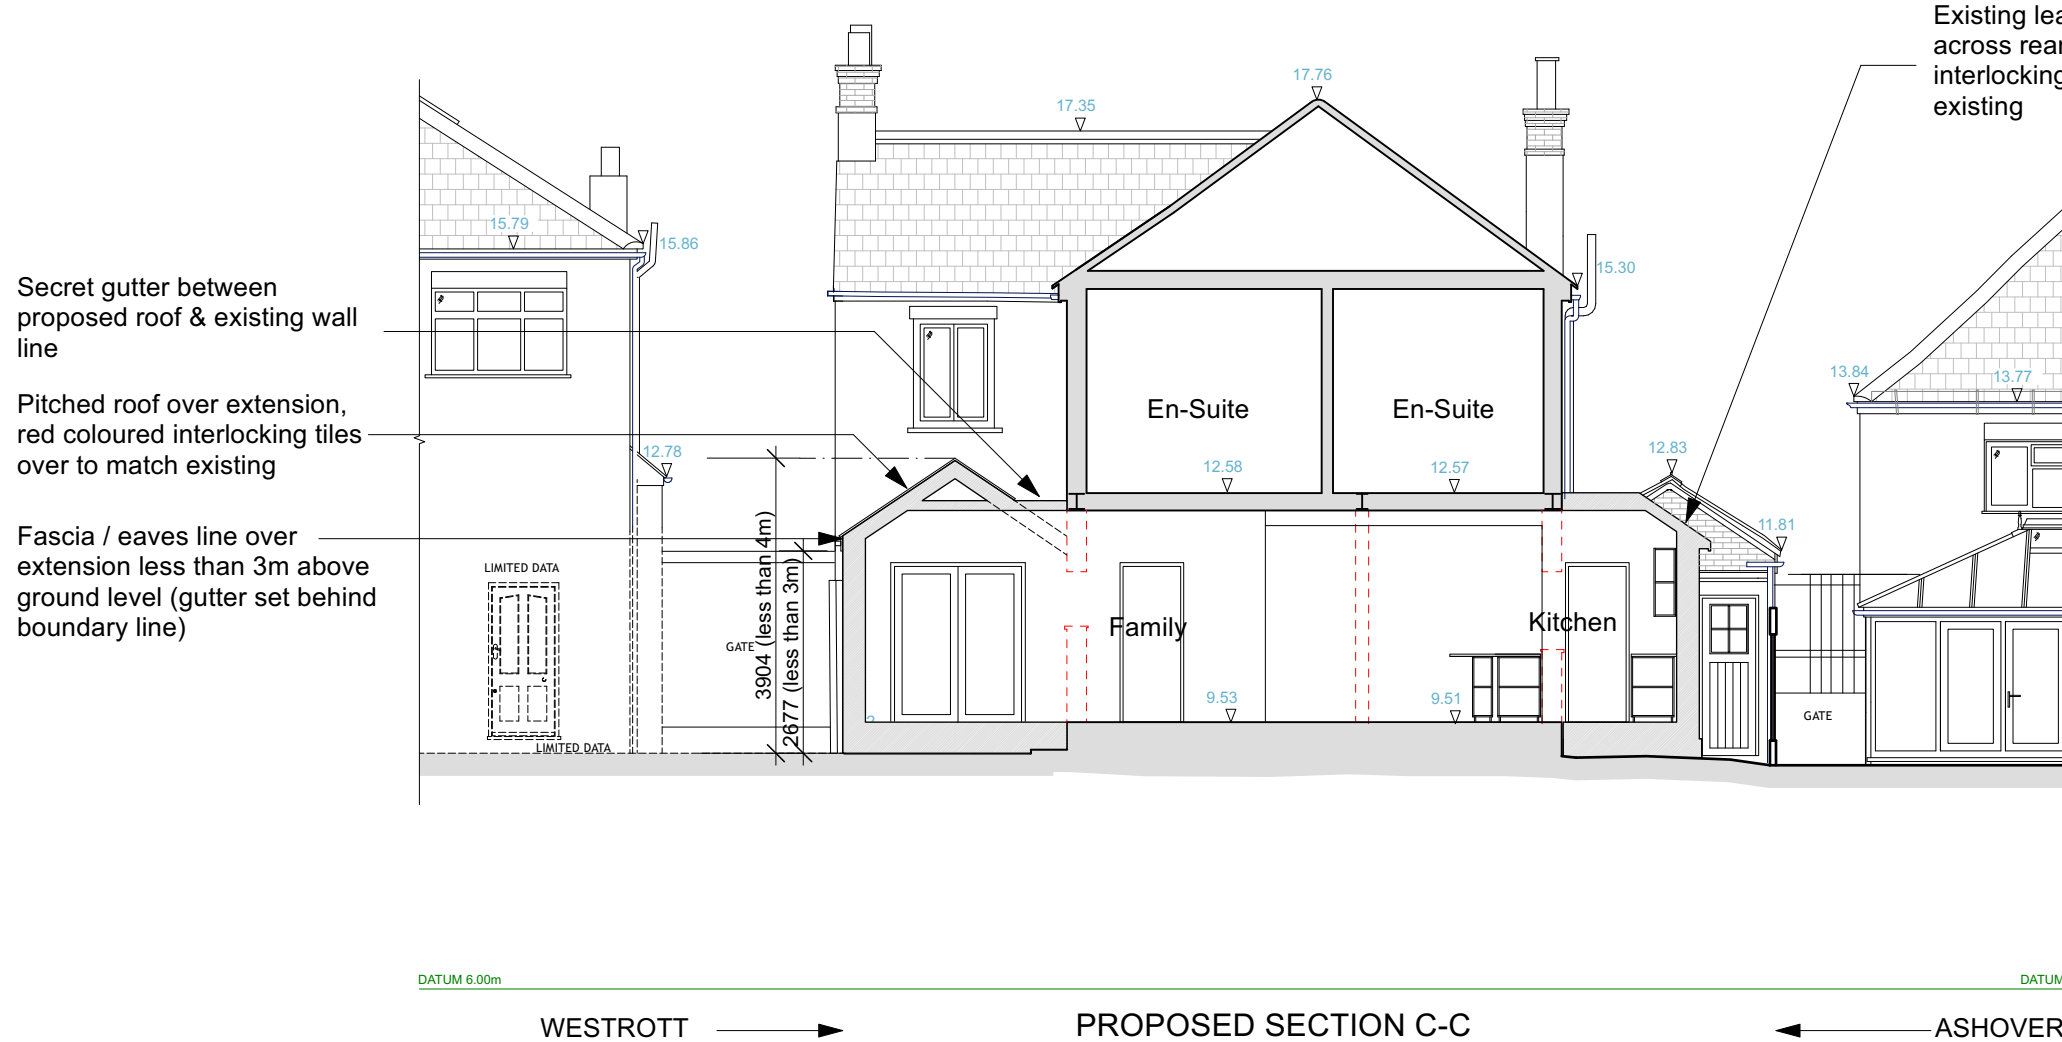
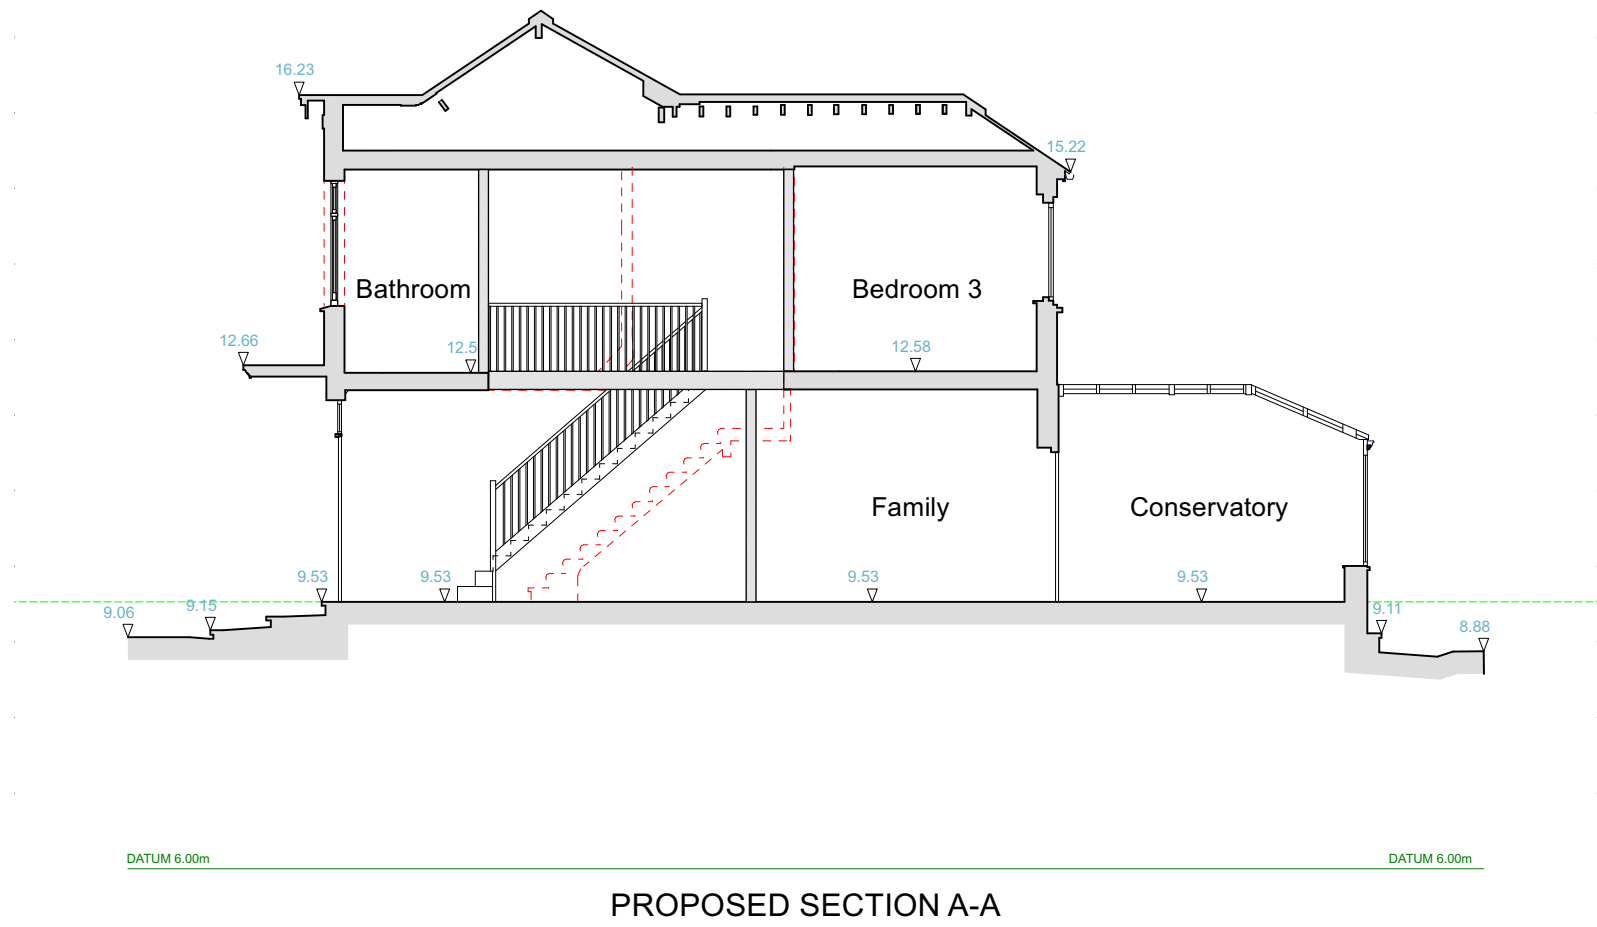


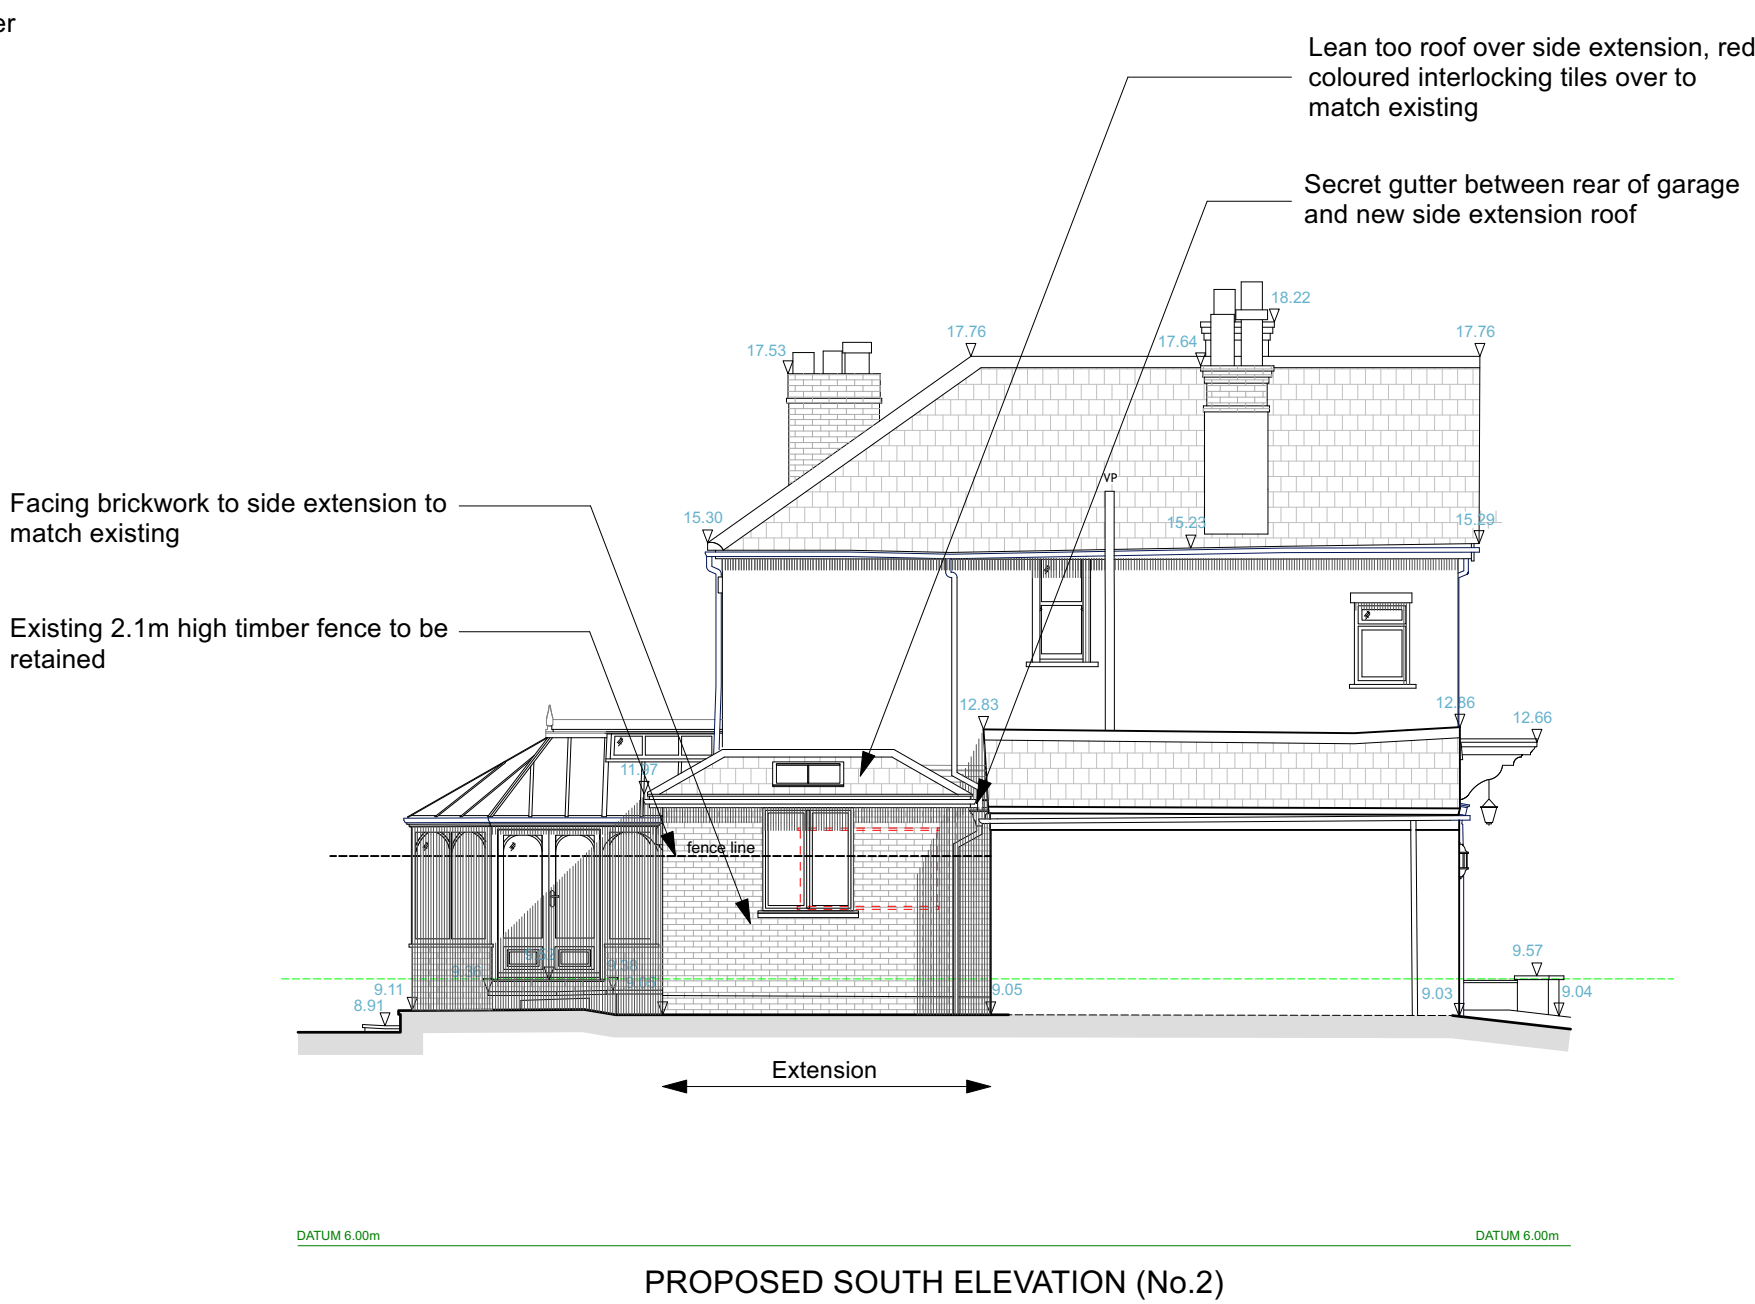

- NOTES:
- 1 - COPYRIGHT OF THIS DRAWING IS THE PROPERTY OF THE ARCHITECTS AND MAY NOT BE REPRODUCED WITHOUT THEIR PERMISSION.
  - 2 - WRITTEN DIMENSIONS TO BE USED IN PREFERENCE TO SCALED DIMENSIONS AT ALL TIMES.
  - 3 - ALL DIMENSIONS AND LEVELS TO BE VERIFIED BY THE CONTRACTOR ON SITE AND ANY DISCREPANCIES REPORTED TO THE ARCHITECTS.
  - 4 - DRAWINGS ARE BASED ON THE ASSUMPTION THAT ADEQUATE LOAD BEARING CAPACITY STRUTUM WILL BE ENCOUNTERED AT THE DEPTHS INDICATED. IF THIS IS FOUND NOT TO BE THE CASE, THE DEPTHS MUST BE INCREASED TO THE SATISFACTION OF THE LOCAL AUTHORITY BUILDING INSPECTOR AND BUILDING REGULATION REQUIREMENTS.
  - 5 - ALL STRUCTURAL TIMBER IS TO BE TANALISED OR SIMILARLY TREATED.
  - 6 - D.P.G. TO BE PLACED AT ALL CAVITY CLOSURES AND TO BE APPROVED BY THIS OFFICE PRIOR TO INSTALLATION.
  - 7 - ALL DIMENSIONS INDICATED ON THIS DRAWING ARE STRUCTURAL DIMENSIONS AND DO NOT ALLOW FOR THICKNESS OF FINISHES.

| REV                                                   | DESCRIPTION          | DATE          |
|-------------------------------------------------------|----------------------|---------------|
| <b>bellis   architects</b>                            |                      |               |
| London t: 020 8152 3982      www.bellisarchitects.com |                      |               |
| CONTRACT                                              |                      |               |
| Braeside<br>Catlins Lane<br>Pinner<br>HA5 2EZ         |                      |               |
| PROJECT STATUS                                        |                      |               |
| Planning                                              |                      |               |
| DRAWING TITLE                                         |                      |               |
| Proposed Elevations & Sections<br>- Revised Planning  |                      |               |
| DRAWN BY<br>DB                                        | DATE<br>12/08/2026   | CHECKED<br>DB |
| SCALE<br>1:100                                        | SHEET SIZE<br>ISO A1 |               |
| DRAWING No                                            | REV                  |               |
| 0631 - 300.03                                         |                      |               |
| A member of the Royal Institute of British Architects |                      |               |

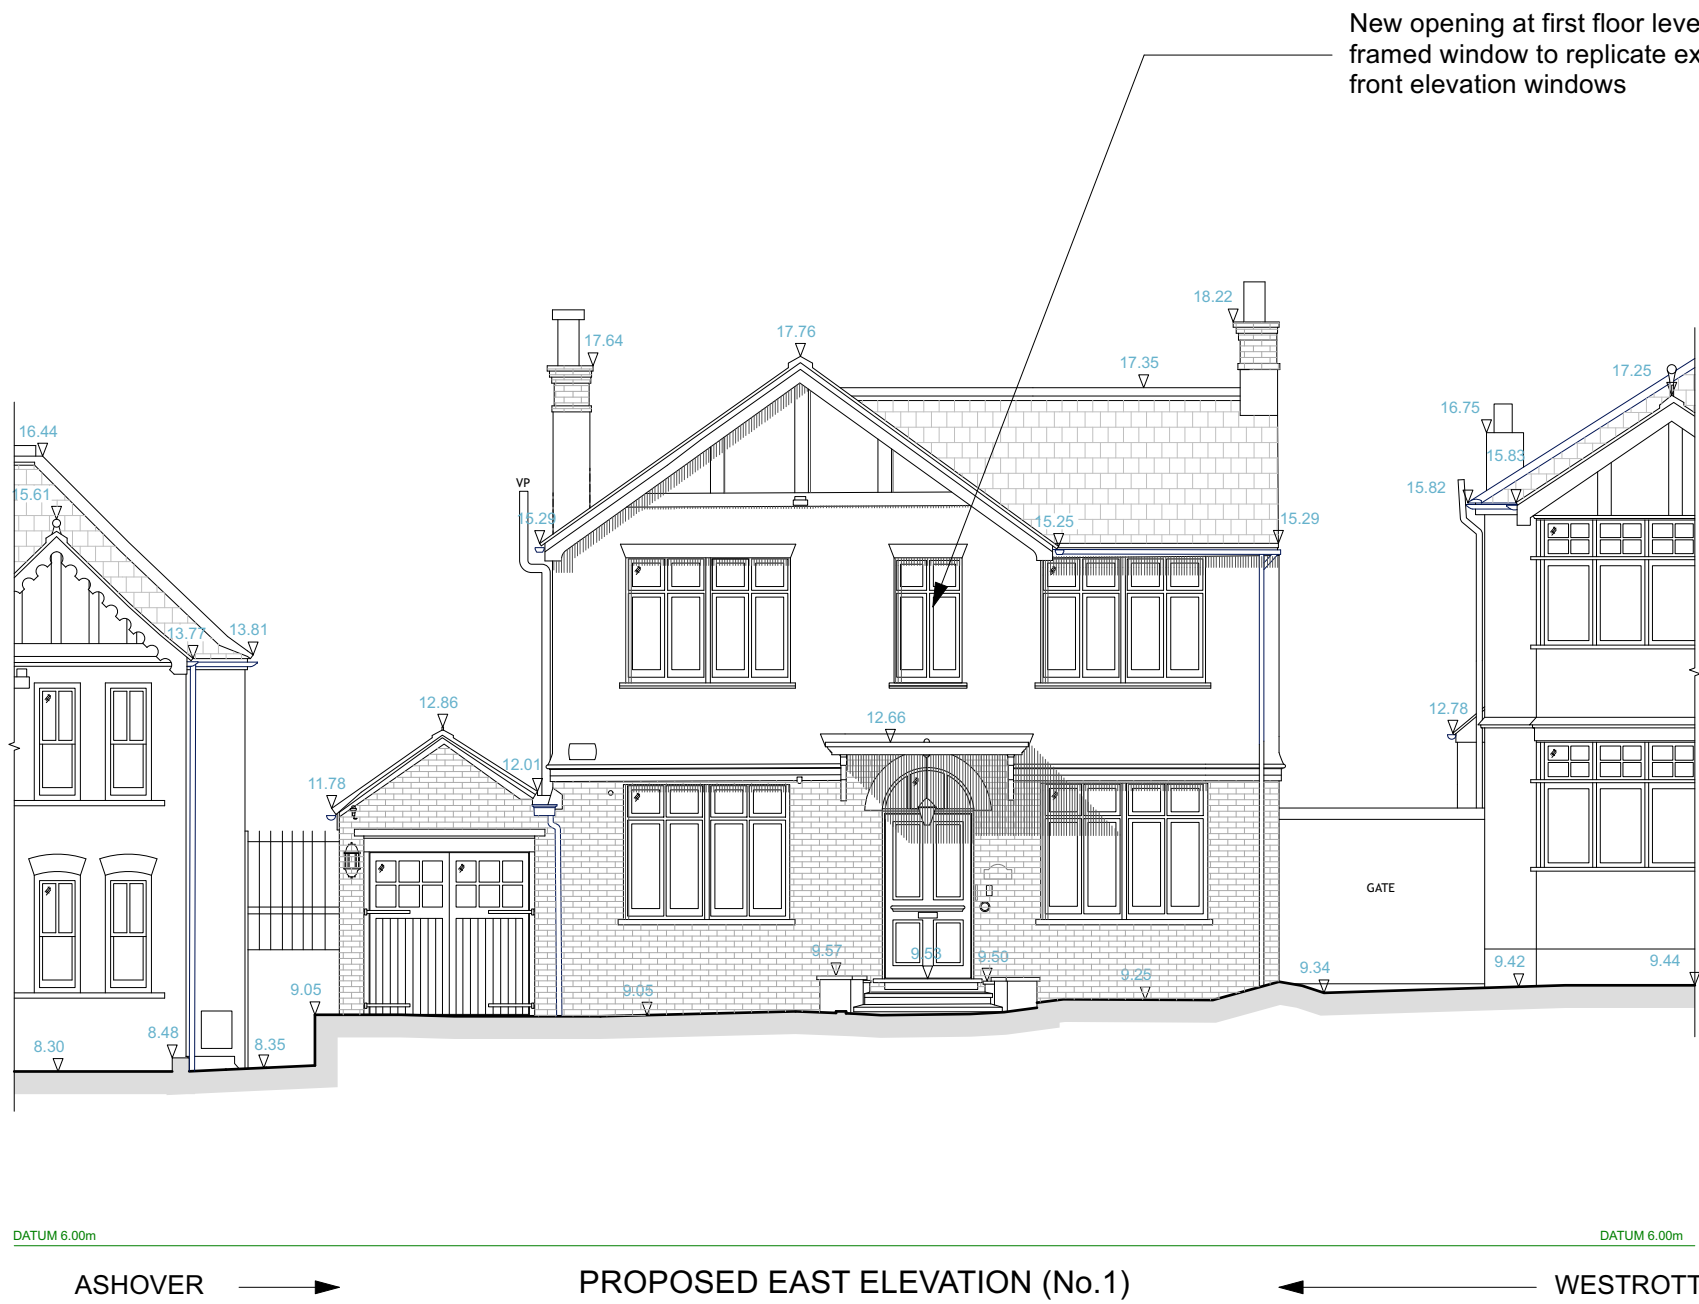