


NO MEASUREMENTS TO BE SCALED FROM THE
DRAWINGS AND ALL ACTUAL MEASUREMENTS
TO BE CHECKED & AGREED WITH CONTRACTOR
ON SITE AT THE TIME OF CONSTRUCTION

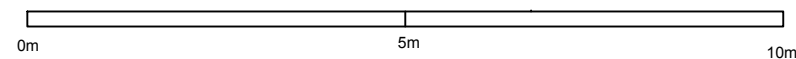

General Notes

Drg. No. RON/1706		
No.	Revision/Issue	Date

Firm Name and Address
Middlesex & Herts
7 Elgin Drive
Northwood
Middlesex
HA6 2YR
01923 826280

Project Name and Address
Mr Ronald Arulnesan
24 Bridge Road
Uxbridge
Middlesex
UB8 2QW

Project rear detached building	Sheet
Date 03-07-23	02
Scale 1:100	