


FOR CONSTRUCTION PURPOSES DO NOT SCALE FROM THIS DRAWING. ALL DIMENSIONS TO BE CHECKED ON SITE. ANY DISCREPANCIES MUST BE REPORTED TO THE ARCHITECT FOR VERIFICATION PRIOR TO COMMENCEMENT OF THE EFFECTED WORKS. IF IN DOUBT ASK. THIS DRAWING IS COPYRIGHT.


RevNo	Date	Revision note
P1	07th June '22	Preliminary Issue
P2	02nd Dec '22	Elevations revised, existing section added

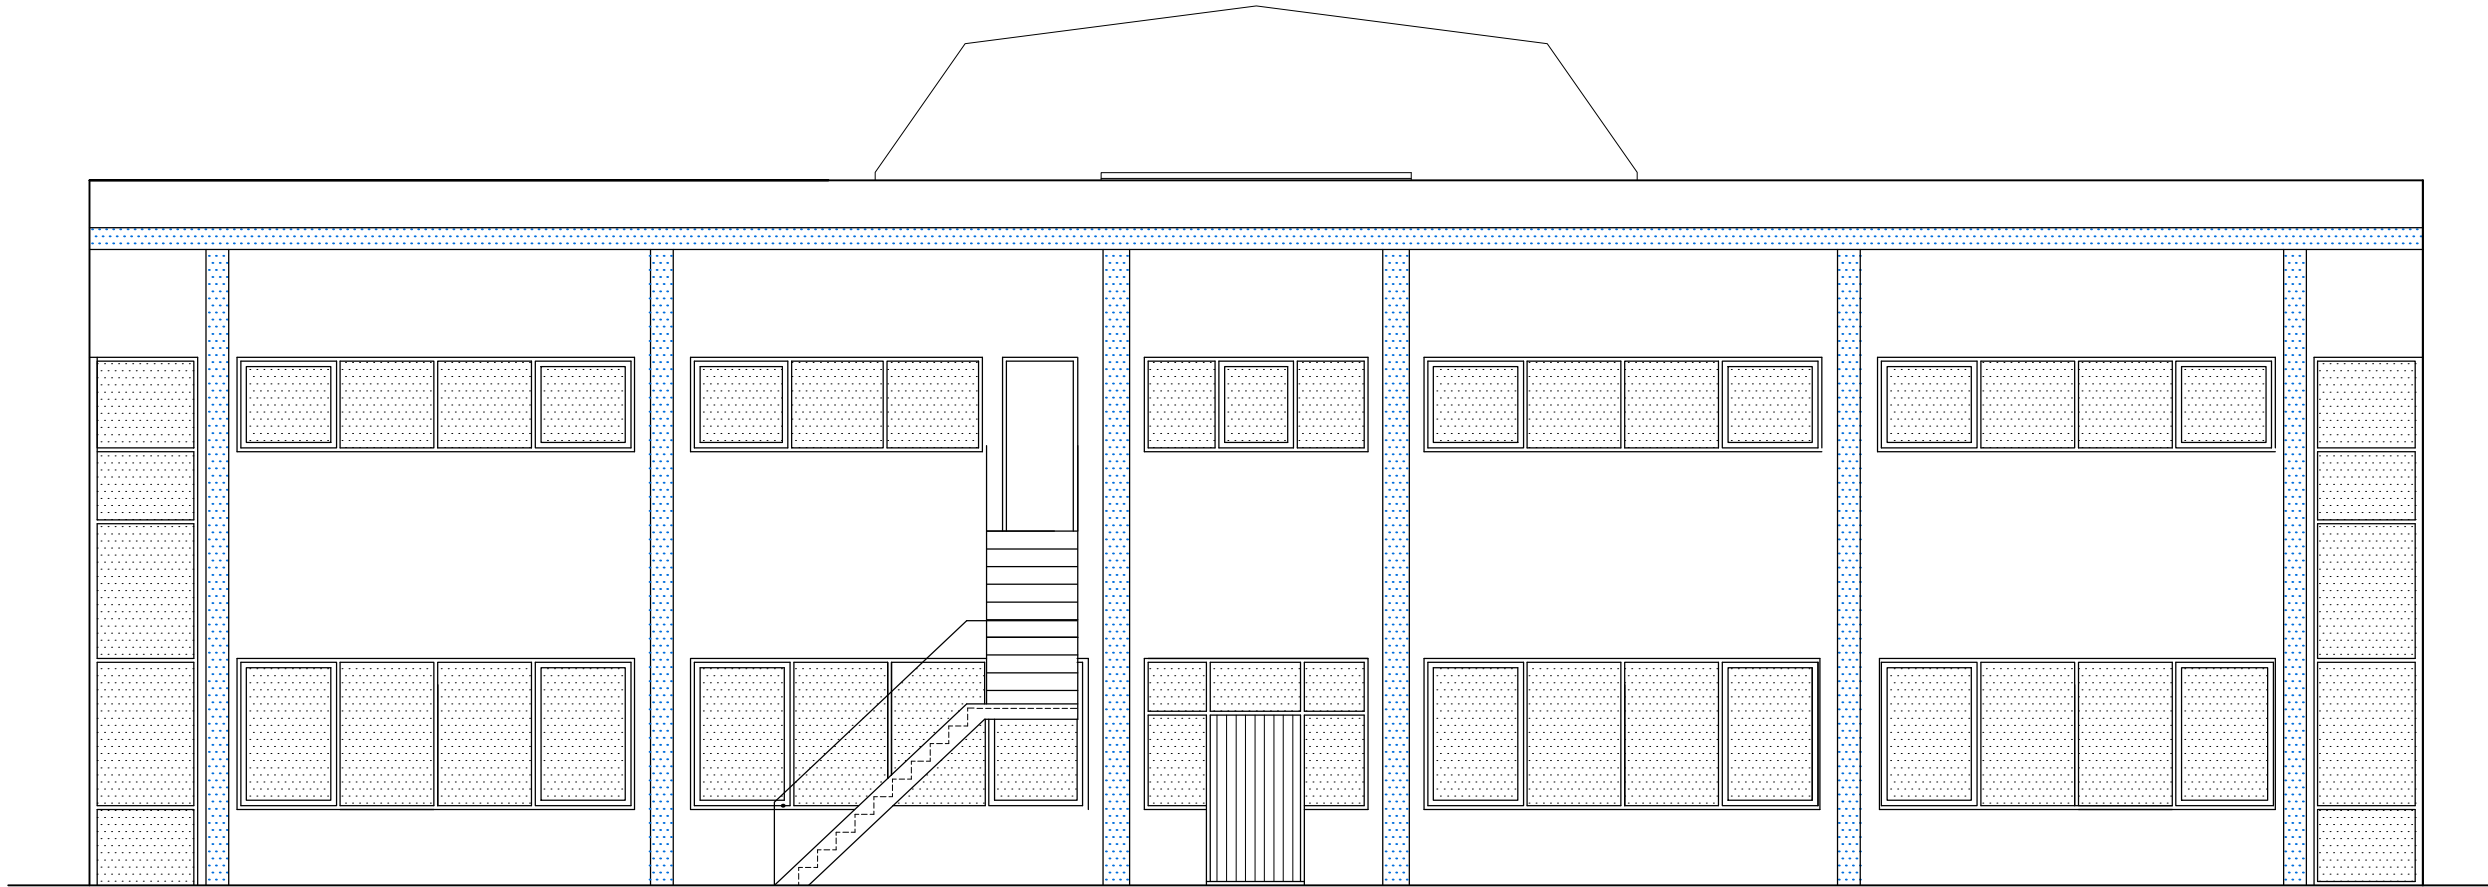


EXISTING FRONT (NORTH EAST) ELEVATION




EXISTING REAR (SOUTH WEST) ELEVATION

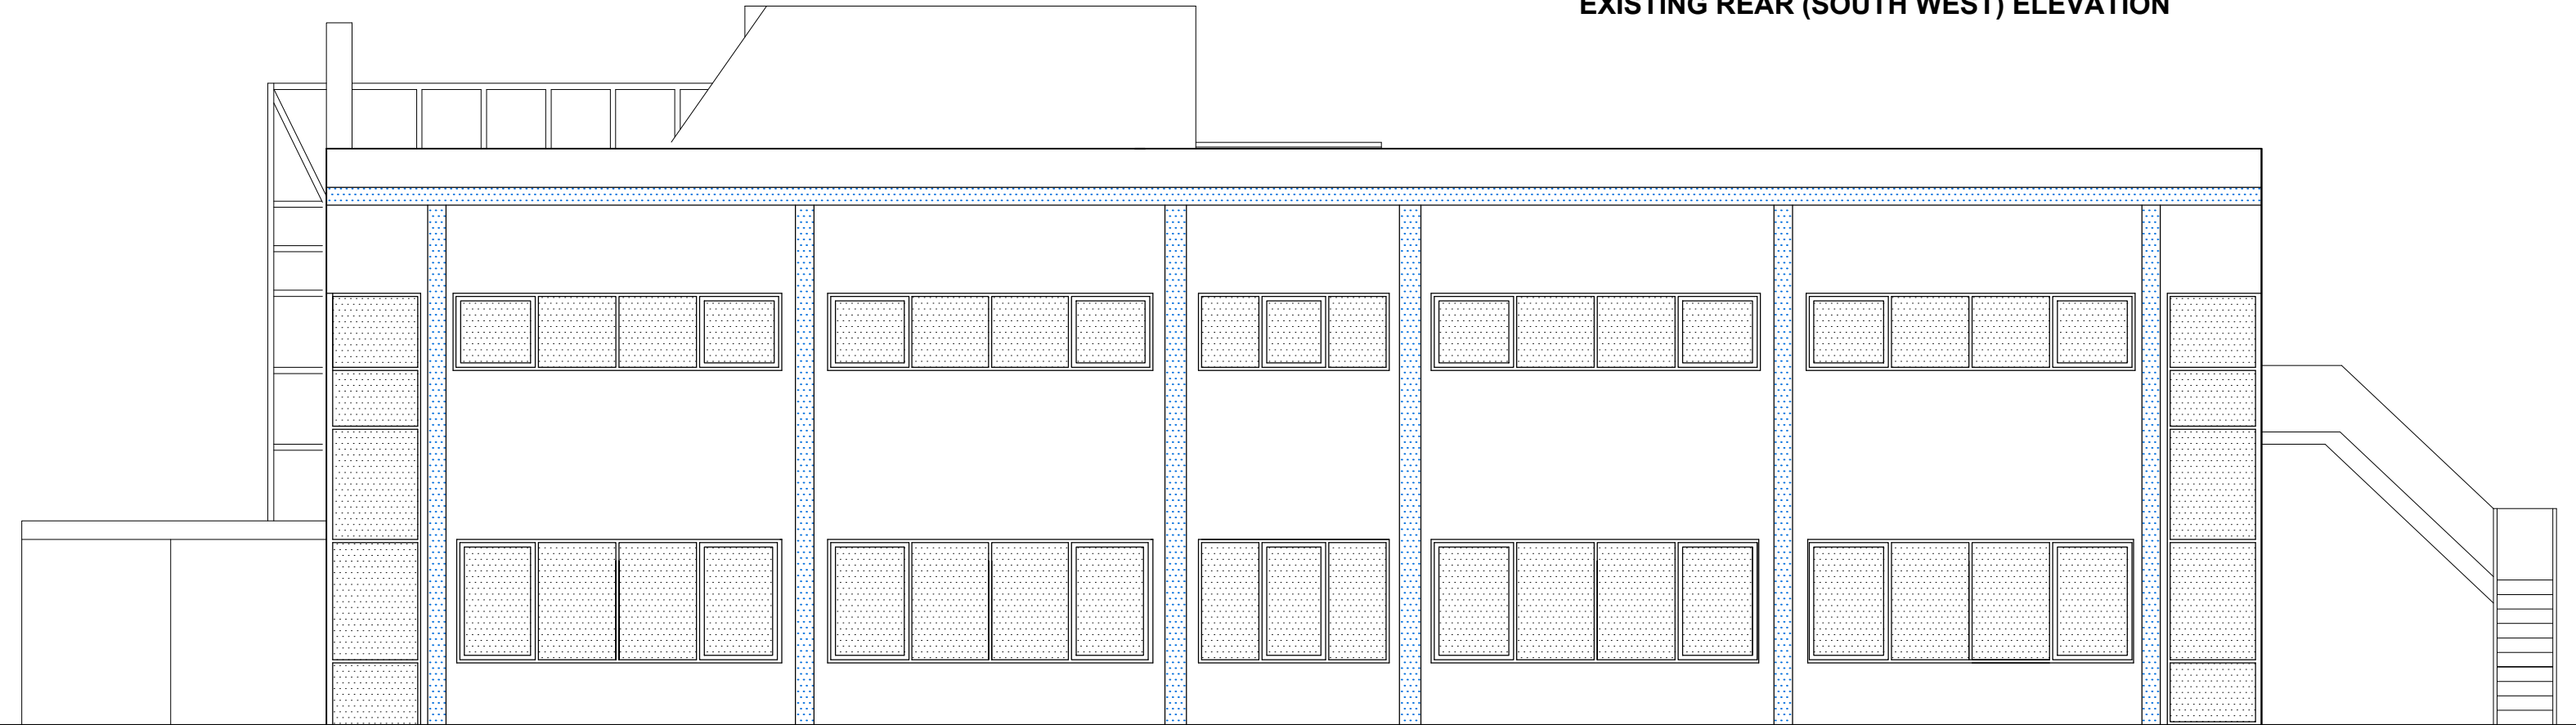


EXISTING RIGHT SIDE (NORTH WEST) ELEVATION

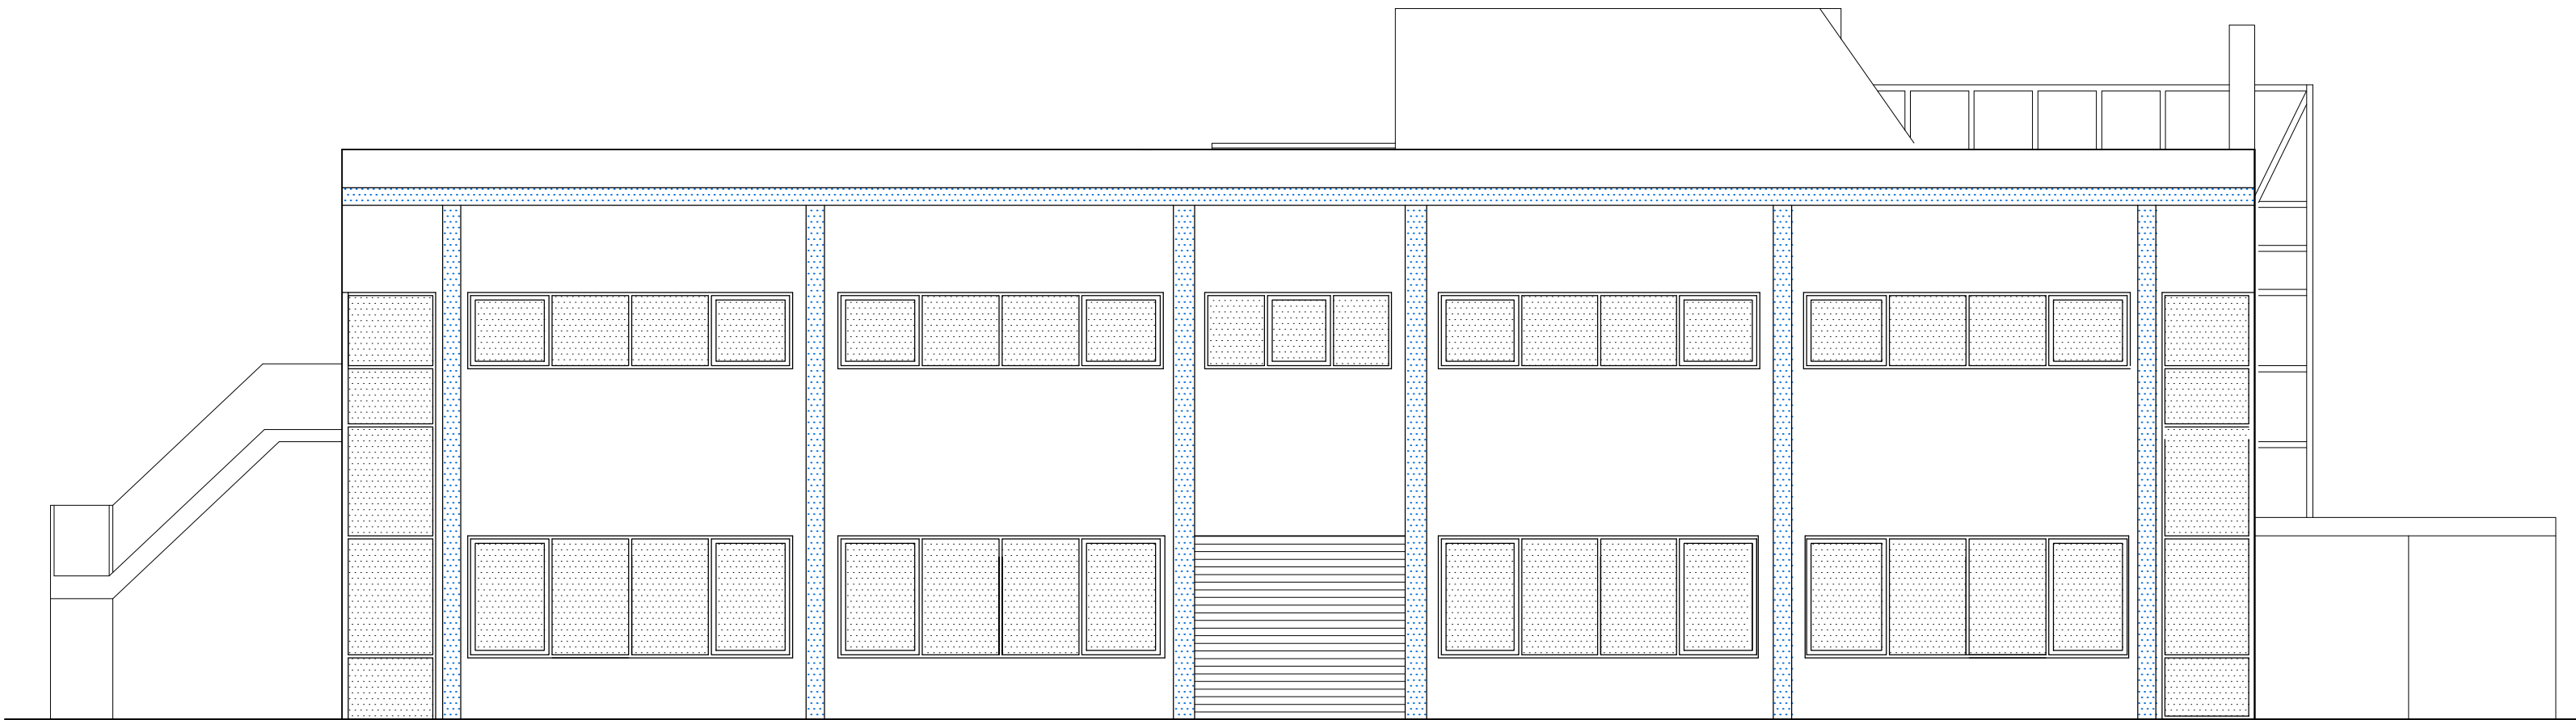

EXISTING LEFT SIDE (SOUTH EAST) ELEVATION

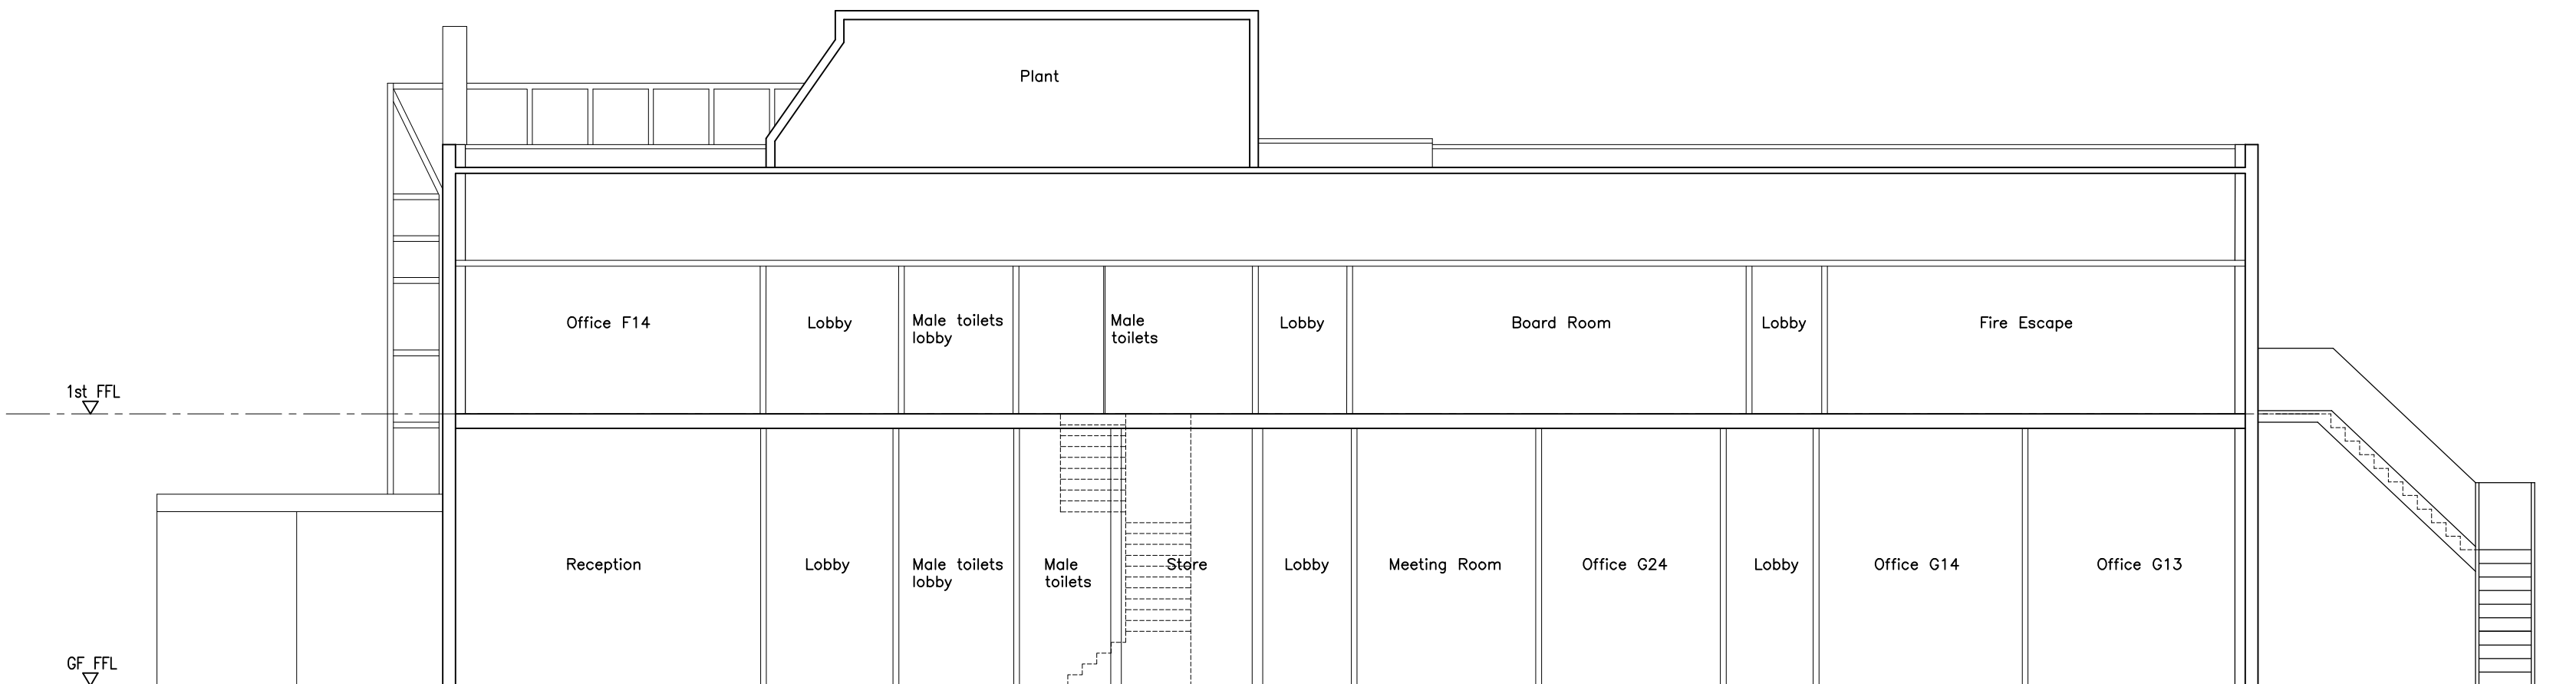

Section 1-1

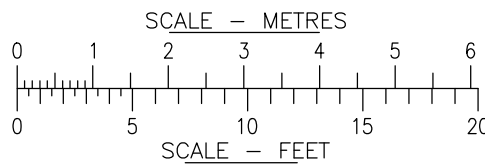

jpb
architects

BROOK HOUSE
54a COWLEY MILL ROAD
UXBRIDGE
UB8 2FX
TEL: (01895) 272 446
FAX: (01895) 272 483
EMAIL: admin@jpbarchitects.co.uk

JOB TITLE
BROOK HOUSE
54a COWLEY MILL ROAD
UXBRIDGE UB8 2FX
DRG TITLE
Existing Elevations

SCALE @ A1		DATE
1:100 @ A1		Jan '22
JOB NO.	DRG NO.	REV
10401	710	P2