


FOR CONSTRUCTION PURPOSES DO NOT SCALE FROM THIS DRAWING. ALL DIMENSIONS TO BE CHECKED ON SITE. ANY DISCREPANCIES MUST BE REPORTED TO THE ARCHITECT FOR VERIFICATION PRIOR TO COMMENCEMENT OF THE EFFECTED WORKS. IF IN DOUBT ASK. THIS DRAWING IS COPYRIGHT.


RevNo	Date	Revision note
P1	07th June '22	Preliminary Issue
P2	27th June '22	Elevations revised
P3	28th Sept '22	Proposed material annotated
P4	30th Sept '22	Stairwell location revised
P5	02nd Dec '22	Elevations revised
P6	15th Mar '23	Elevations revised
P7	16th June '23	Elevations revised to match amended layouts




PROPOSED FRONT (NORTH EAST) ELEVATION

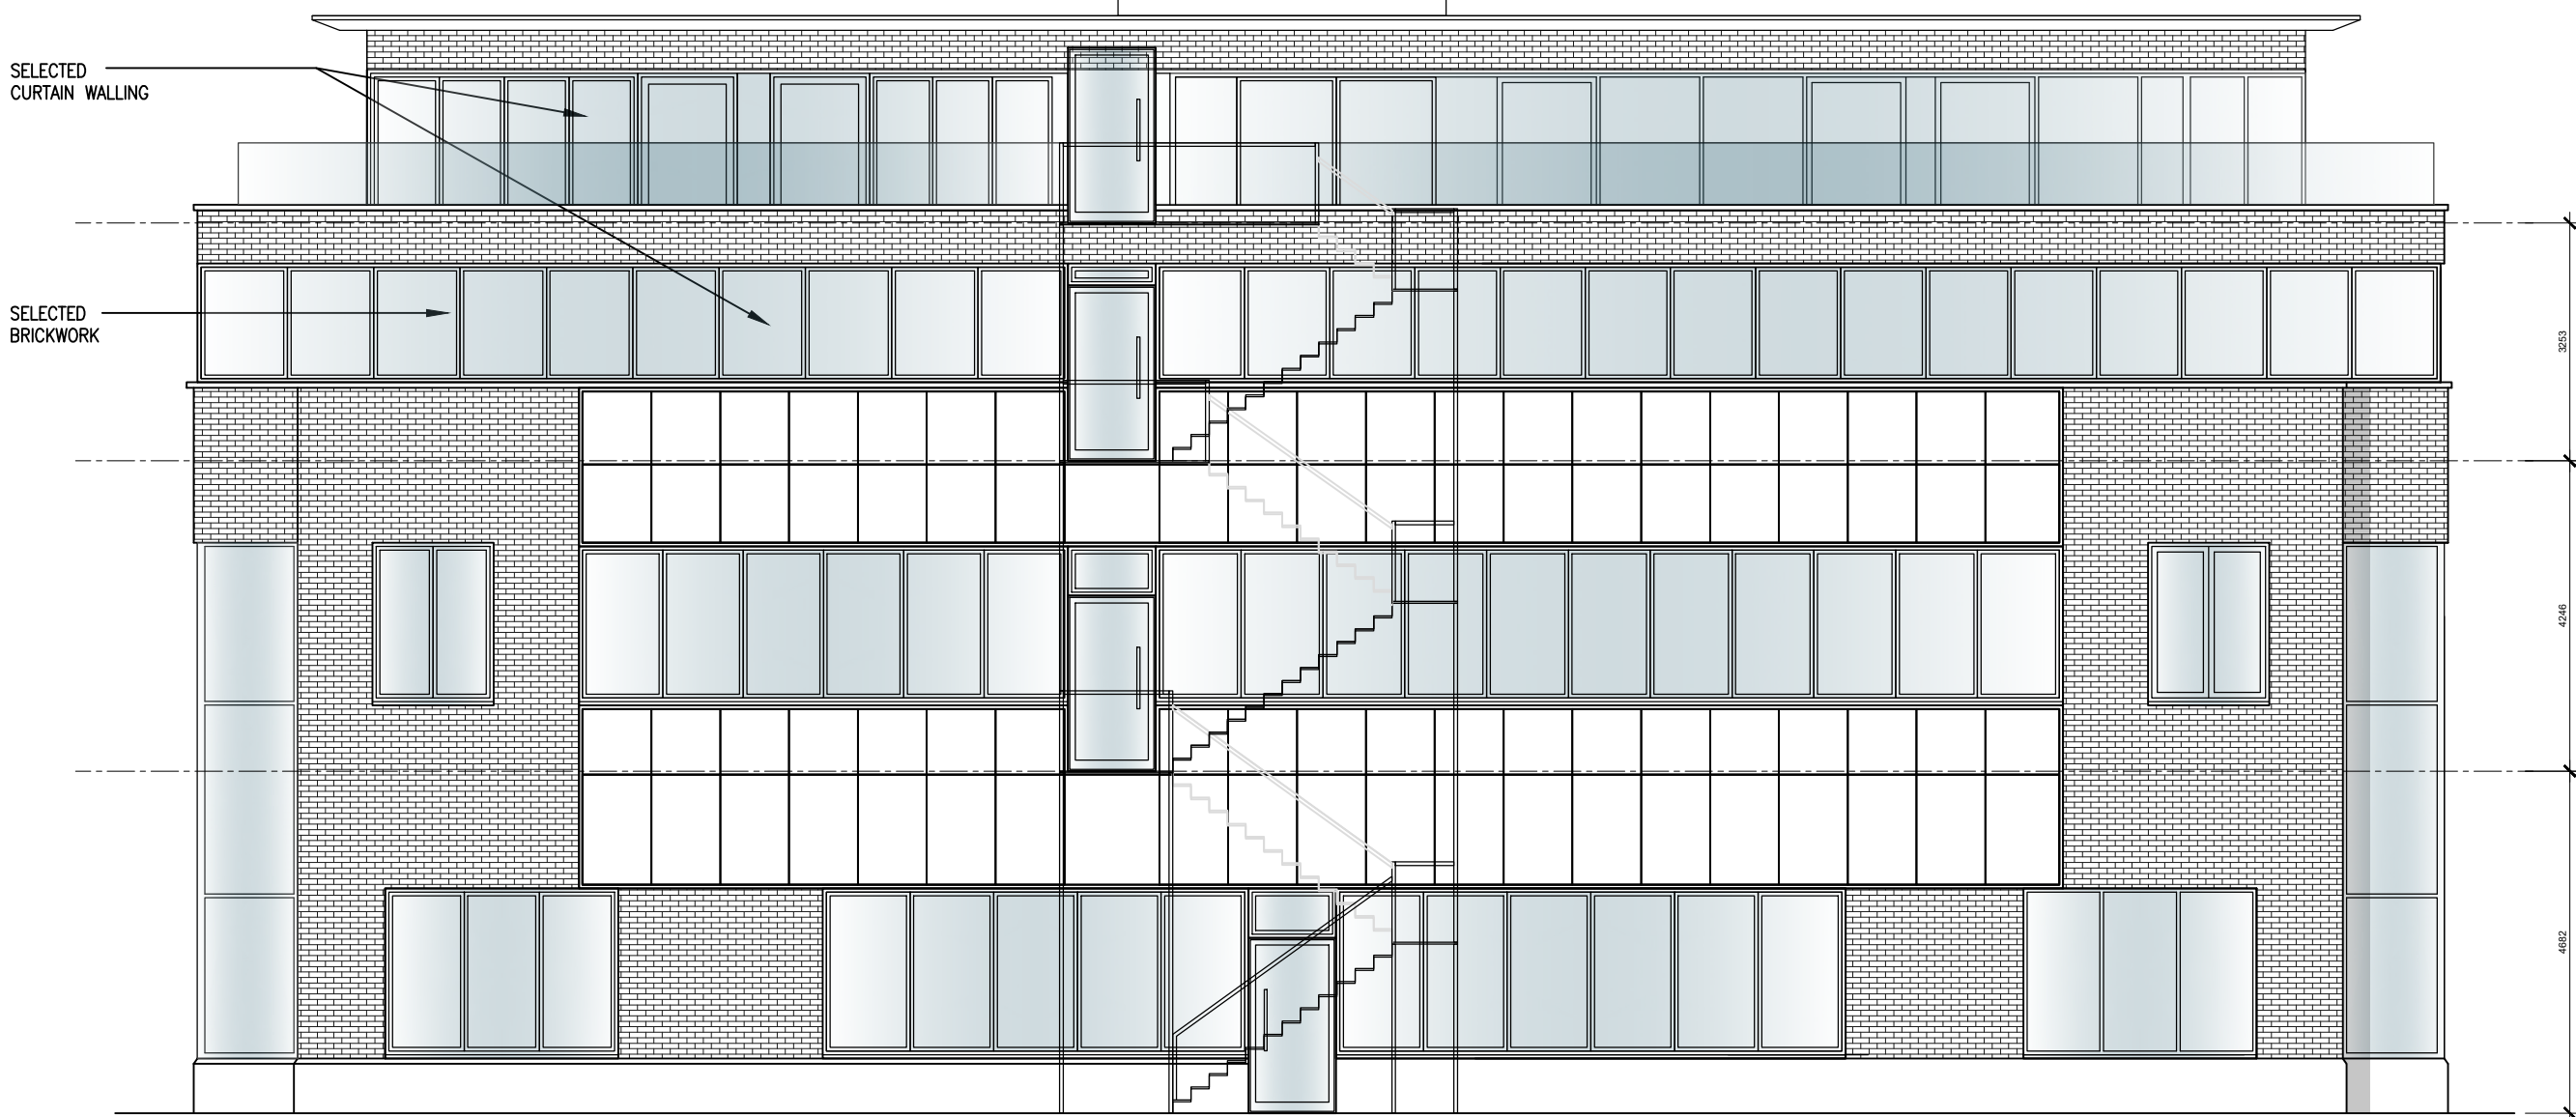


PROPOSED REAR (SOUTH WEST) ELEVATION

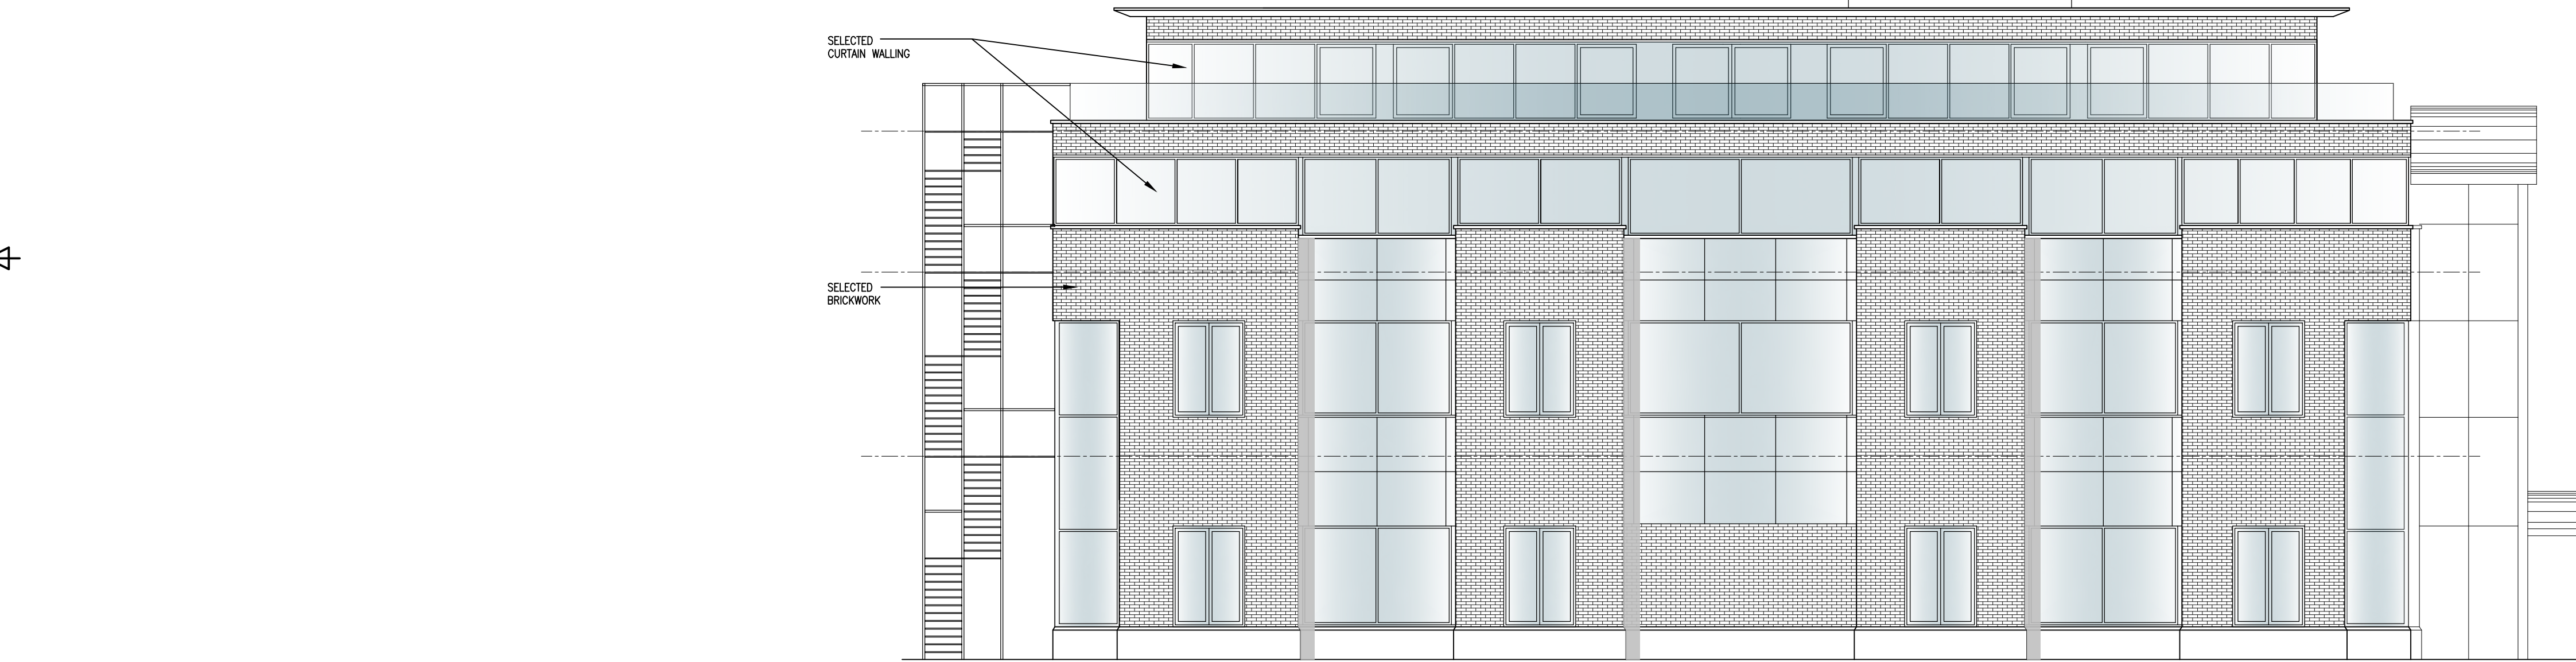

PROPOSED LEFT SIDE (SOUTH EAST) ELEVATION

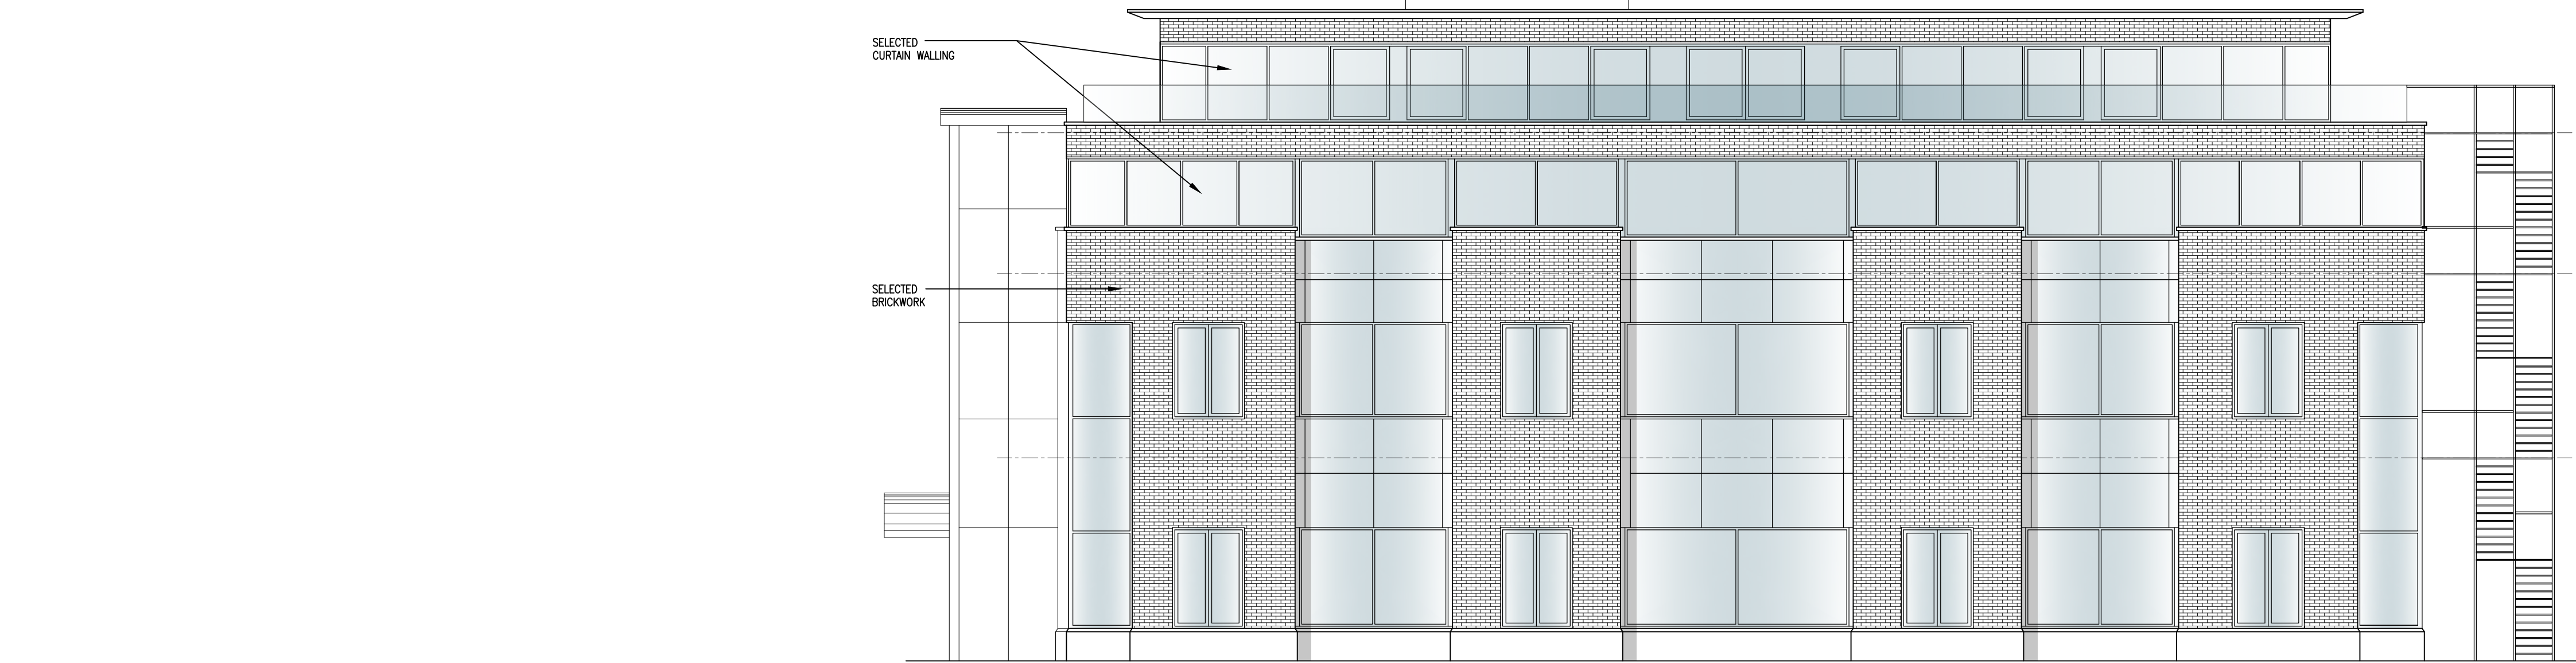

PROPOSED RIGHT SIDE (NORTH WEST) ELEVATION

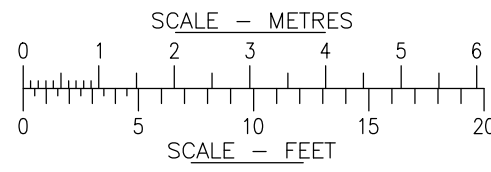

jpb
architects

BROOK HOUSE
54a COWLEY MILL ROAD
UXBRIDGE
UB8 2FX
TEL: (01895) 272 446
FAX: (01895) 272 483
EMAIL: admin@jpbarchitects.co.uk

JOB TITLE
BROOK HOUSE
54a COWLEY MILL ROAD
UXBRIDGE UB8 2FX
DRG TITLE
Proposed Elevations

SCALE @ A1
1:100 @ A1
DATE
Jan '22
JOB NO.
10401
DRG NO.
820
REV
P7