
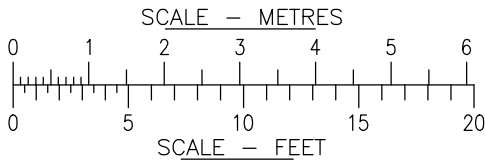


FOR CONSTRUCTION PURPOSES DO NOT SCALE FROM THIS DRAWING. ALL DIMENSIONS TO BE CHECKED ON SITE. ANY DISCREPANCIES MUST BE REPORTED TO THE ARCHITECT FOR VERIFICATION PRIOR TO COMMENCEMENT OF THE EFFECTED WORKS. IF IN DOUBT ASK. THIS DRAWING IS COPYRIGHT.

Date	RevNo	Revision note
P1	07th June '22	Preliminary Issue
P2	15th Mar '23	Section amended
P3	16th June '23	Section amended to match amended layouts

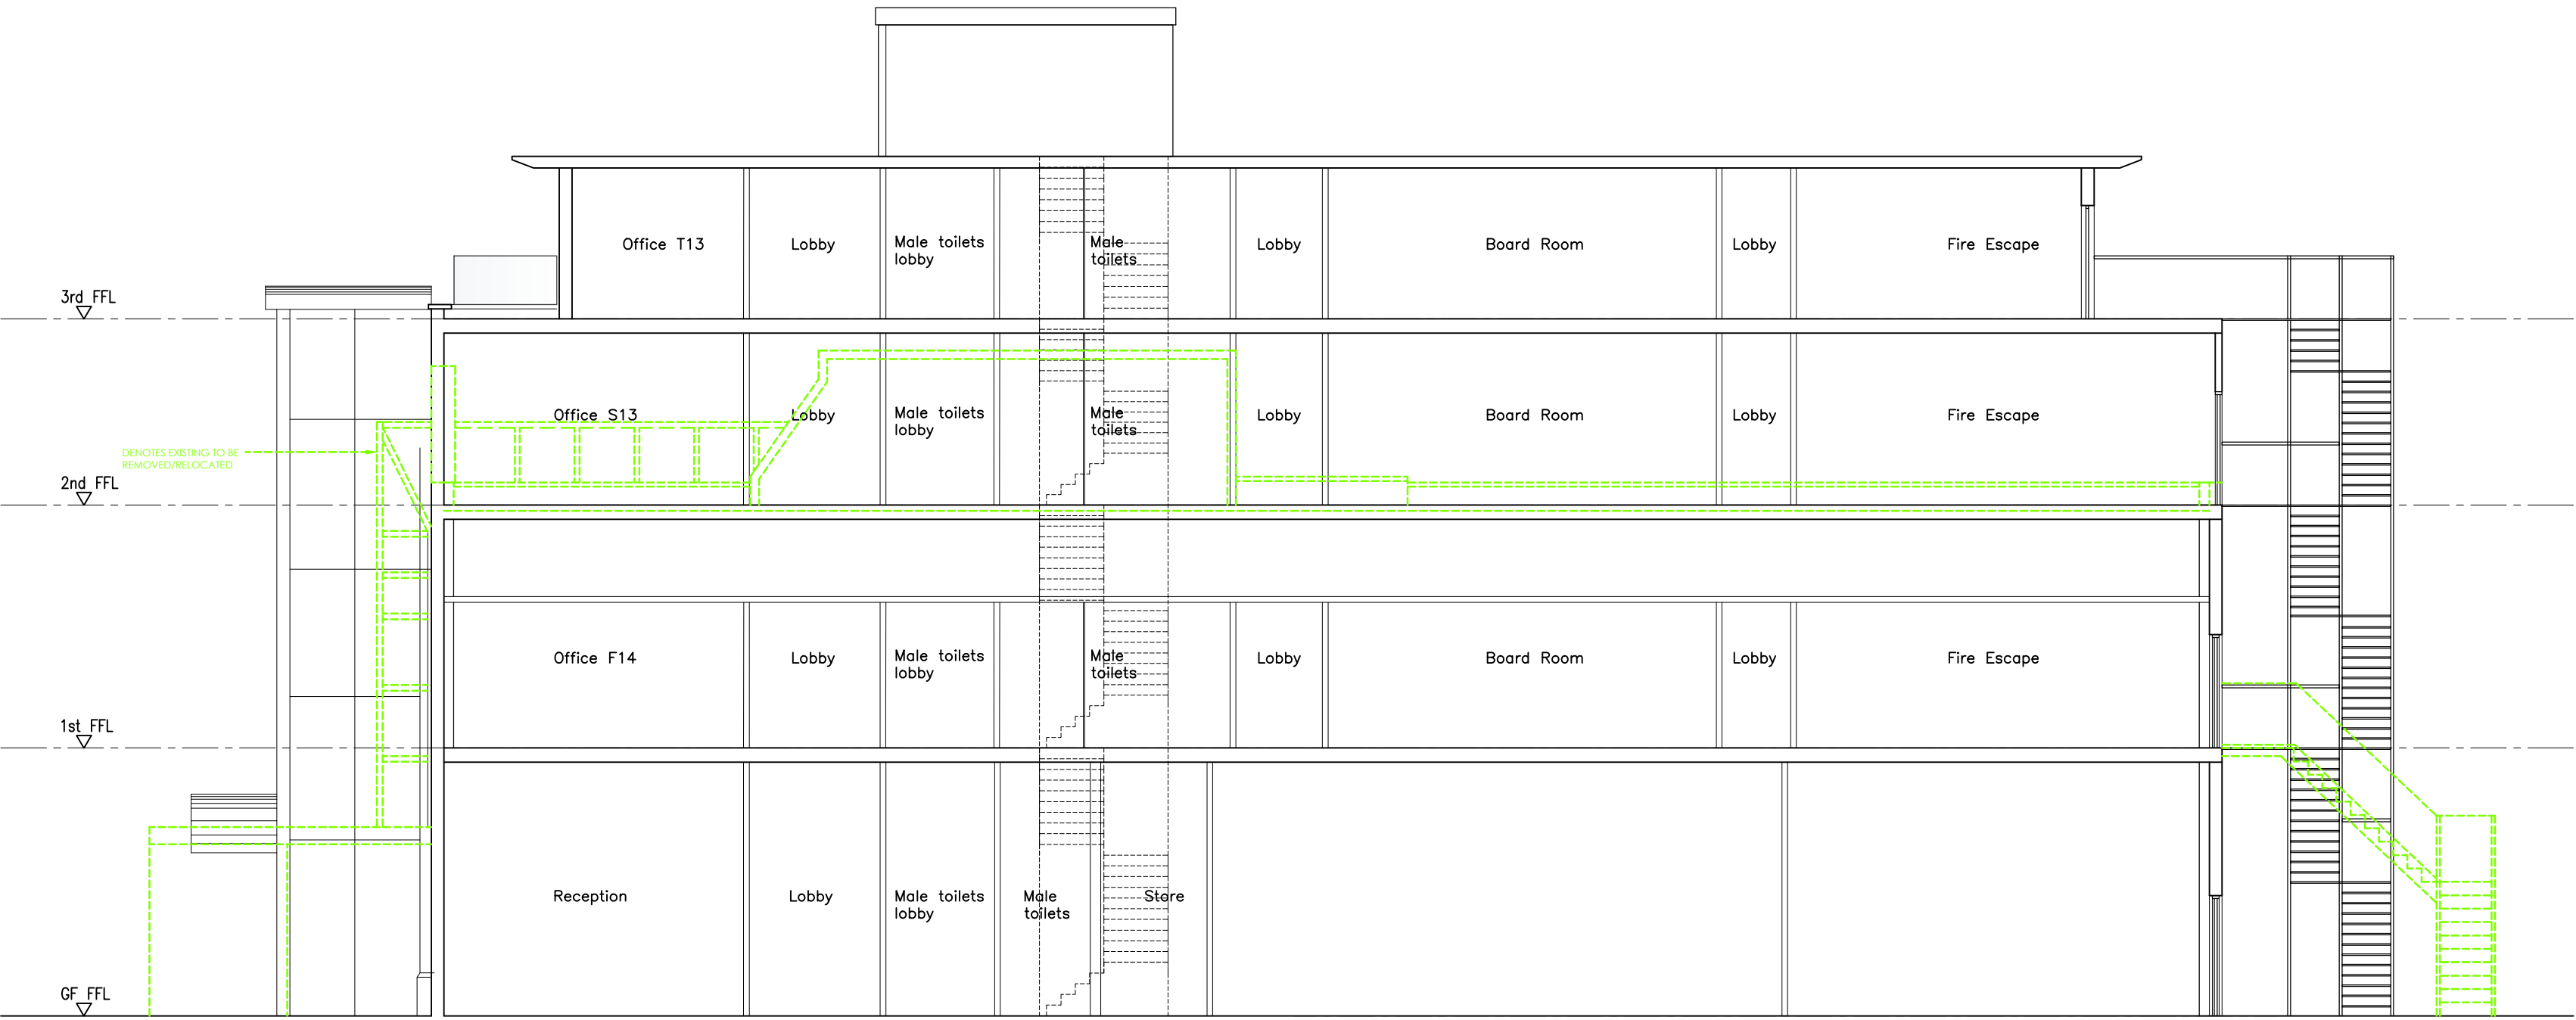

BROOK HOUSE
54A COWLEY MILL ROAD
UXBRIDGE UB8 2FX

TEL: (01895) 272 446
FAX: (01895) 272 483
EMAIL: admin@jpbarchitects.co.uk

JOB TITLE
Brook House
54a Cowley Mill Road
Uxbridge UB8 2FX

DRG TITLE
Proposed Section

SCALE @ A2
1:100 @ A2

DATE
Dec '22

JOB NO. 10401	DRG NO. 821	REV P3
------------------	----------------	-----------