


# EXISTING VIEWS

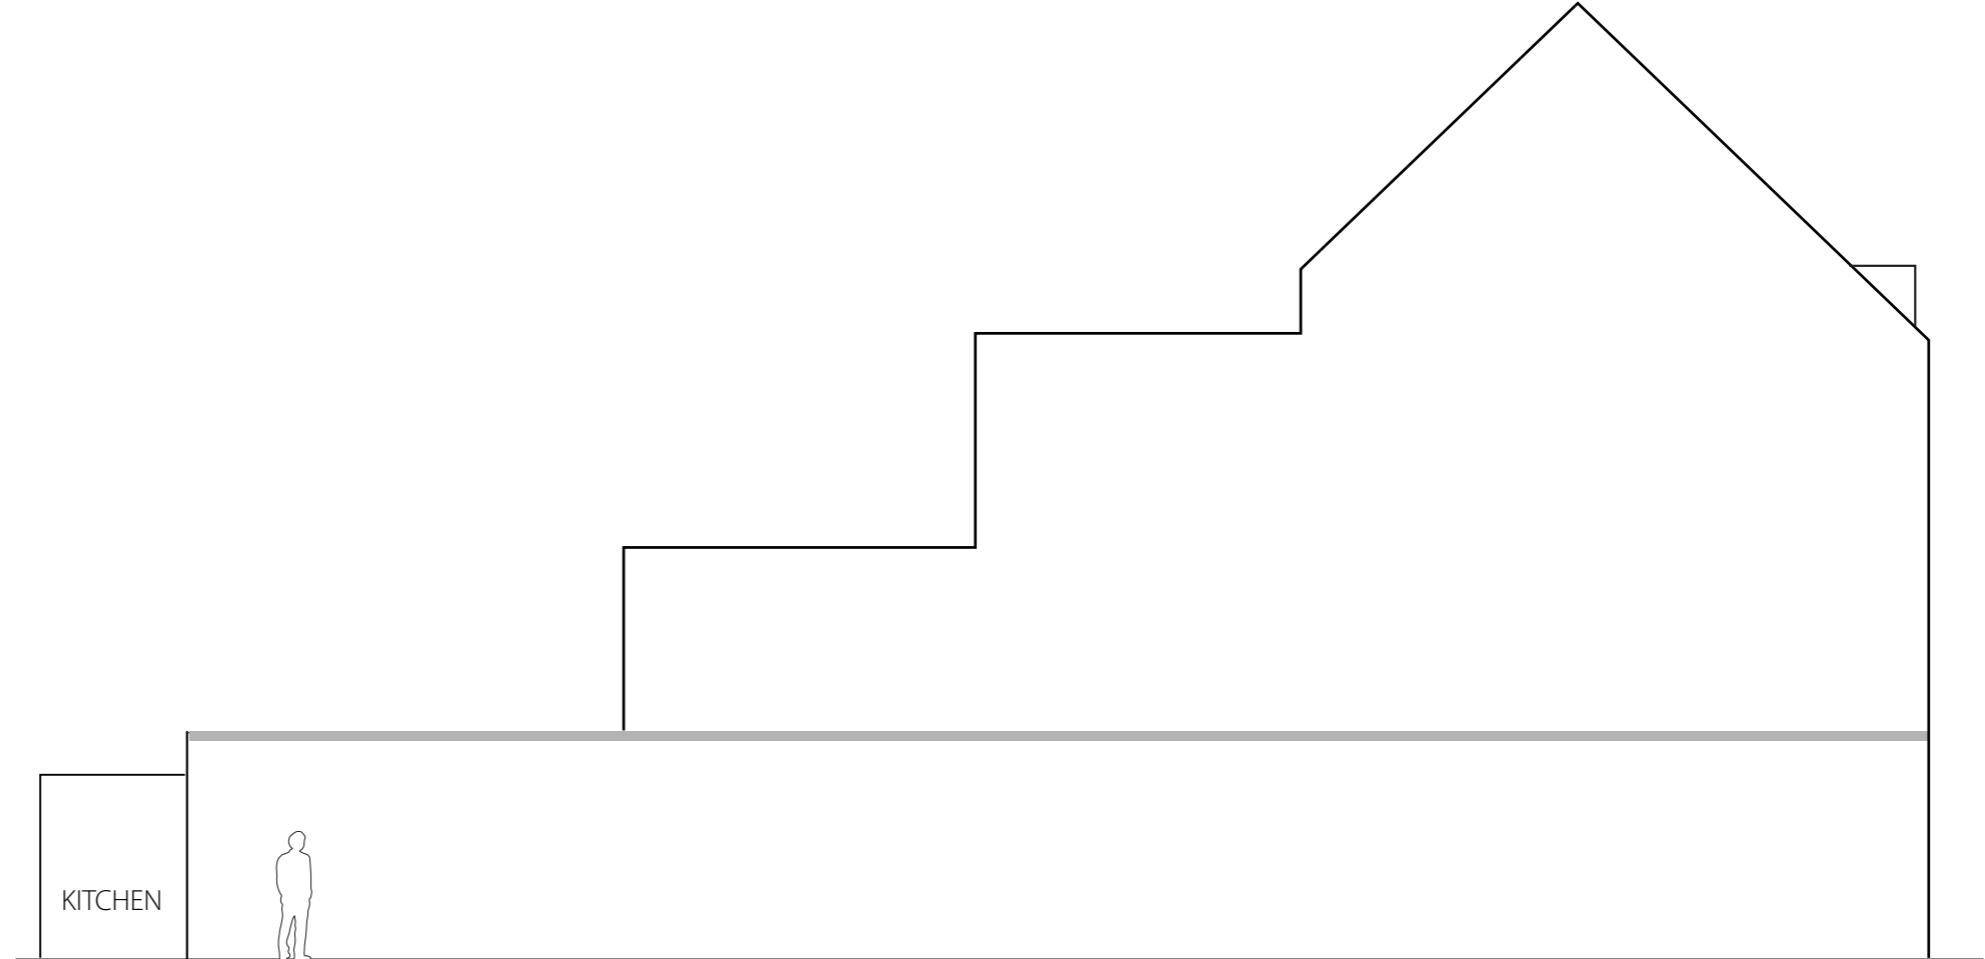

EXISTING SIDE VIEW



EXISTING PLAN VIEW

0 1m 2m 3m 4m 5m 10m

SCALE 1:100 IN METERS