



RESTAURANT (PROPOSED)

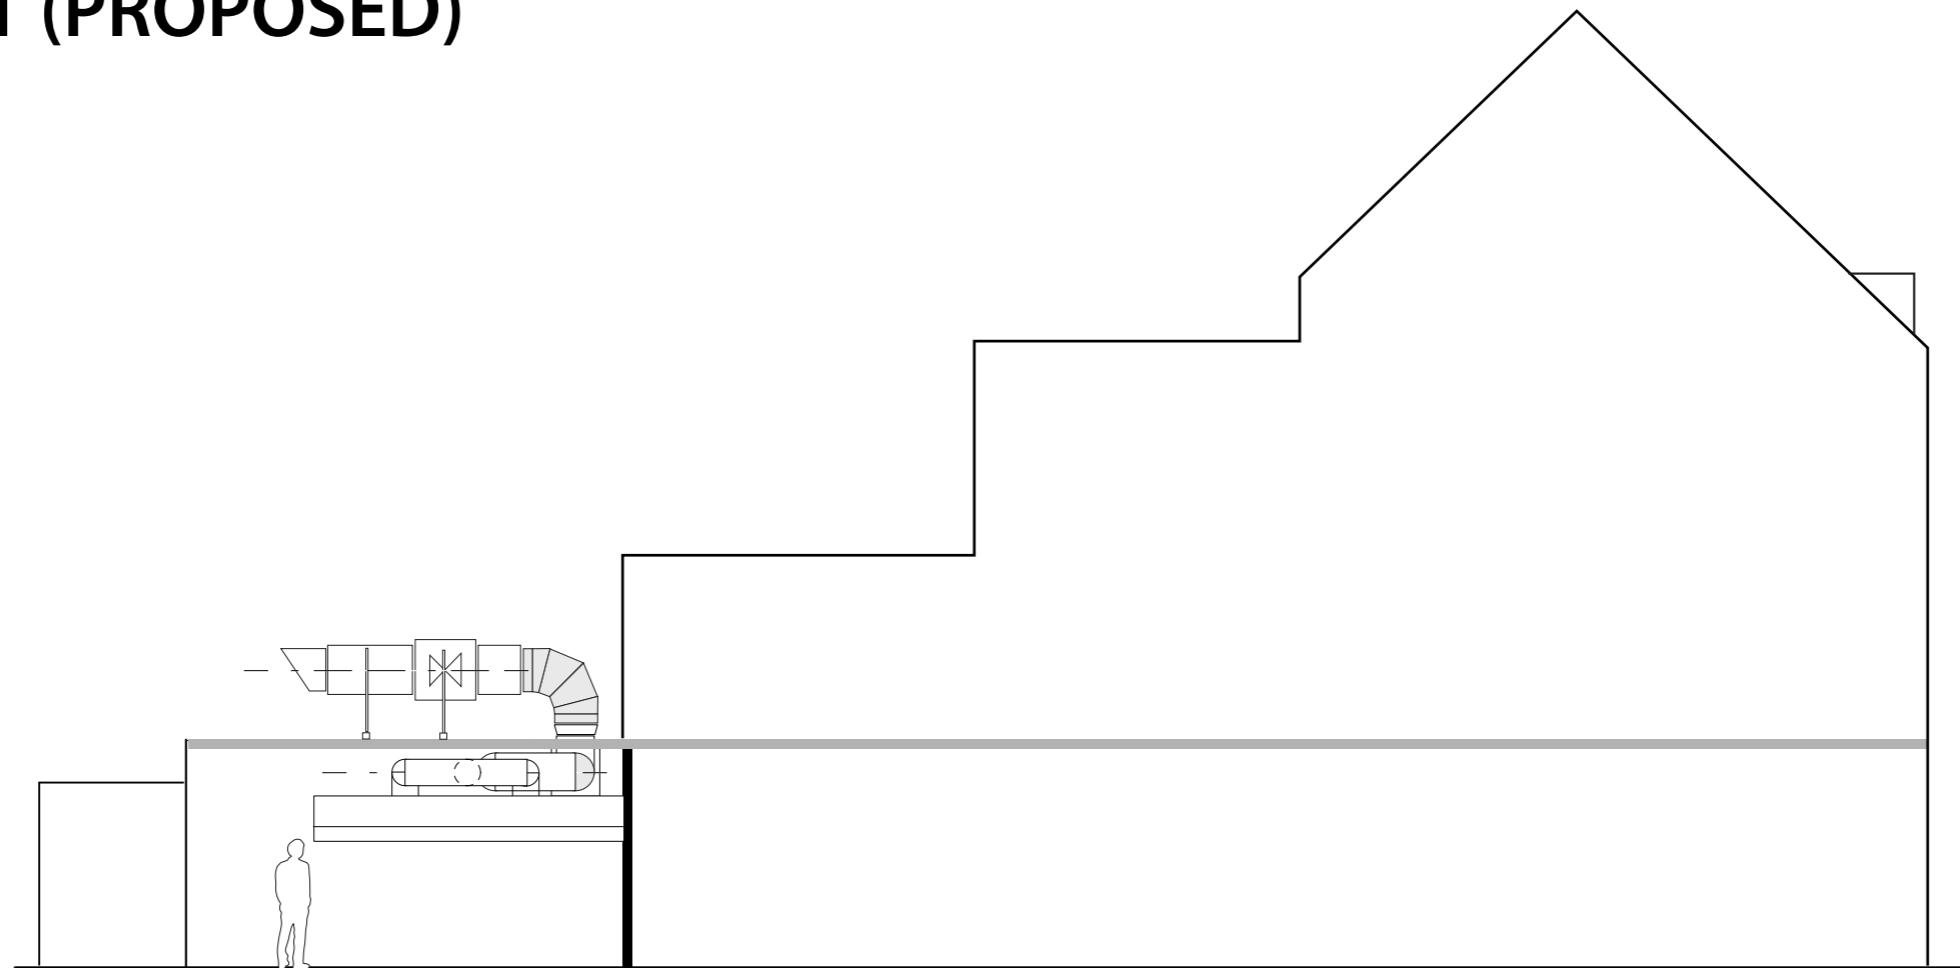

PROPOSED SIDE VIEW

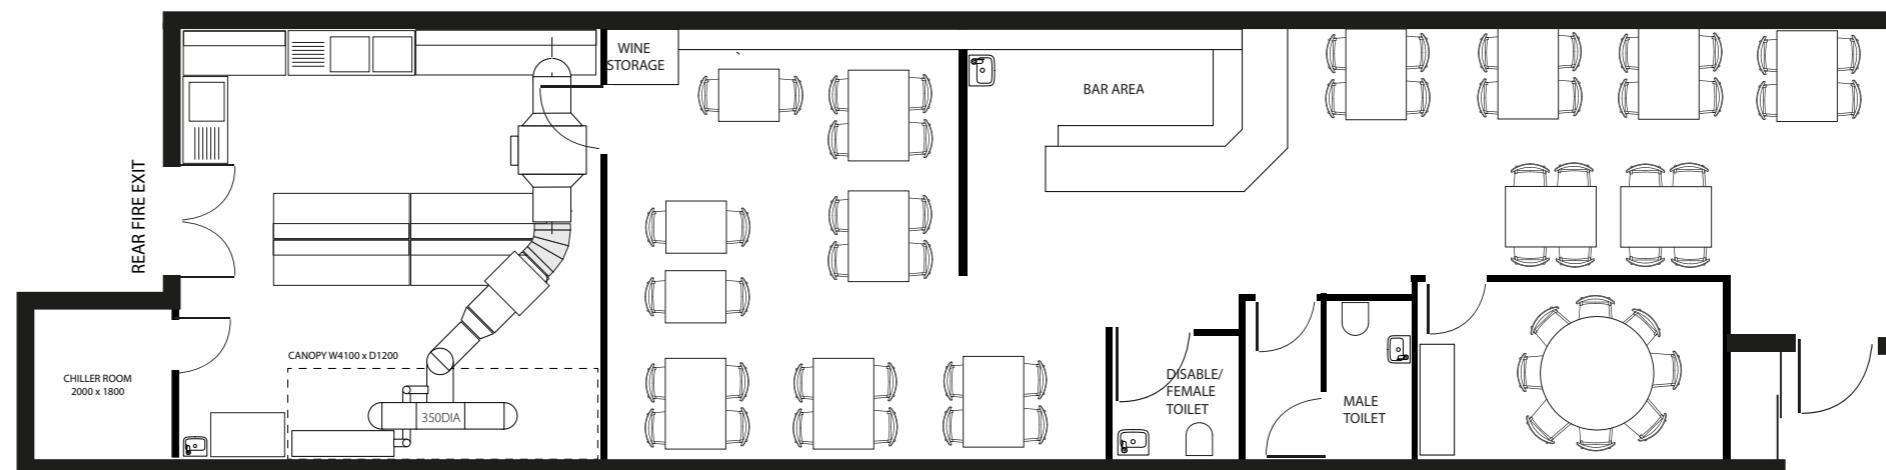

PROPOSED PLAN VIEW

0 1m 2m 3m 4m 5m 10m

SCALE 1:100 IN METERS

purifiedair
In Partnership

HDG
Kitchen & Ventilation

HA5 1QL	SCALE	DATE	DRWG NO
1/100@A3	2025	061125-B	

BY HDG Unit A2 Connaught Business Centre, Hyde Estate Road NW9 6JL