


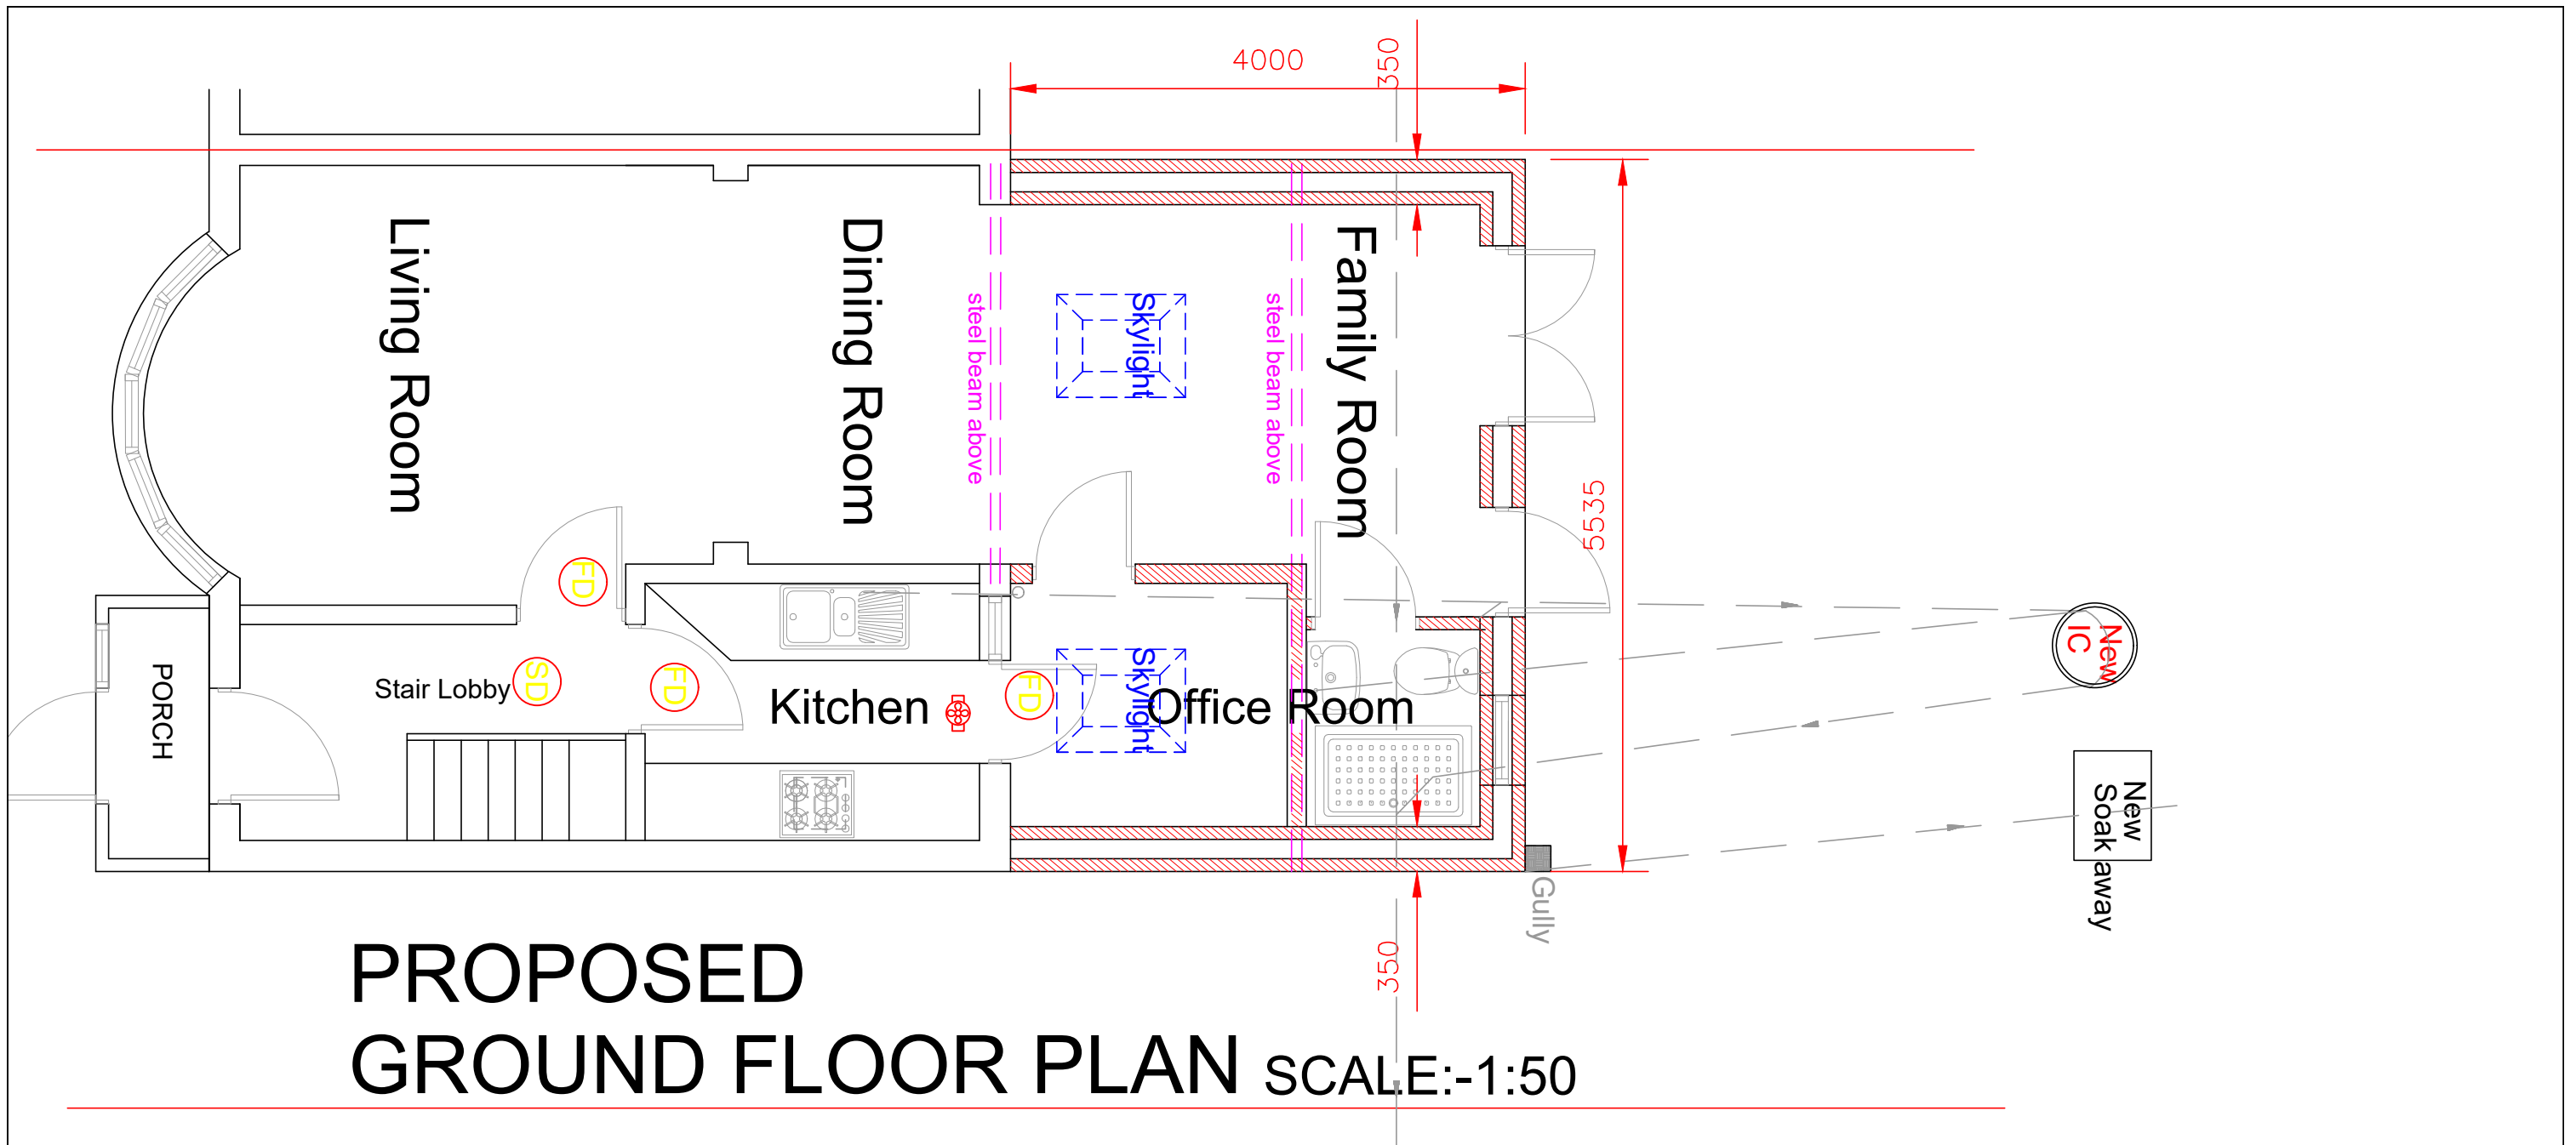

SD Position of mains operated interconnected smoke alarms to BS 5446:Part 1:1990 to circulation areas at all levels, as required by Approved document Part B

HD Heat Detector.

FD Fire door



Client:-Mr.Thivagaran Ganesarajah	Drawing no:-82A	Revision-C	Checked by:S.E
Title:-Proposed single storey rear extension at No:82 Clyfford Road, Ruislip, HA4 6PT.	Drawn by:- S.E 08/24	Scale:-1:50 Org.size-A3	