
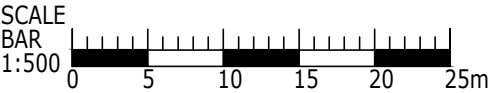


BLOCK PLAN

SCALE:-1:500

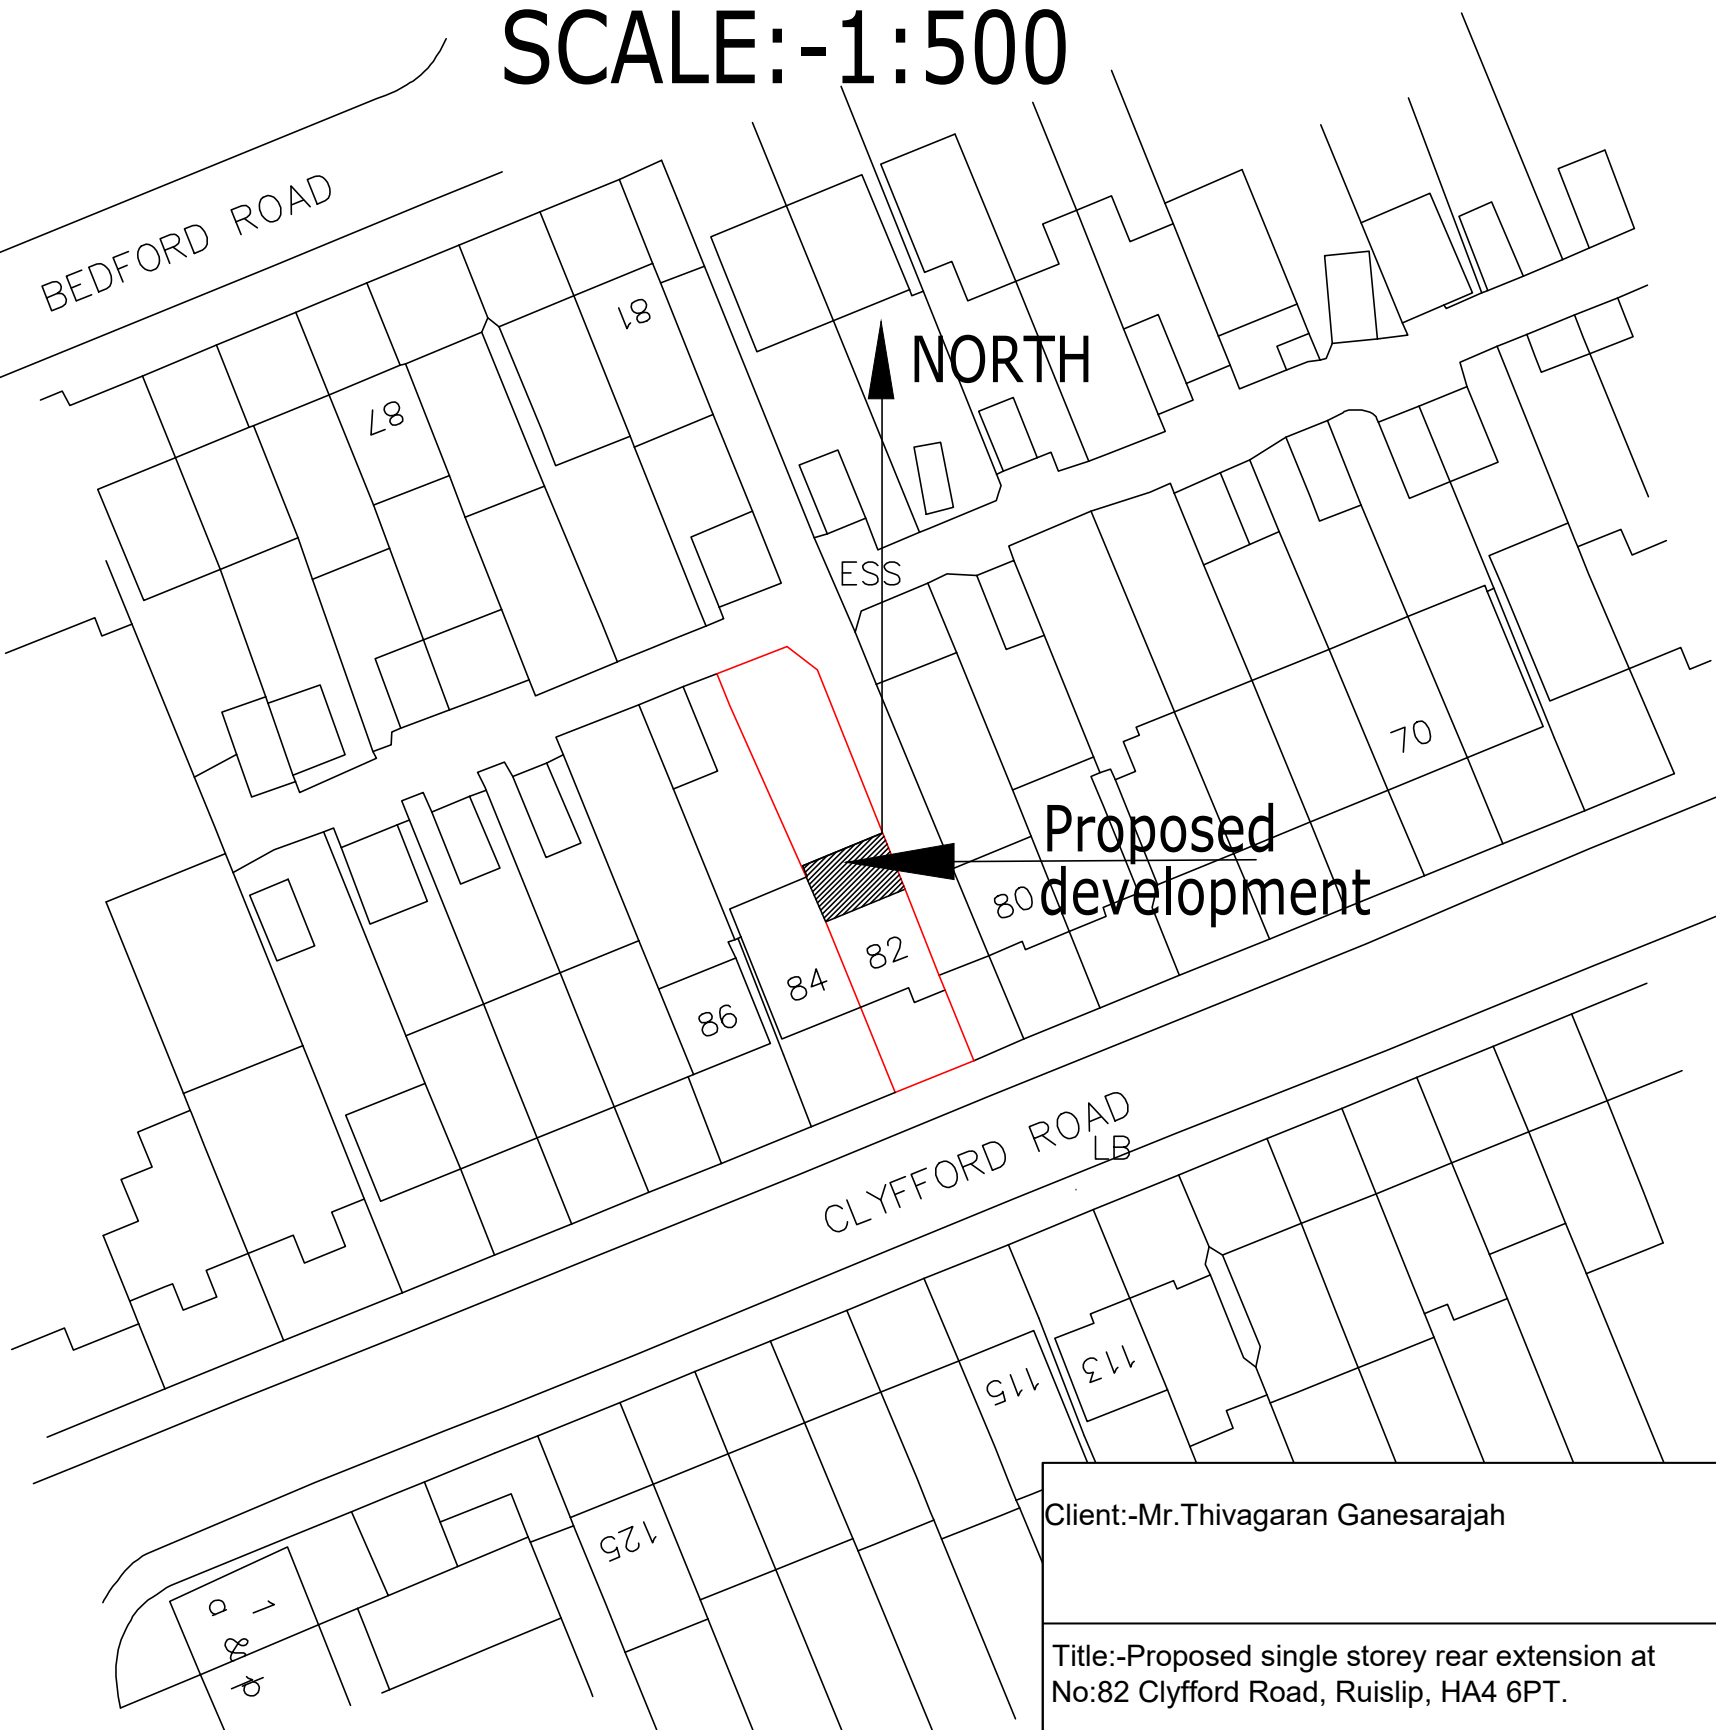

Client:-Mr.Thivagaran Ganesarajah		Drawing no:-82F		Revision-C	Checked by:S.E
Title:-Proposed single storey rear extension at No:82 Clyfford Road, Ruislip, HA4 6PT.		Drawn by:- S.E 08/24		Scale:-1:500 Org.size-A3	