


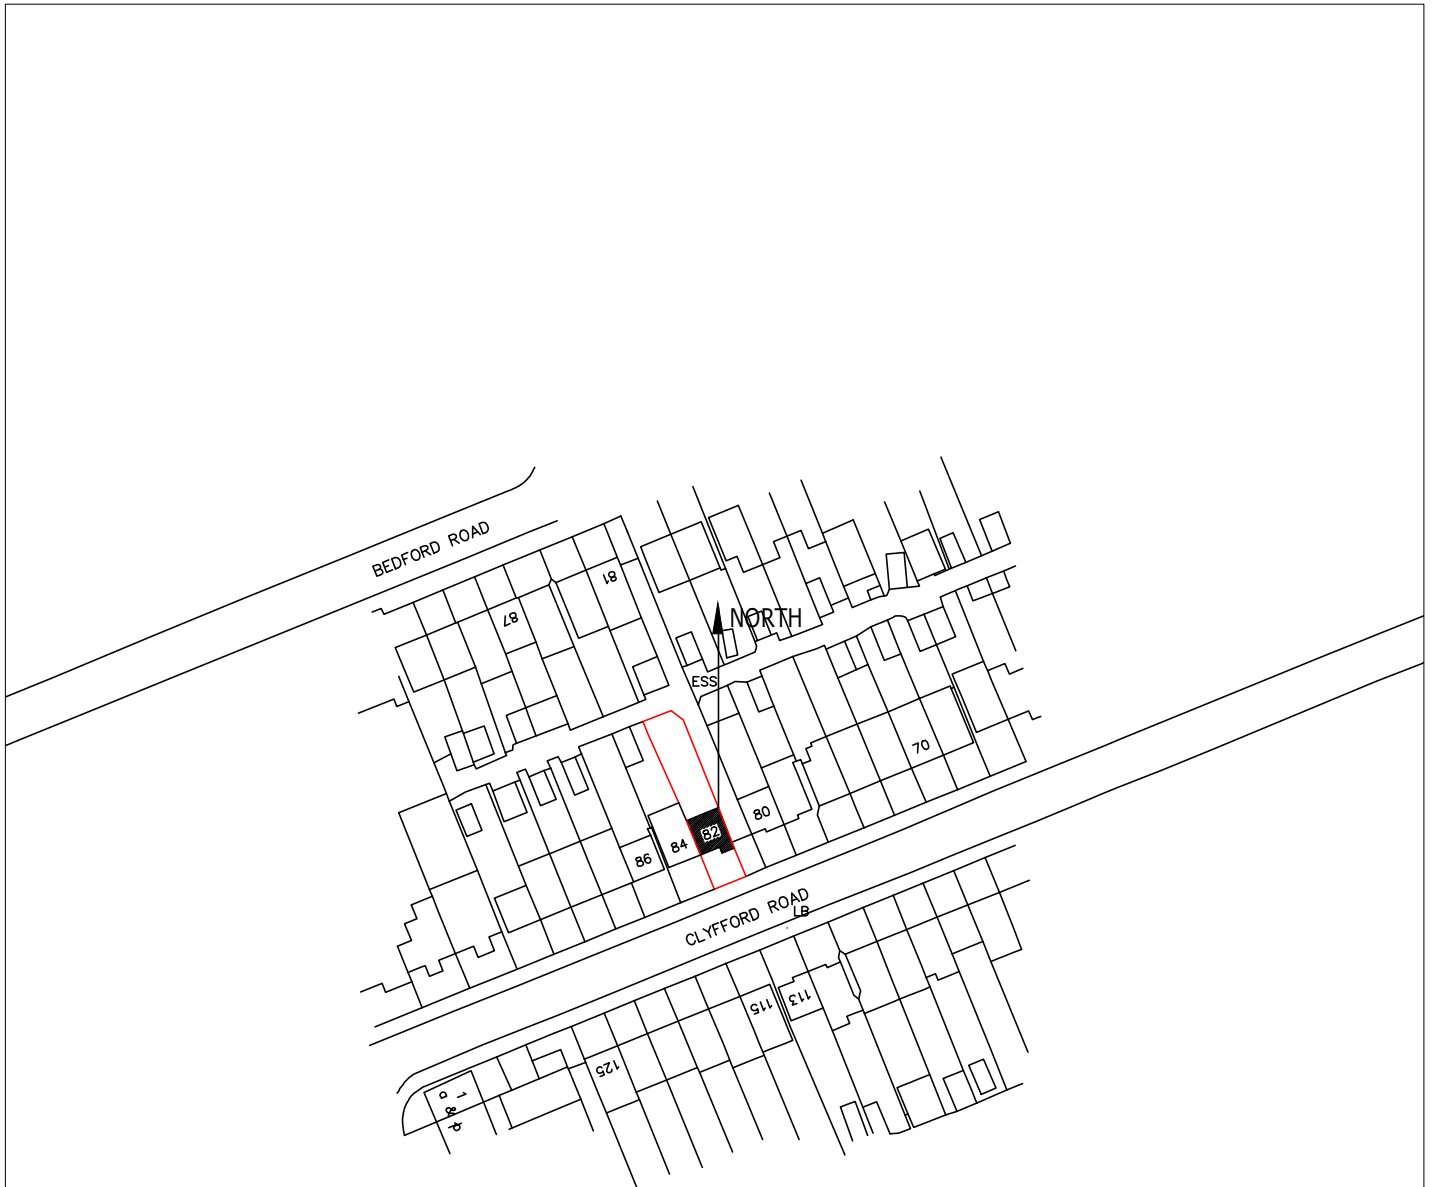

LOCATION PLAN

SCALE:-1:1250

Client:-Mr.Thivagaran Ganesarajah	Drawing no:-82G	Revision-C	Checked by:S.E
Title:-Proposed single storey rear extension at No:82 Clyfford Road, Ruislip, HA4 6PT.	Drawn by:- S.E 06/24	Scale:-1:1250 Org.size-A4	