


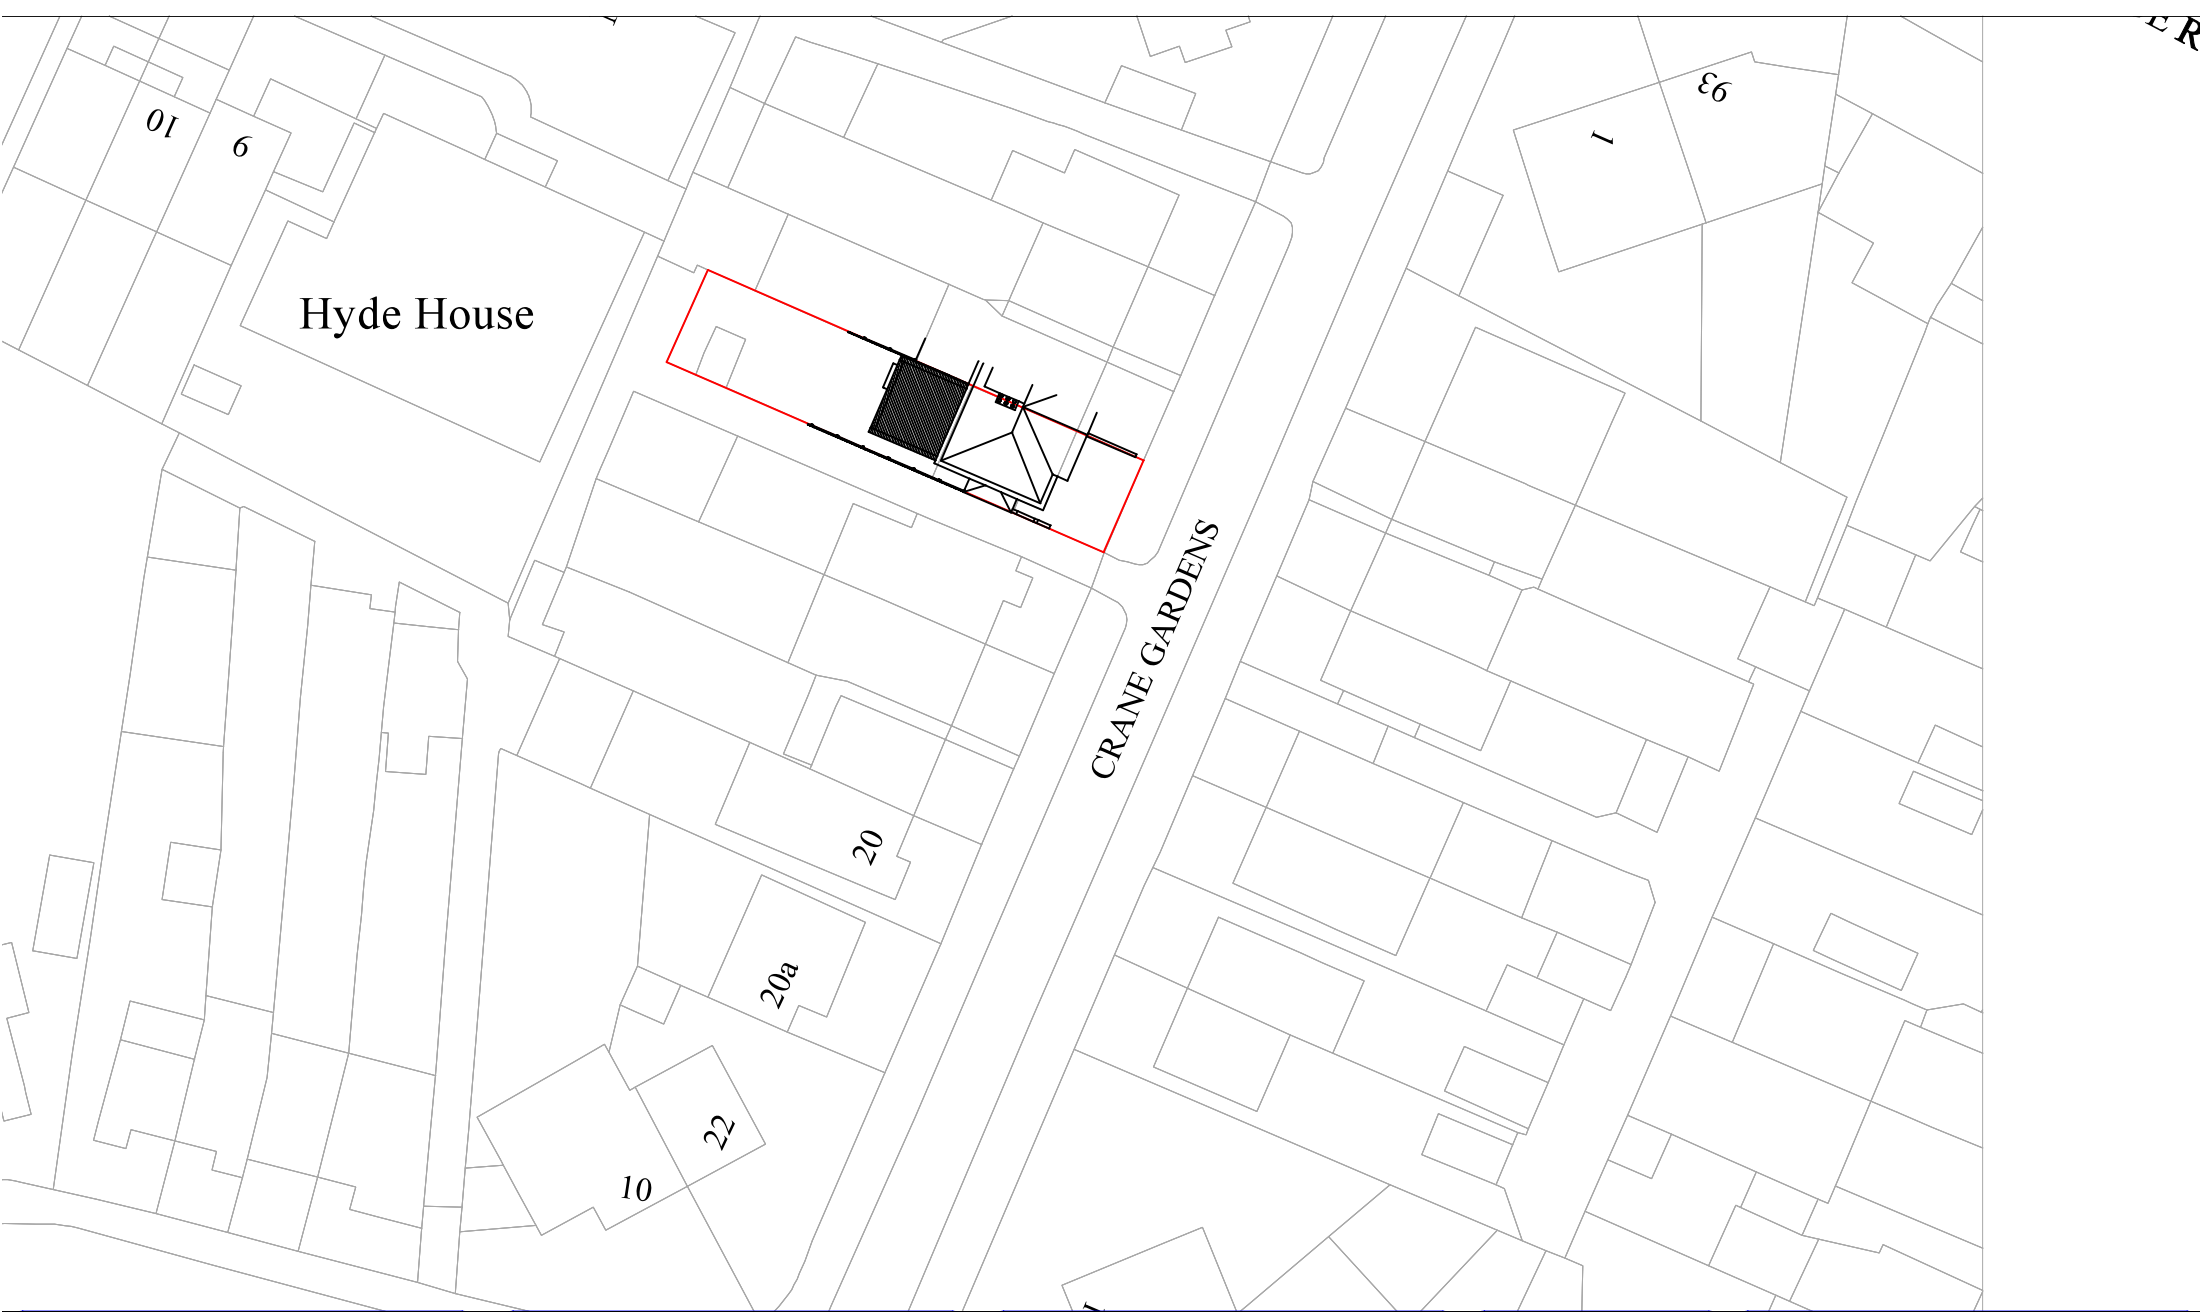

NABIL IBRAHIM

Tel:07786033646
Web: nibrahim.co.uk
Email: nabill@me.com

Job Title

12 Craynes Gardens
London UB3 4PD

Drawig Title

Block Plan

Drawing No.

64A03

Scale

1/1250

Size

A4

Date

July 2025

Revision