



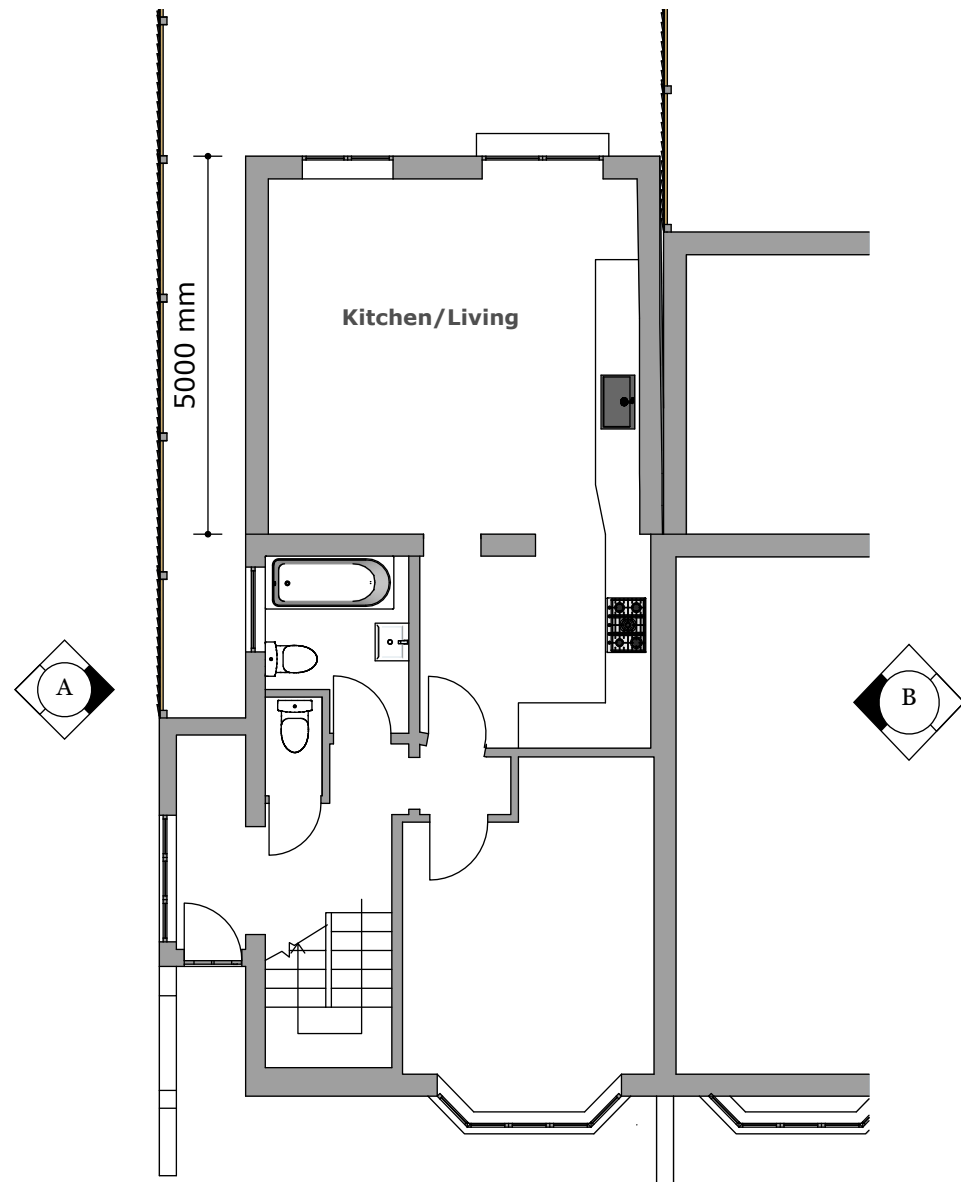


Ground Floor Plan

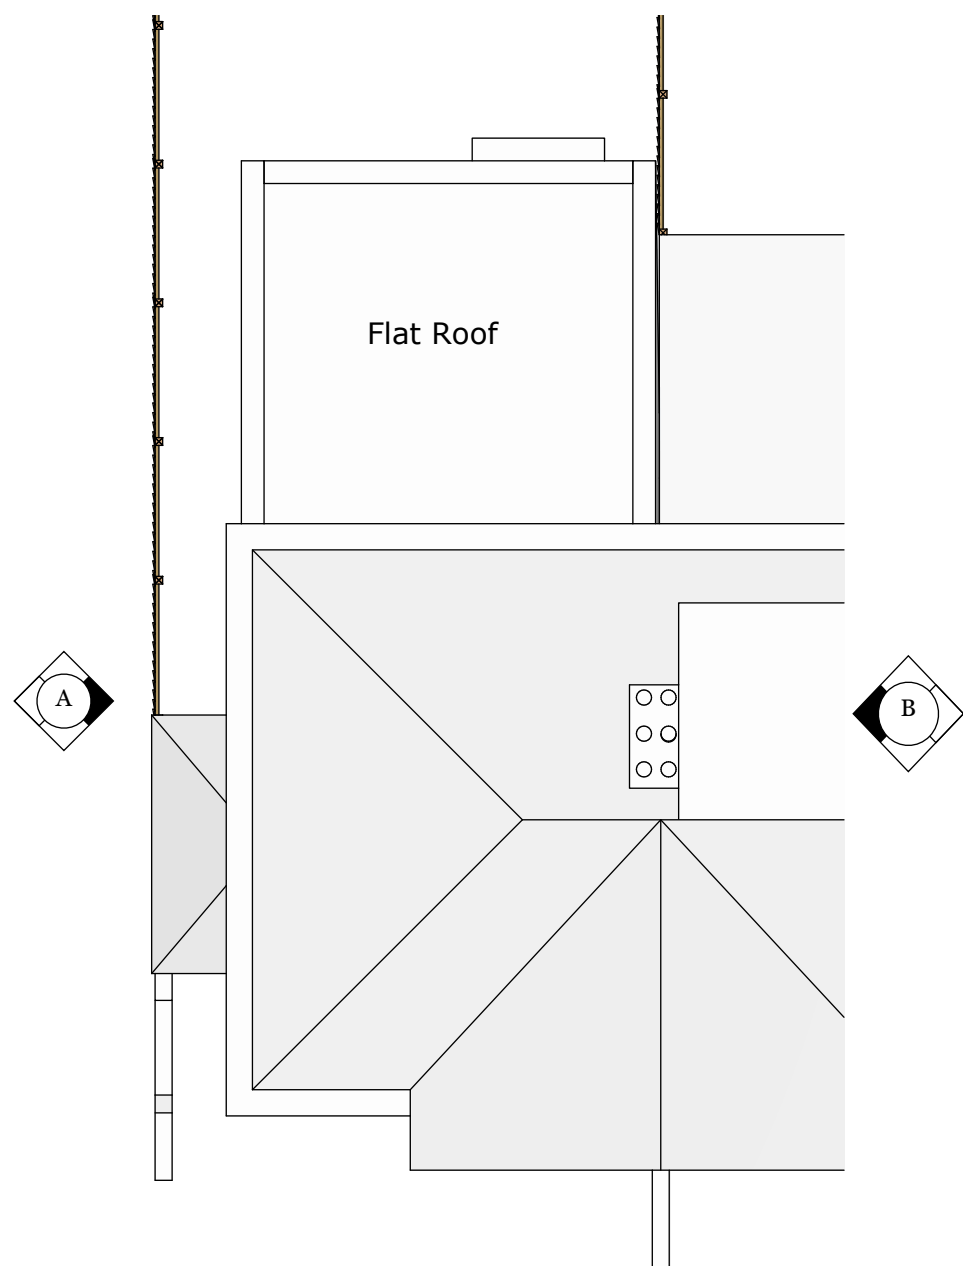

Roof Plan




Front Elevation

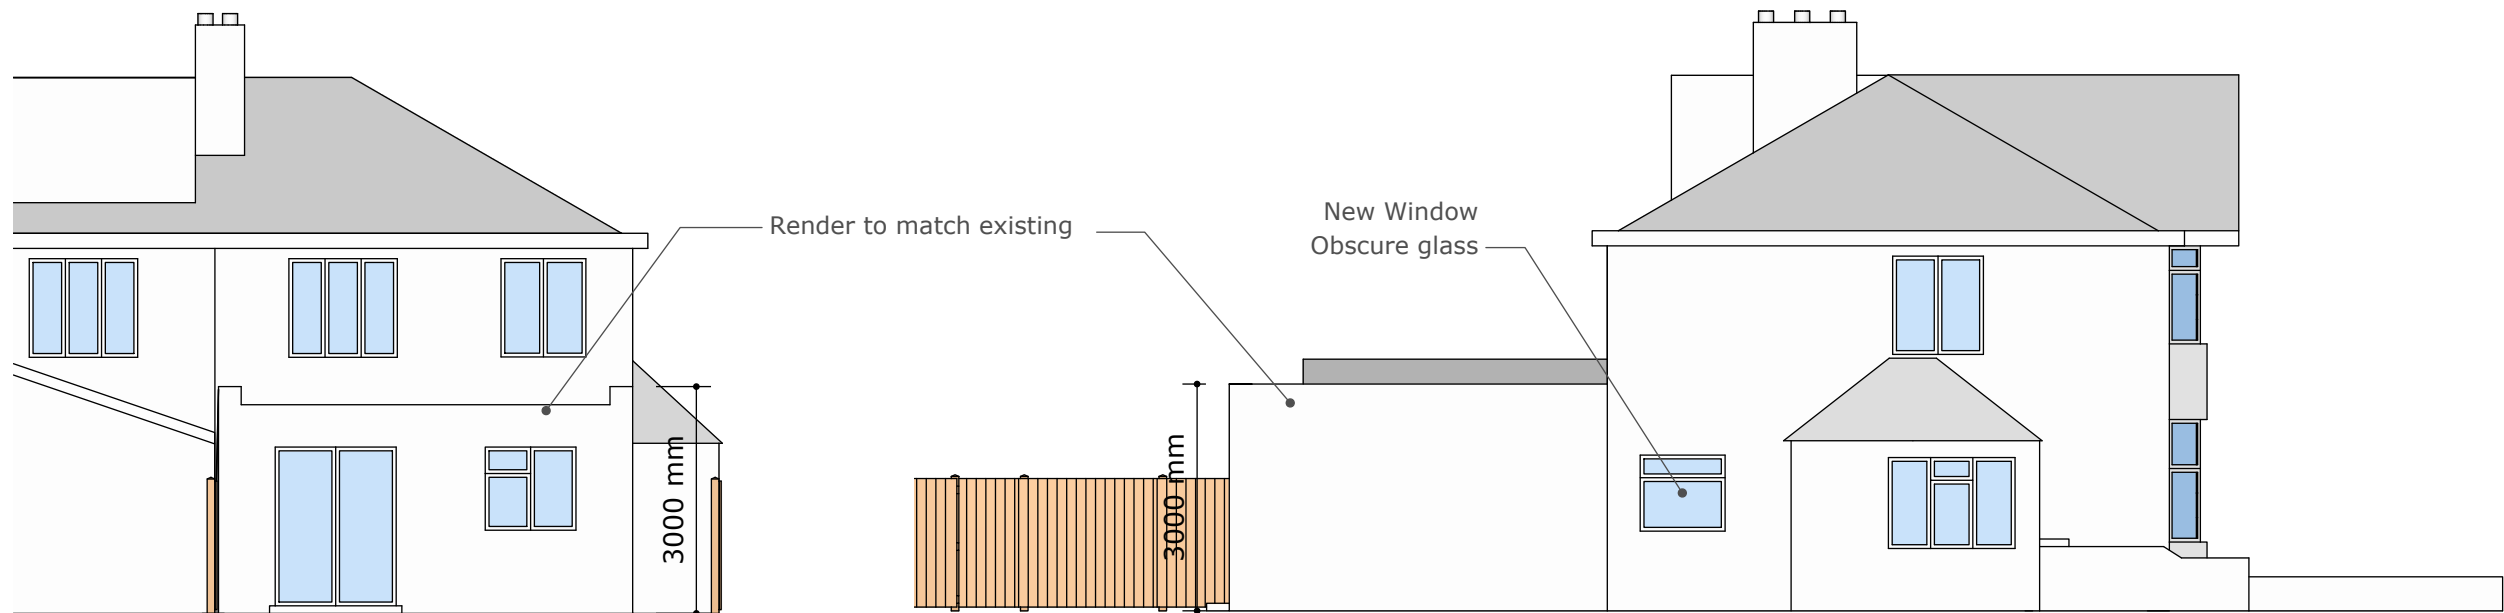

Rear Elevation

Elevation A

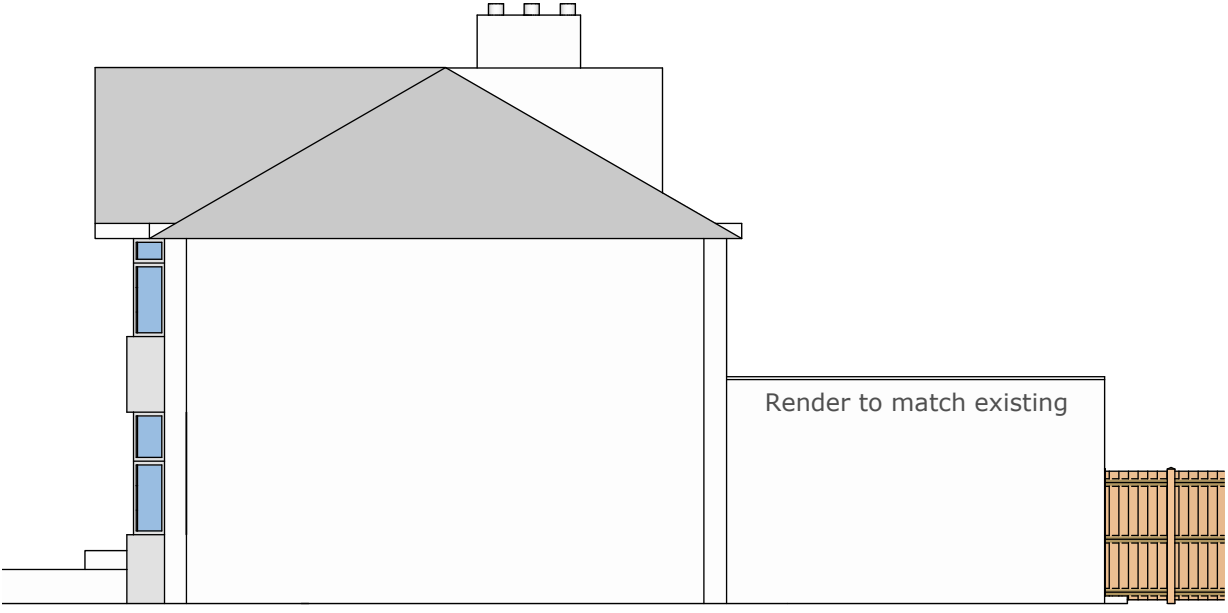

Elevation B

