


Proposed Second Floor Plan

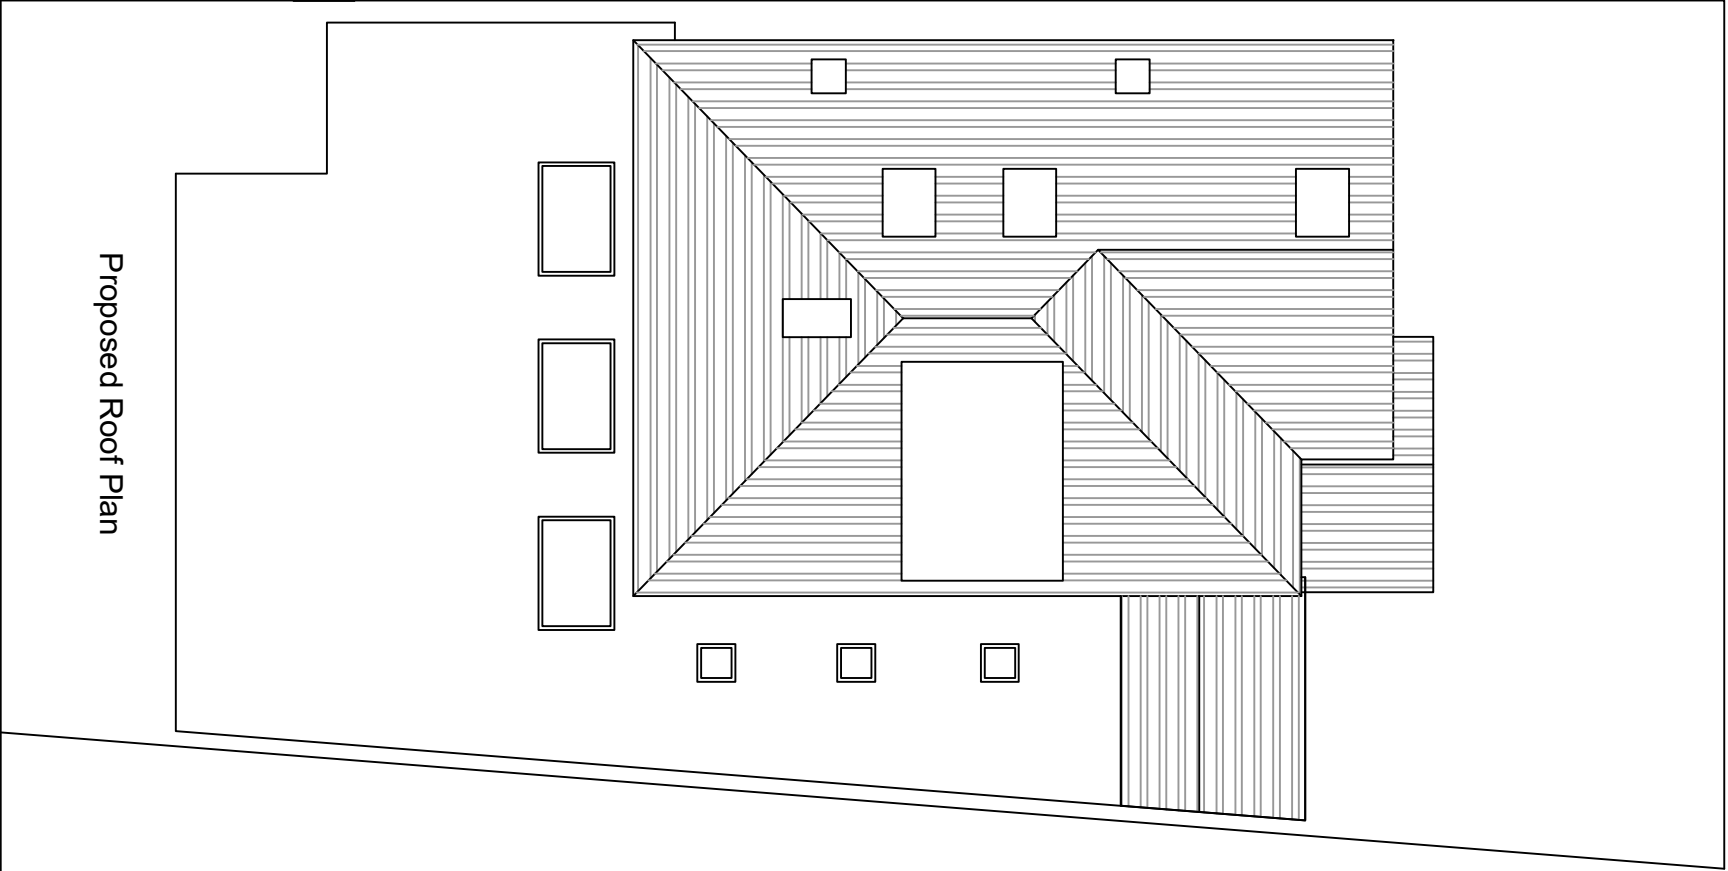

Proposed Roof Plan