




NATIONAL
MAP CENTRE

BLOCK PLAN

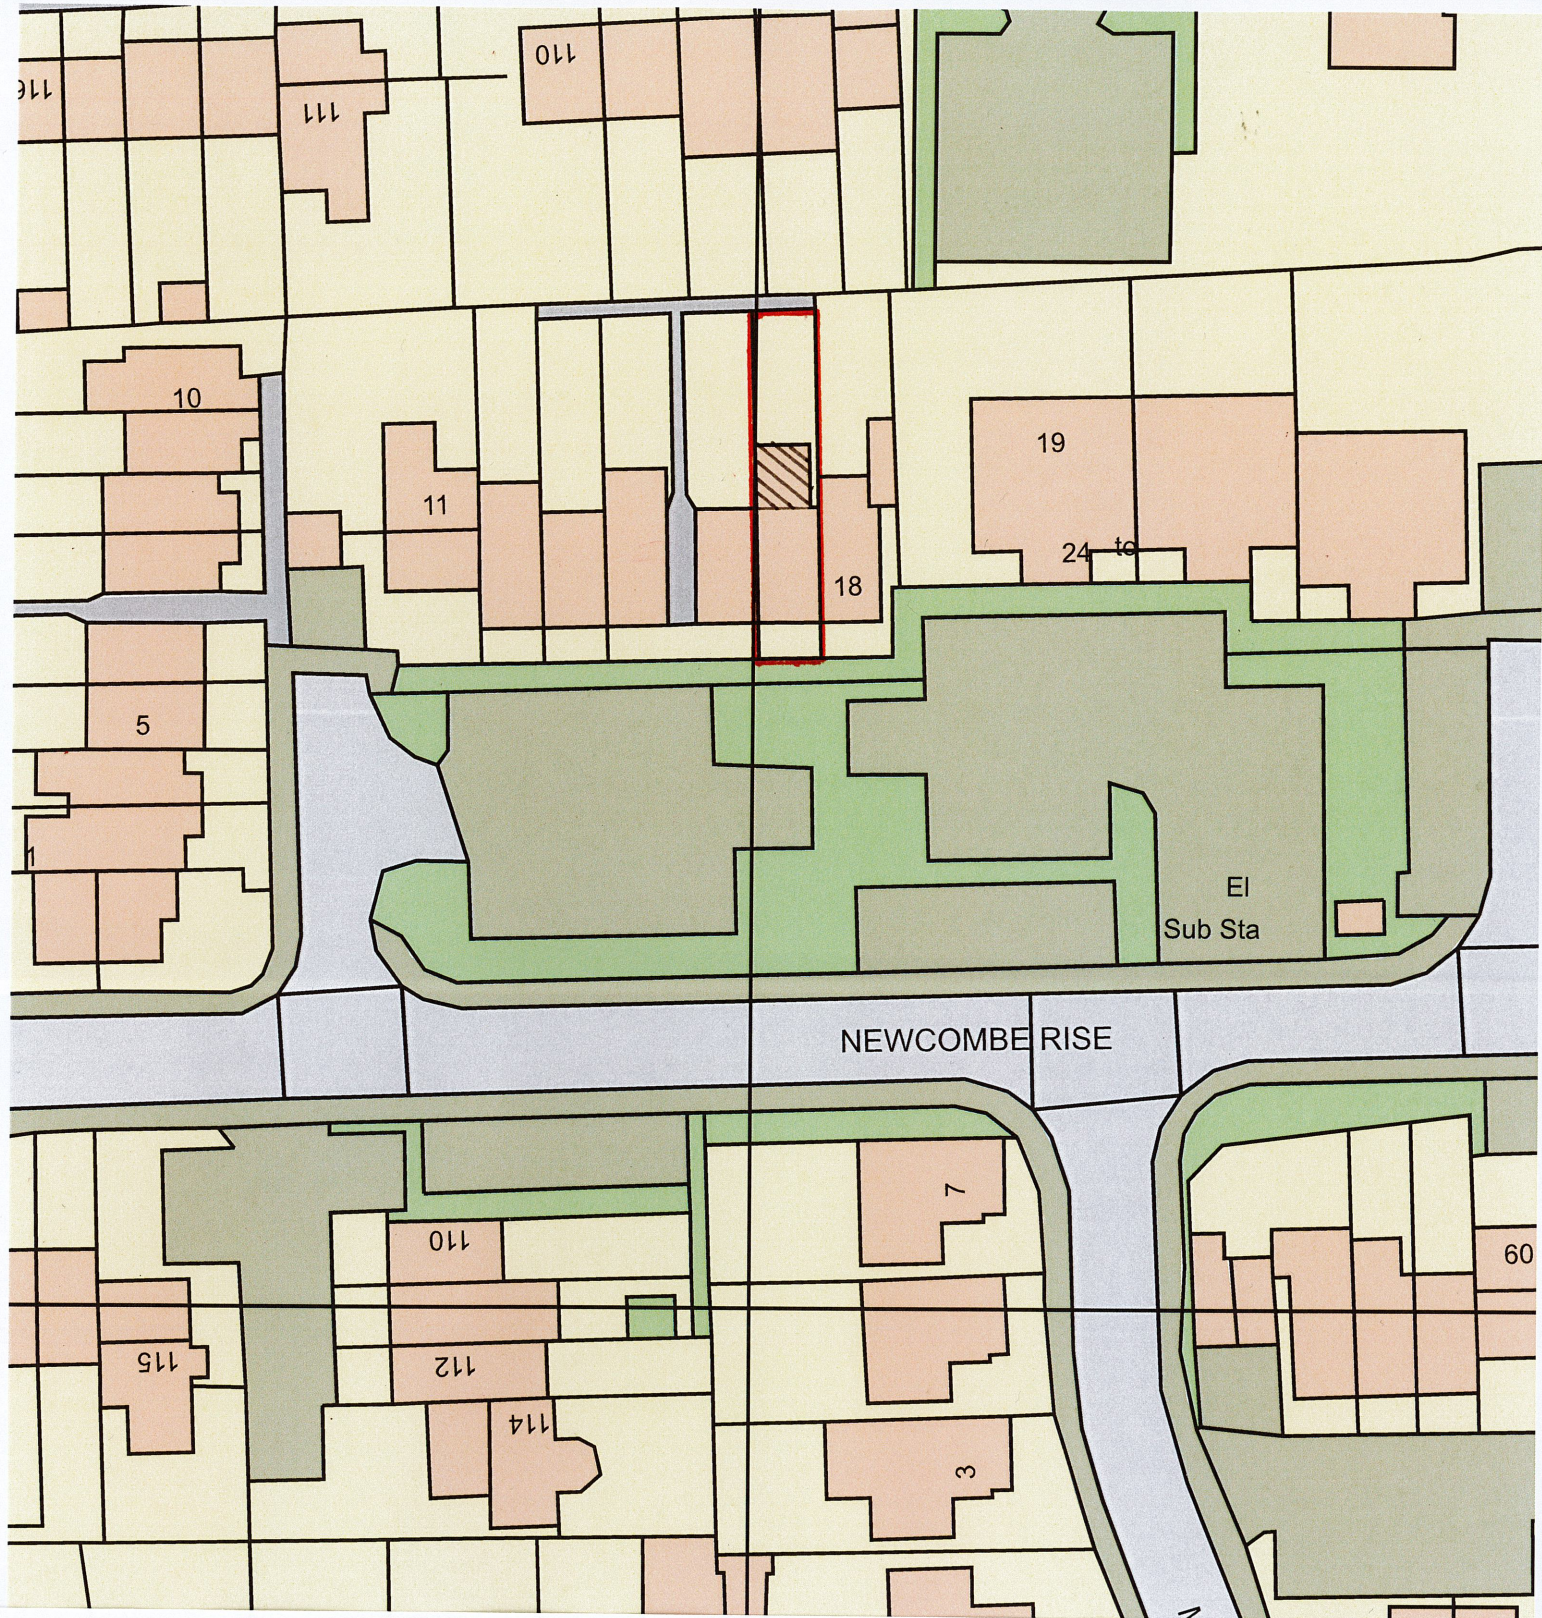

Site Address
17 NEWCOMBE RISE
YIEWSLEY
UB7 8QE

Os Licence number AC0000814278
Our Reference

SCALE 1:500
0 30
METRES