



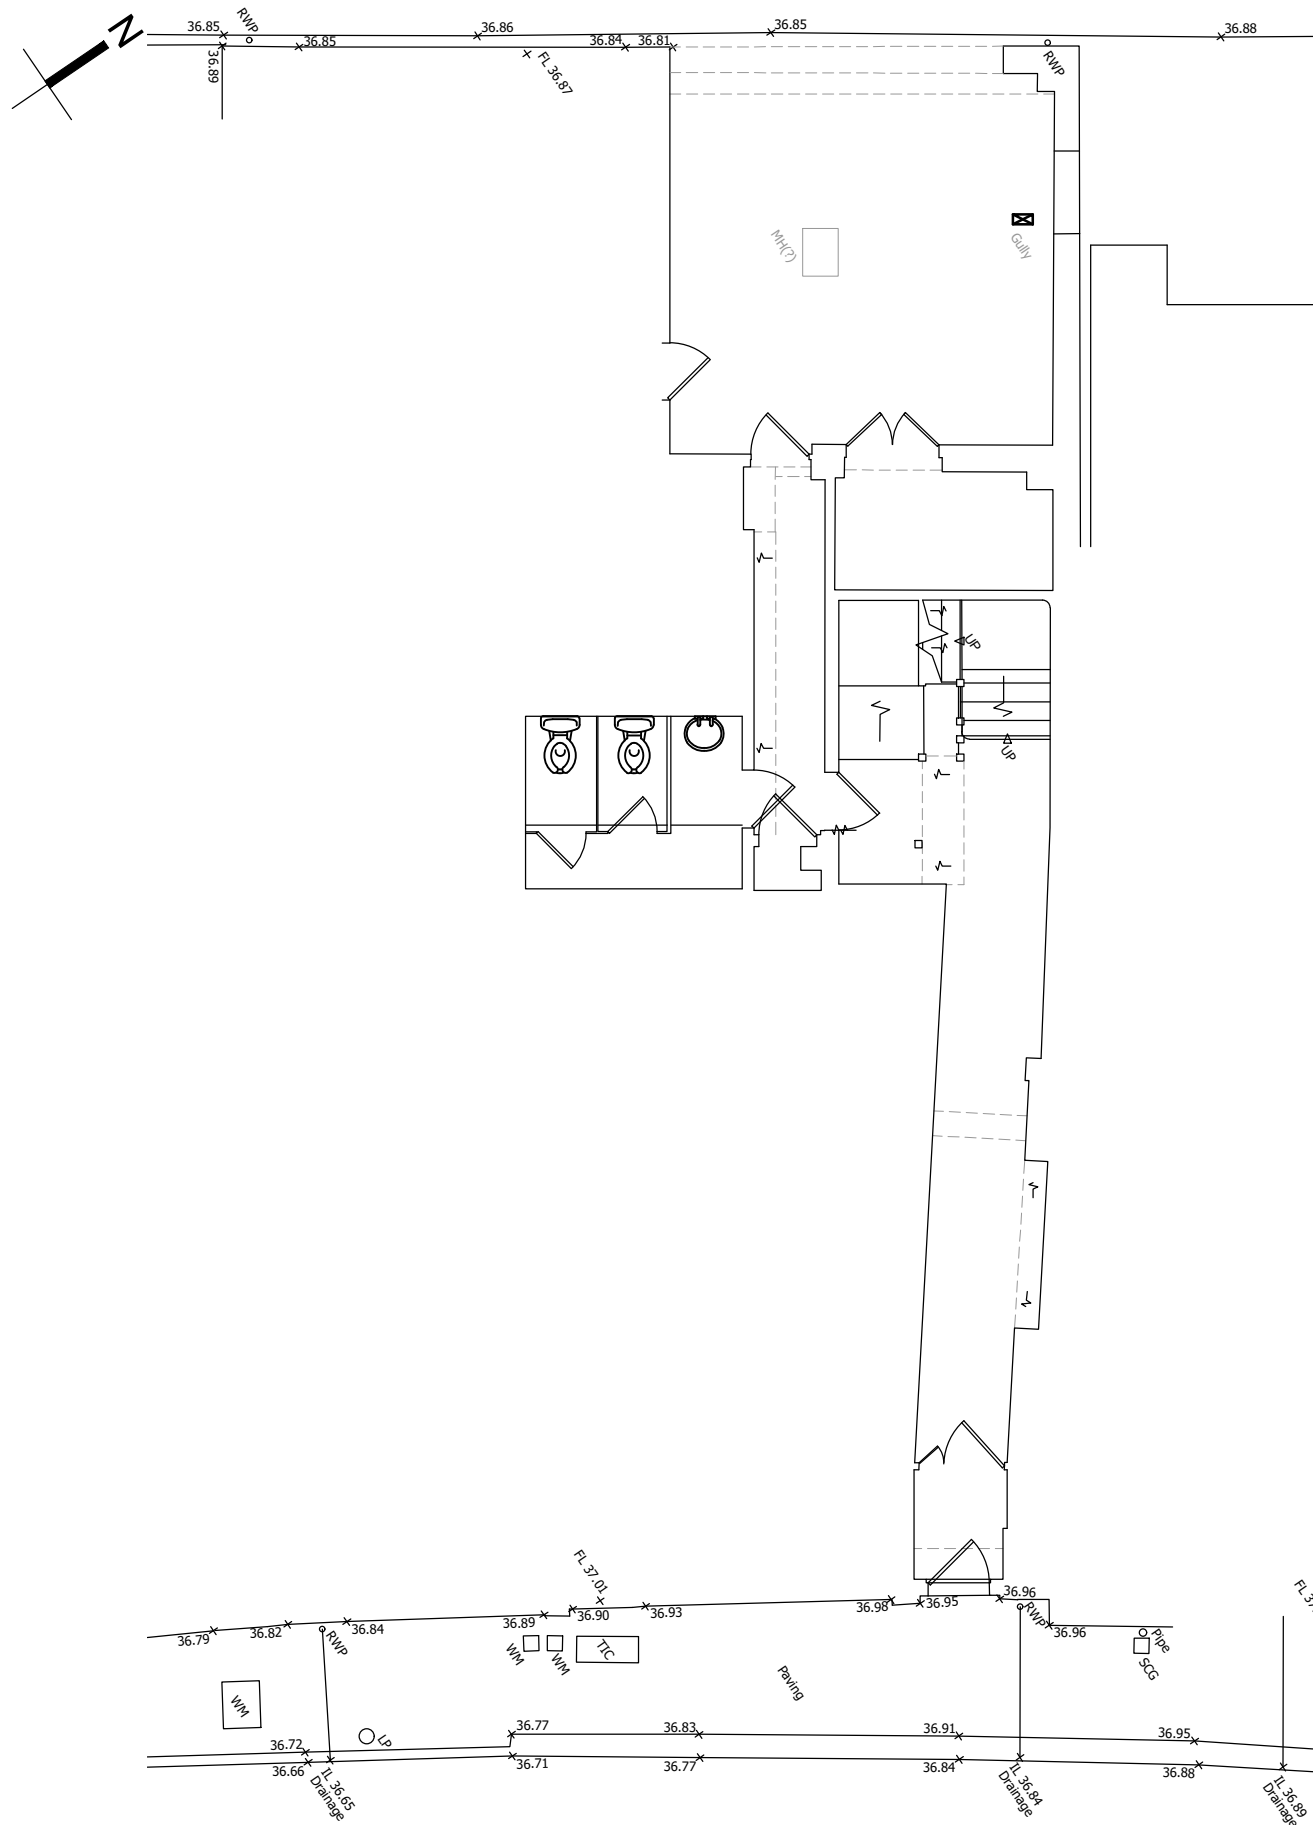

Ground Floor Plan
1:100

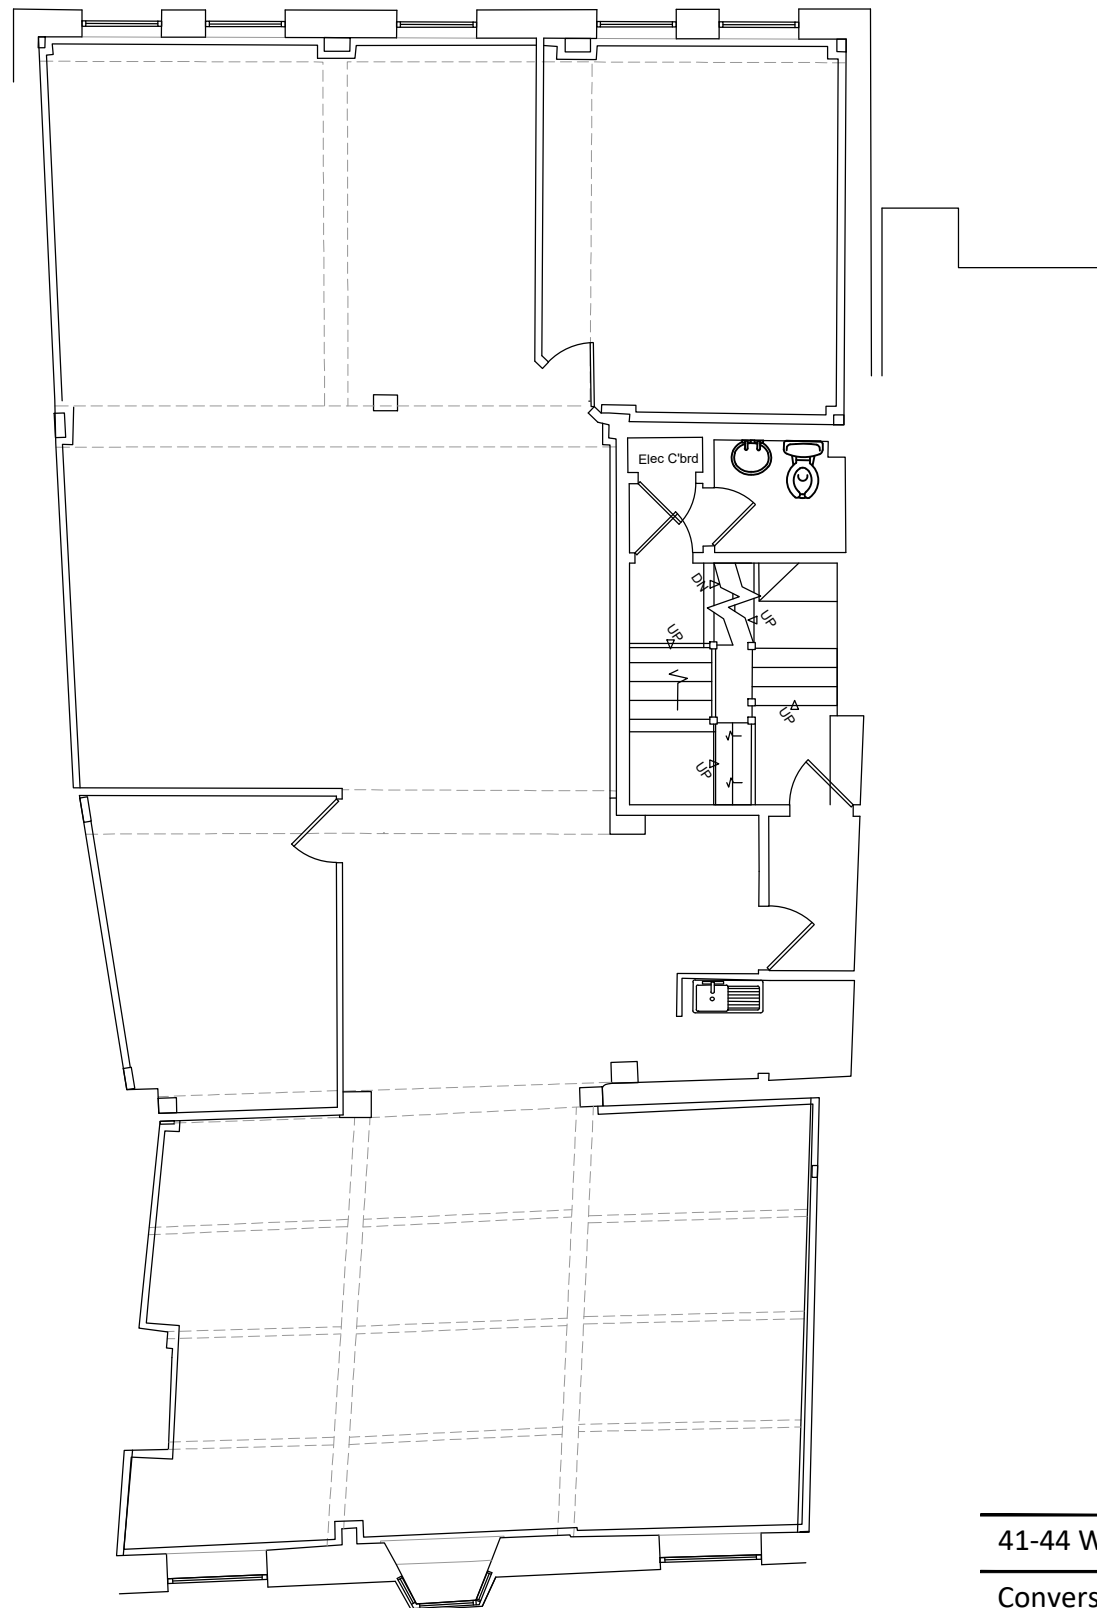

First Floor Plan
1:100

41-44 Windsor Street, Uxbridge

Conversion to Residential

Existing Floor Plans

1:100 @ A3

02 /

invent
ARCHITECTURE

T: 01227 282247
W: invent-architecture.co.uk
A: 24 Oxford Street, Whitstable, CT5 1DD

