




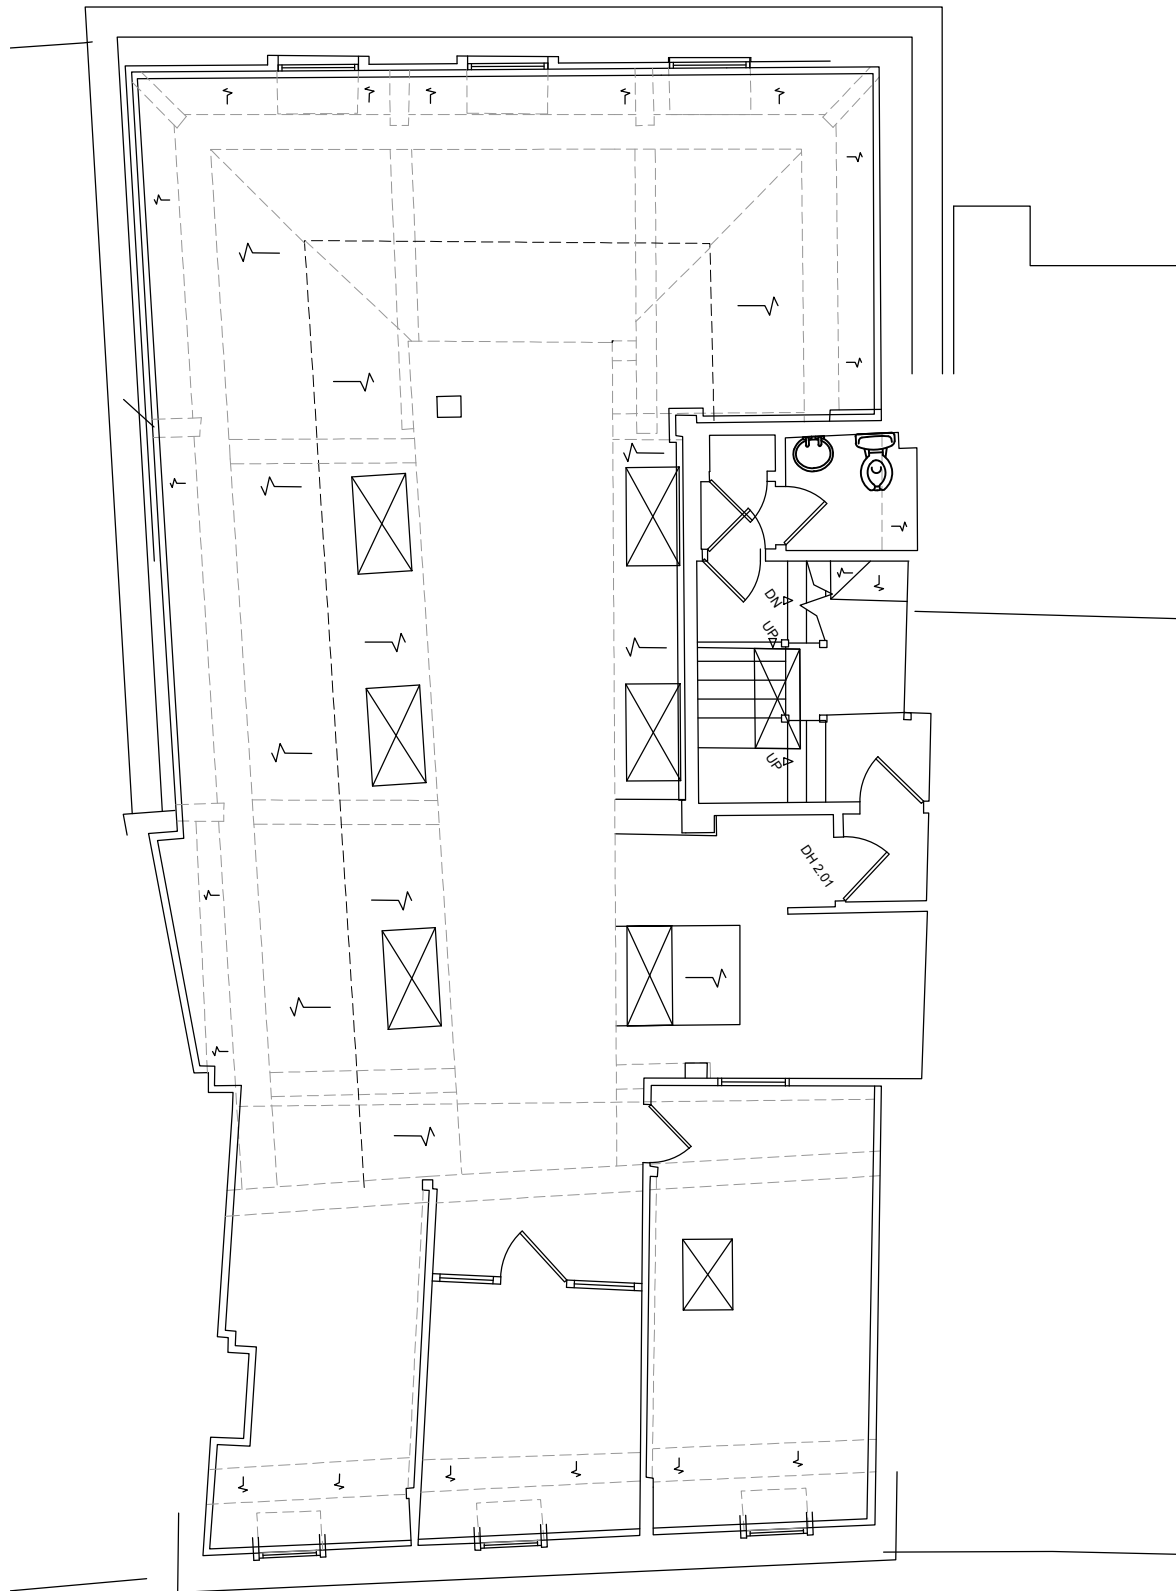

Second Floor Plan
1:100

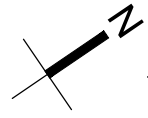

Roof Plan
1:100

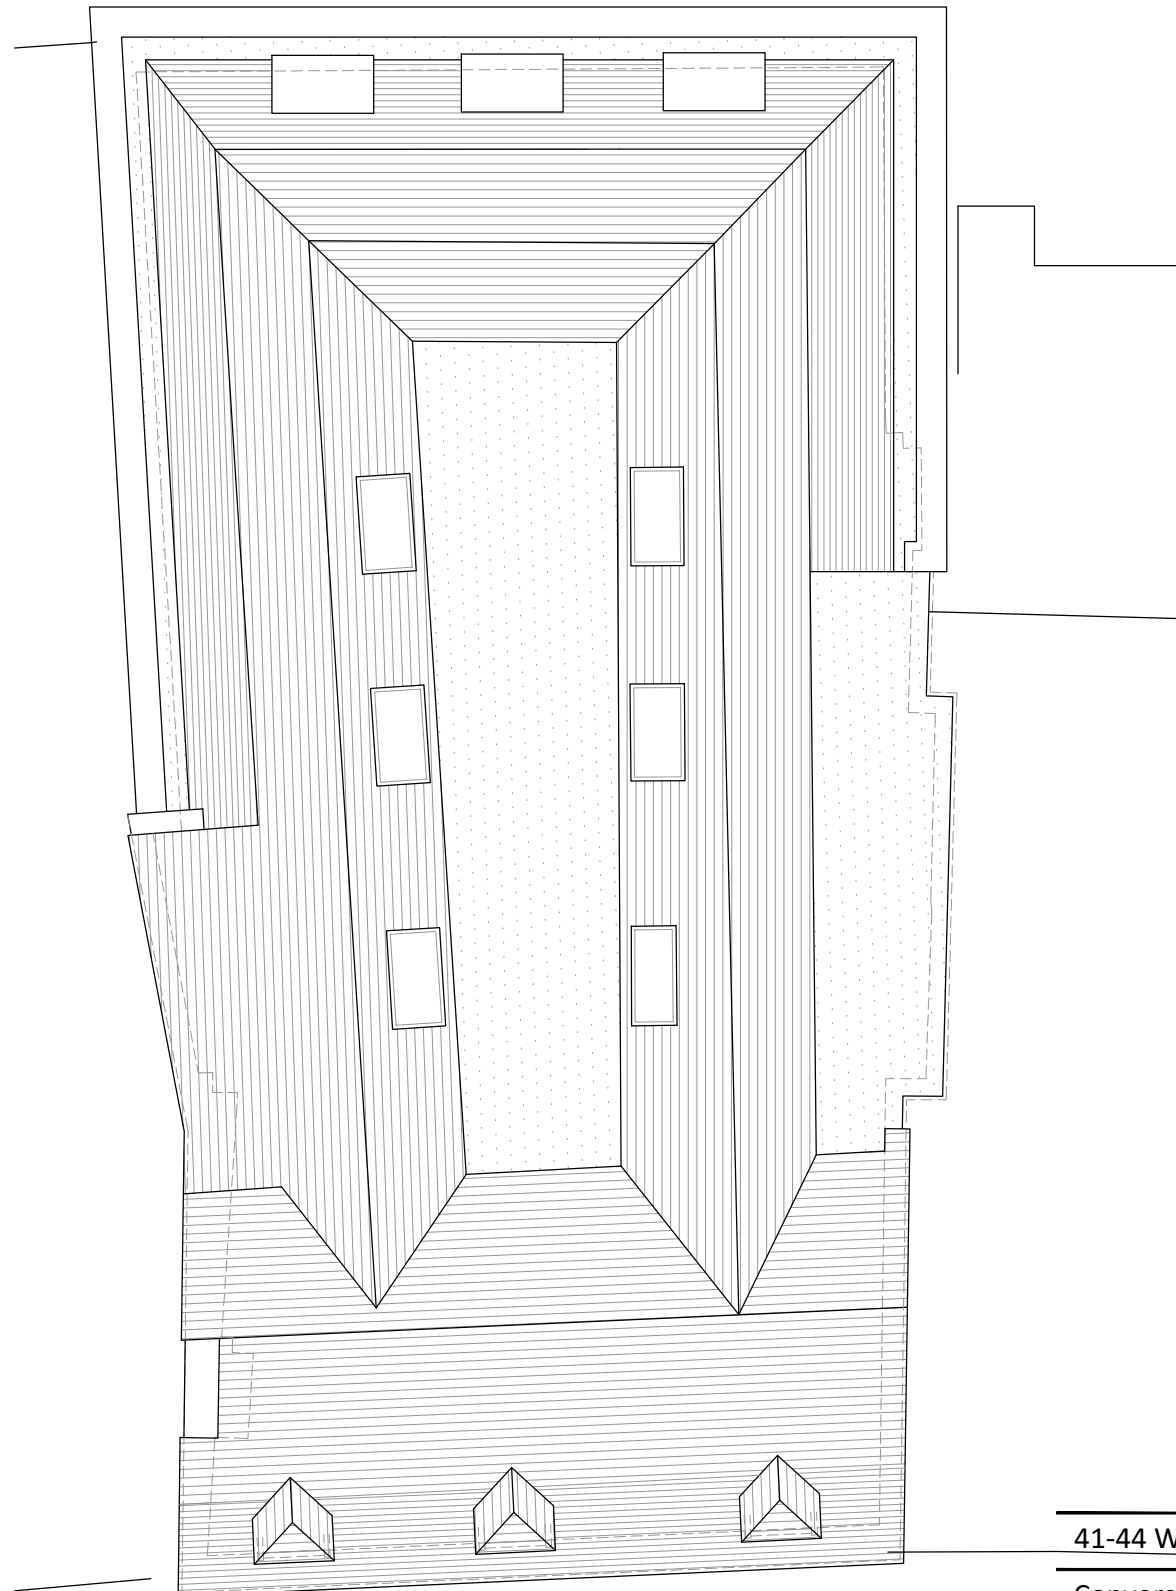

41-44 Windsor Street, Uxbridge

Conversion to Residential

Existing Floor Plans

1:100 @ A3

03 /

invent
ARCHITECTURE

T: 01227 282247
W: invent-architecture.co.uk
A: 24 Oxford Street, Whitstable, CT5 1DD