




Front (East Facing) Elevation
1:100



Rear (West Facing) Elevation
1:100

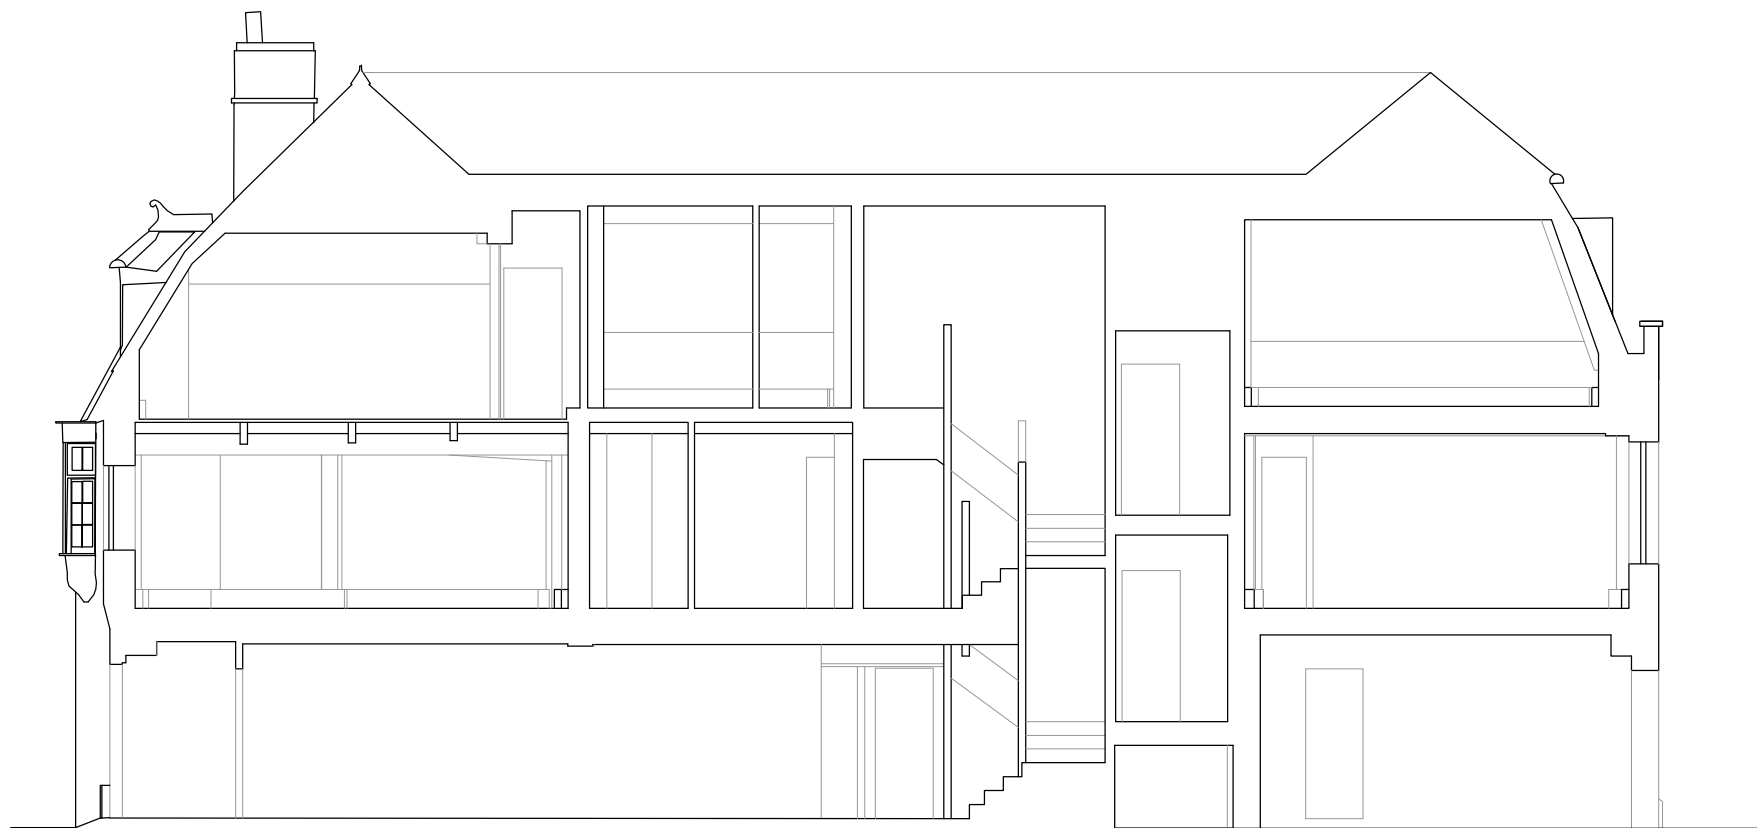

Key Section (Thru)
1:100



41-44 Windsor Street, Uxbridge

Conversion to Residential

Existing Elevations + Section

1:100 @ A3

04 /

invent
ARCHITECTURE

T: 01227 282247

W: invent-architecture.co.uk

A: 24 Oxford Street, Whitstable, CT5 1DD